


6/23/16

0 5 10	PROJ. REFERENCE NO.	SHEET NO.
	B-5318	X-16

150 140 130 120 110 100 90 80 70 60 50 40 30 20 10 0 10 20 30 40 50 60 70 80 90 100 110 120 130 140 150

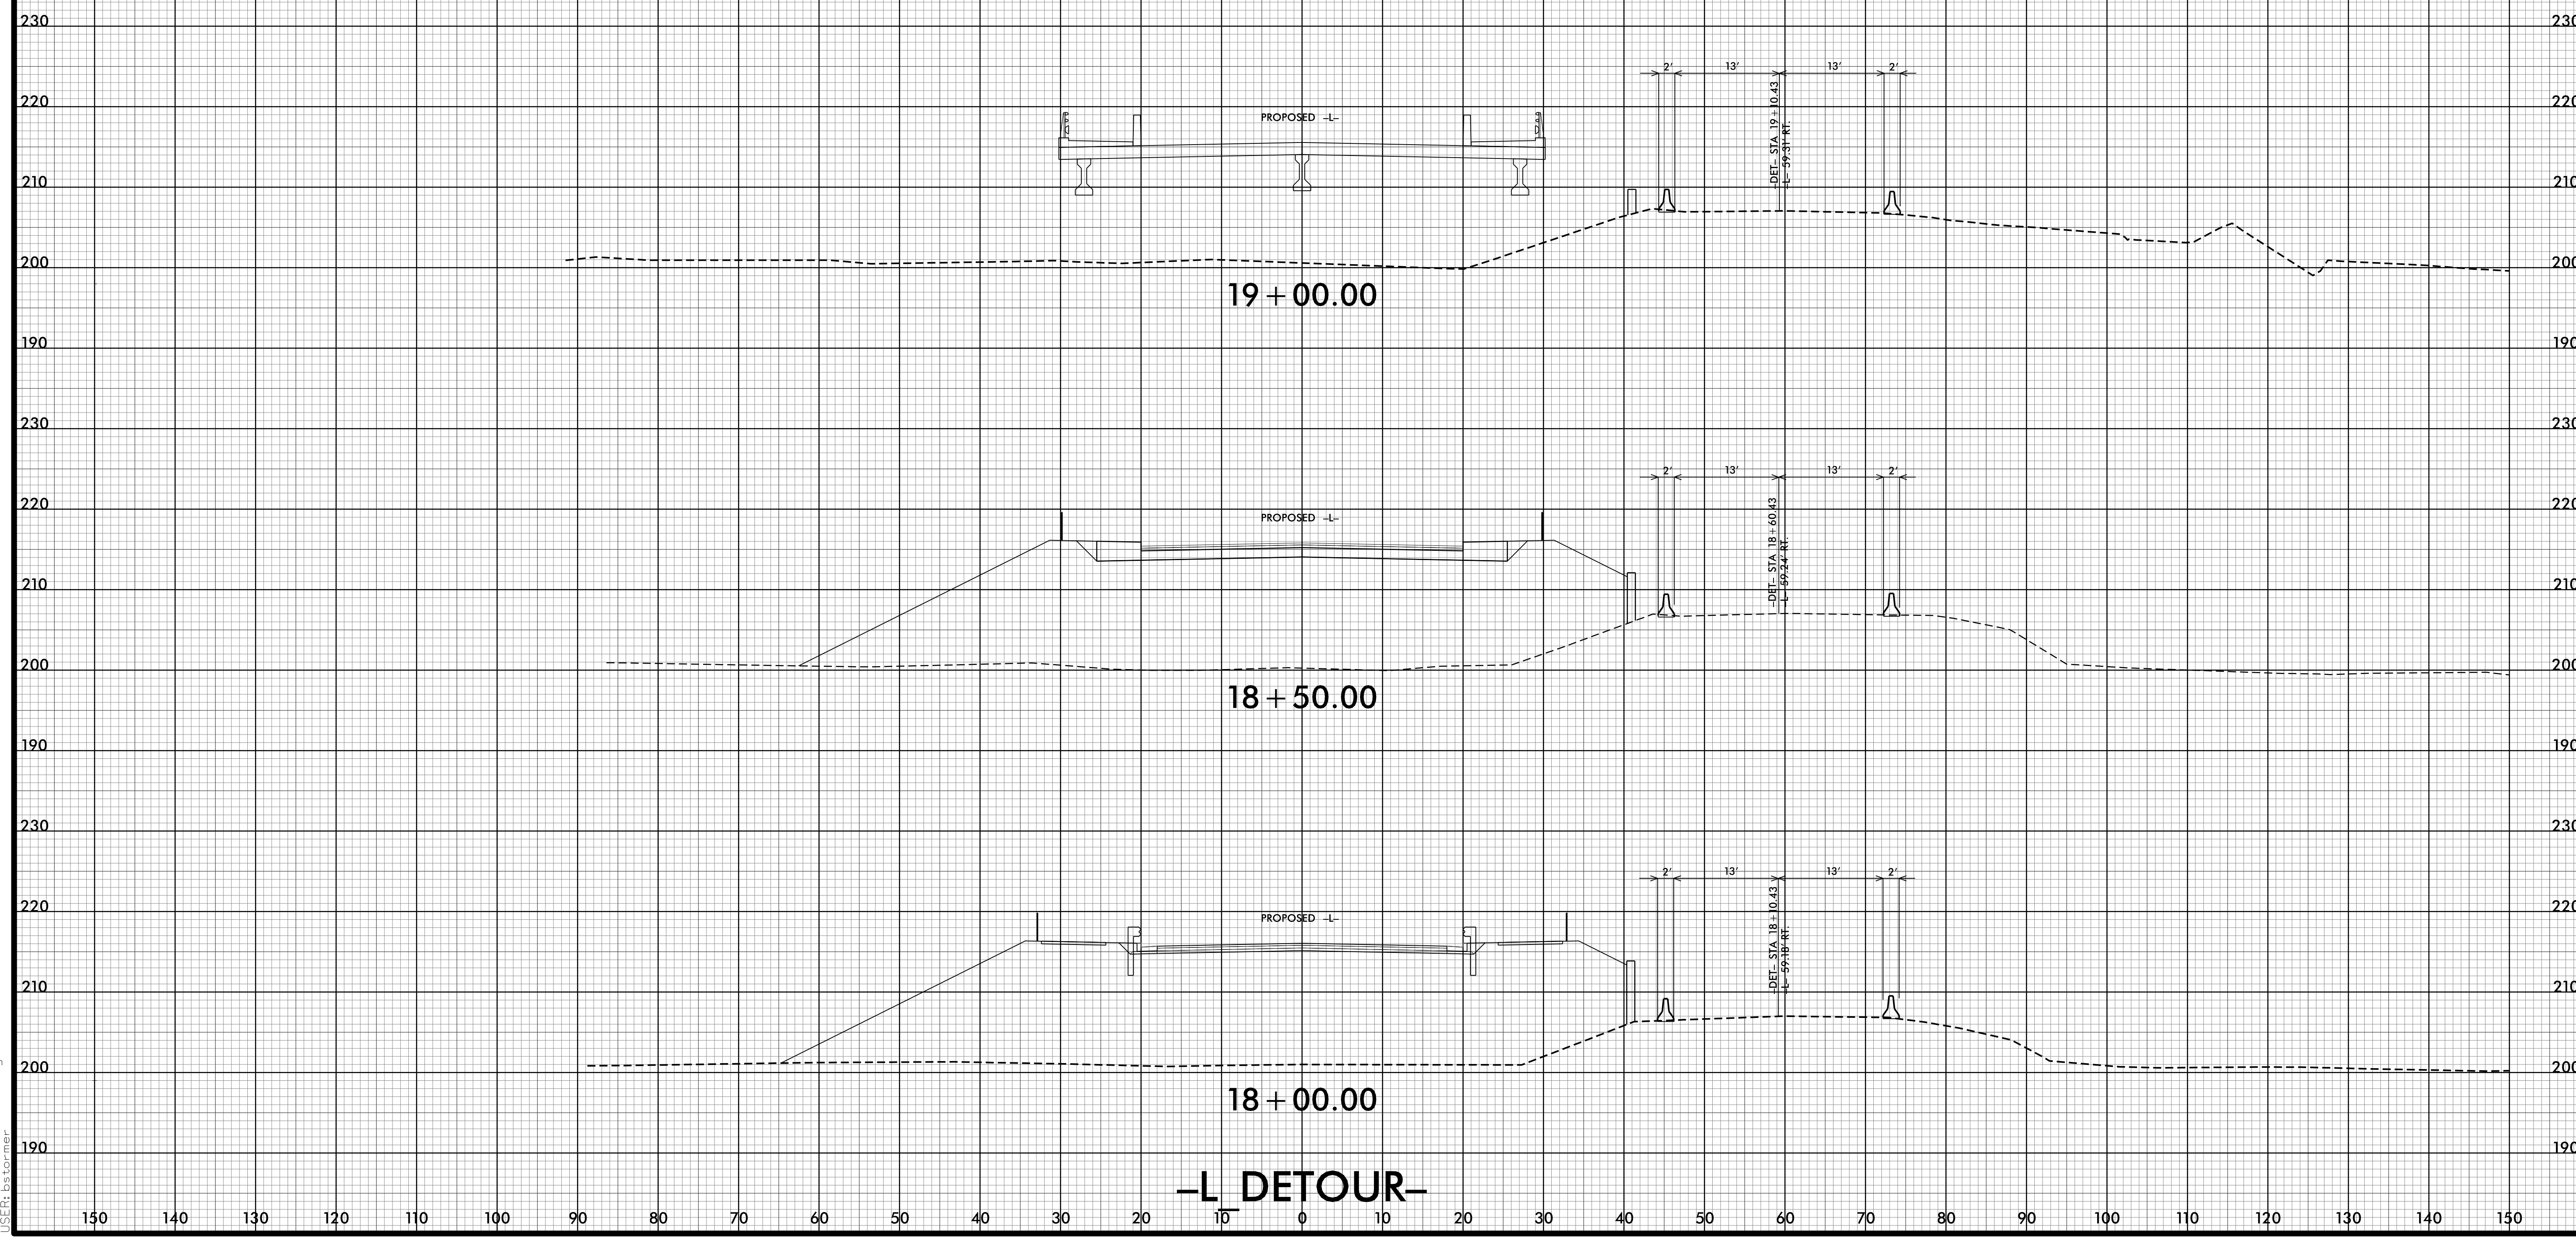

19 + 00.00

18 + 50.00

18 + 00.00

-L DETOUR-

8/18/2022 3:28:59 PM
I:\B5318_RDY_XPL_DE T.dgn
User: b5318