


6/23/16

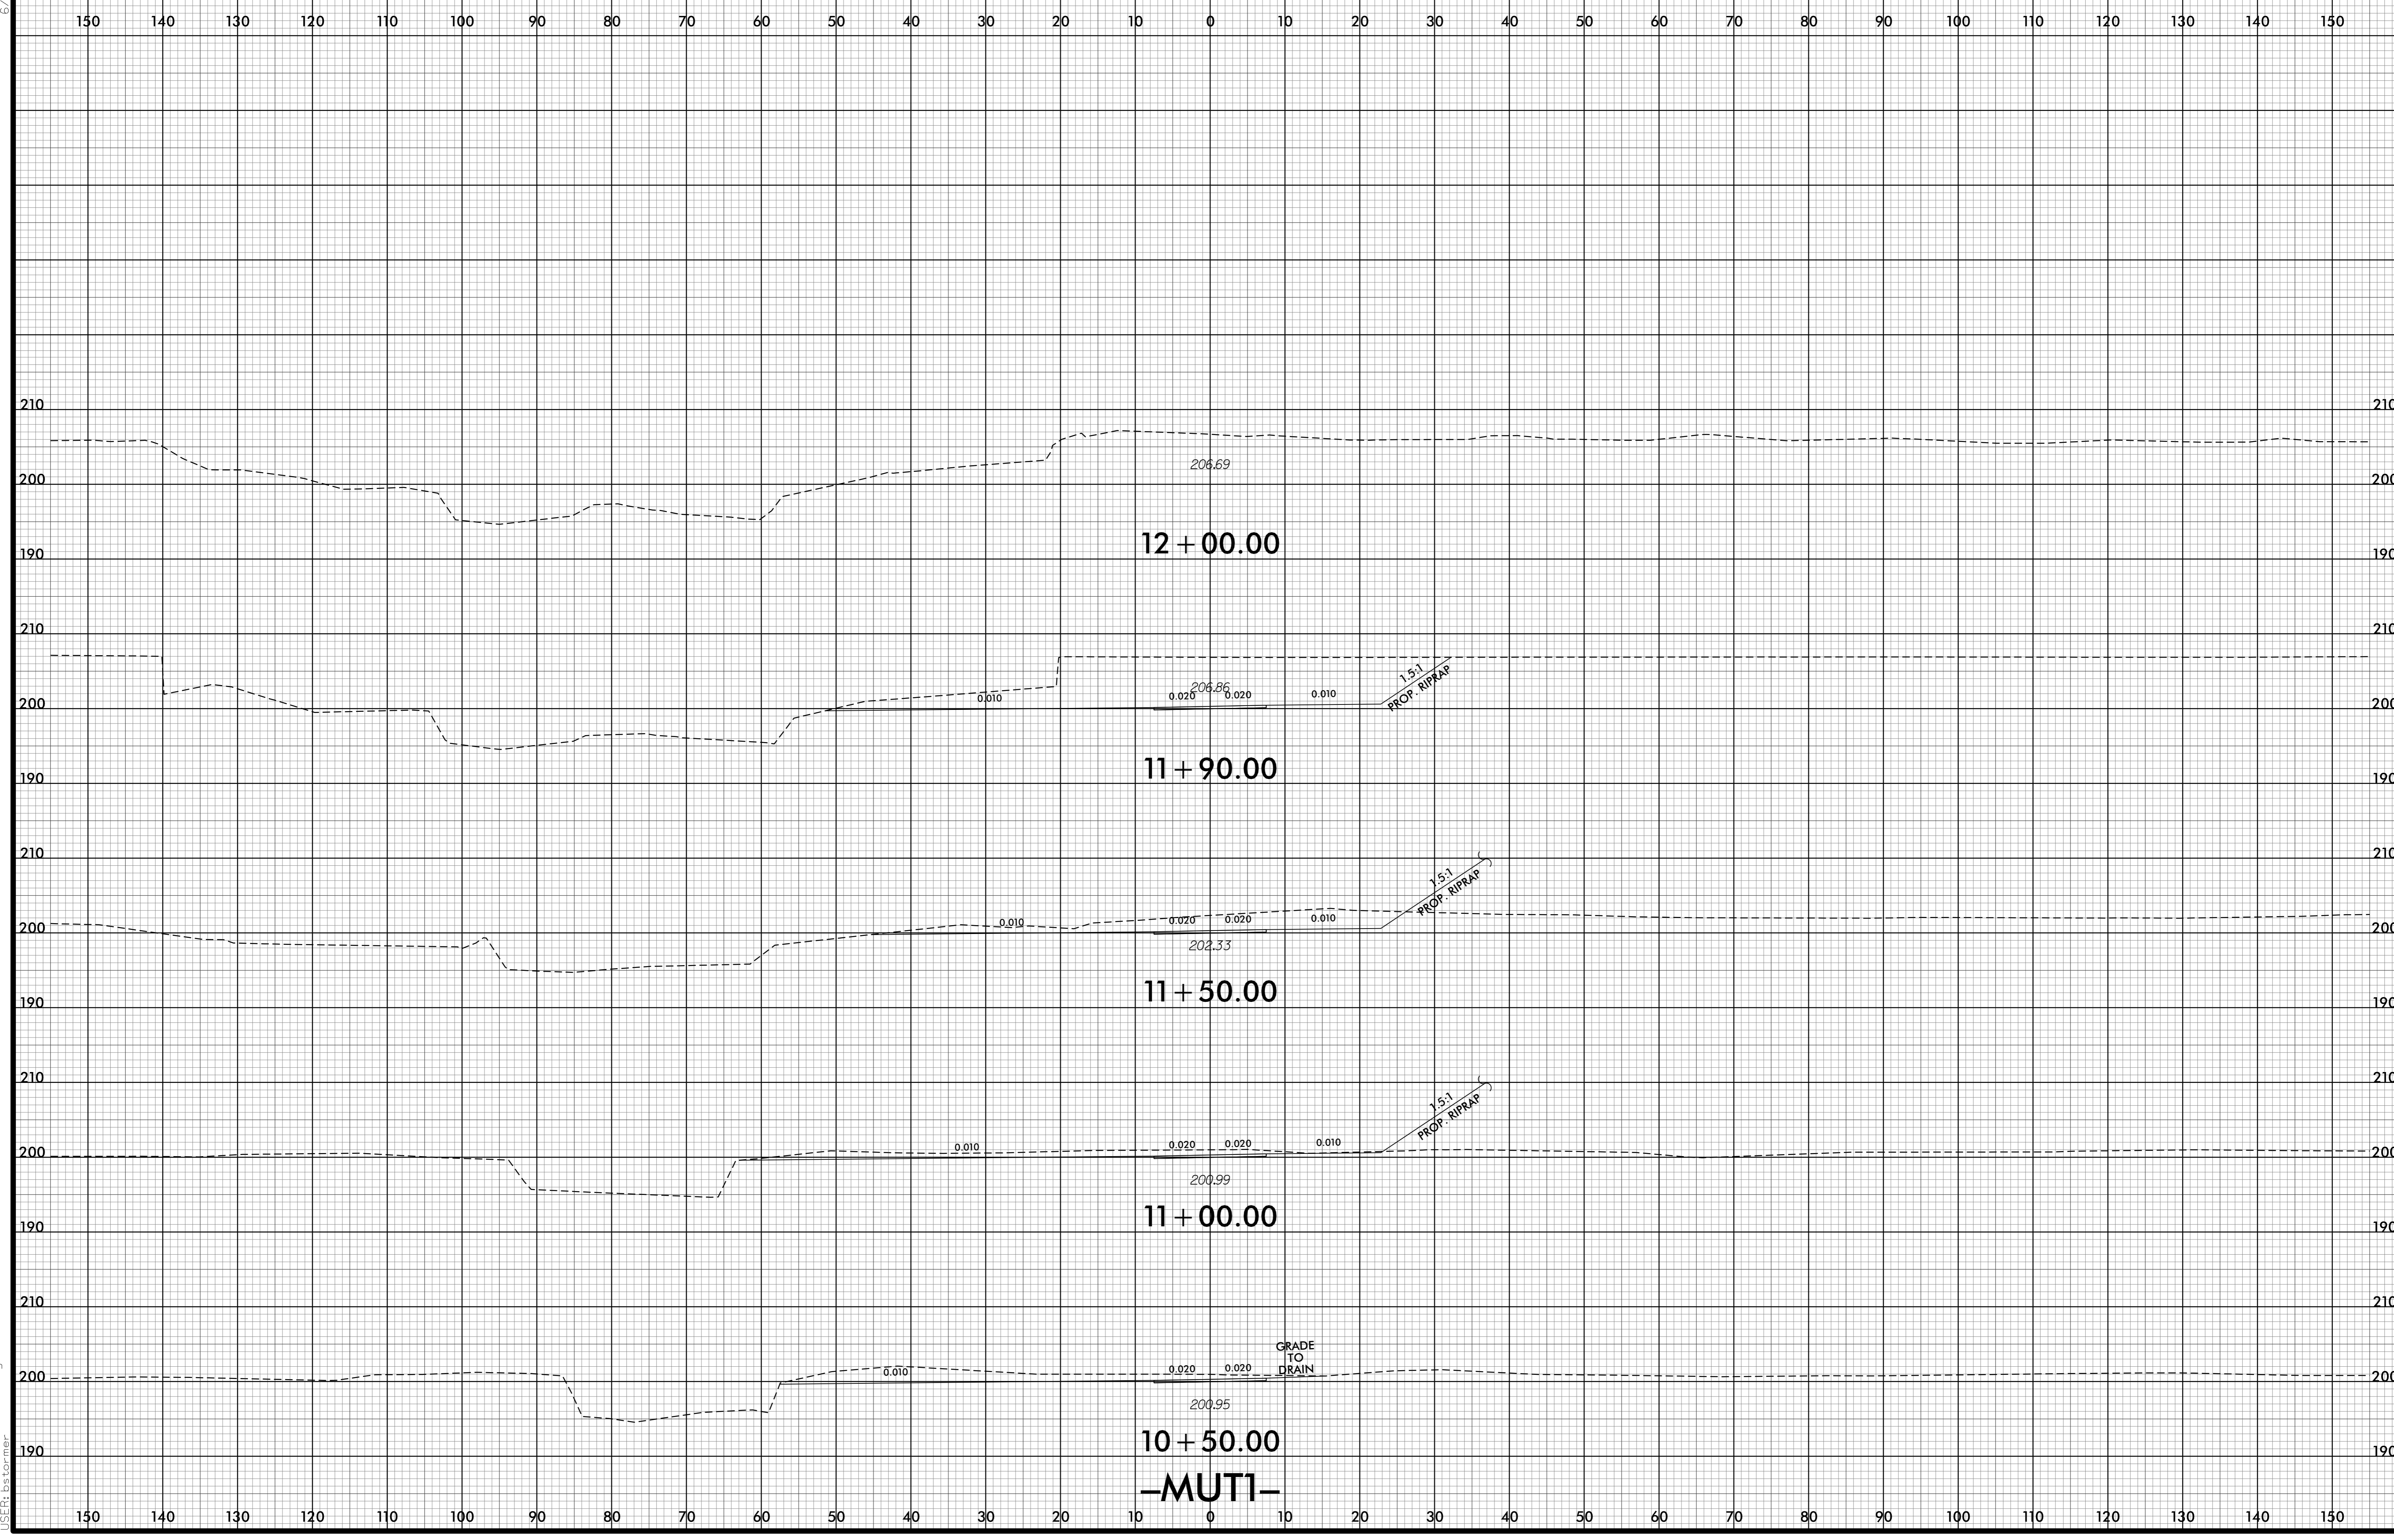

8/18/2022 3:29:13 PM
I:\B-5318-RDY_XPL\MULTI.dgn
I:\B-5318-RDY_XPL\formet