



5/14/19
REVISIONS
K:\RAL_Roadway\01036333 - U-5724 (Central Heights)\Roadway\Proj\U-5724_Ldy_psh_2B-1.dgn
10/10/2022

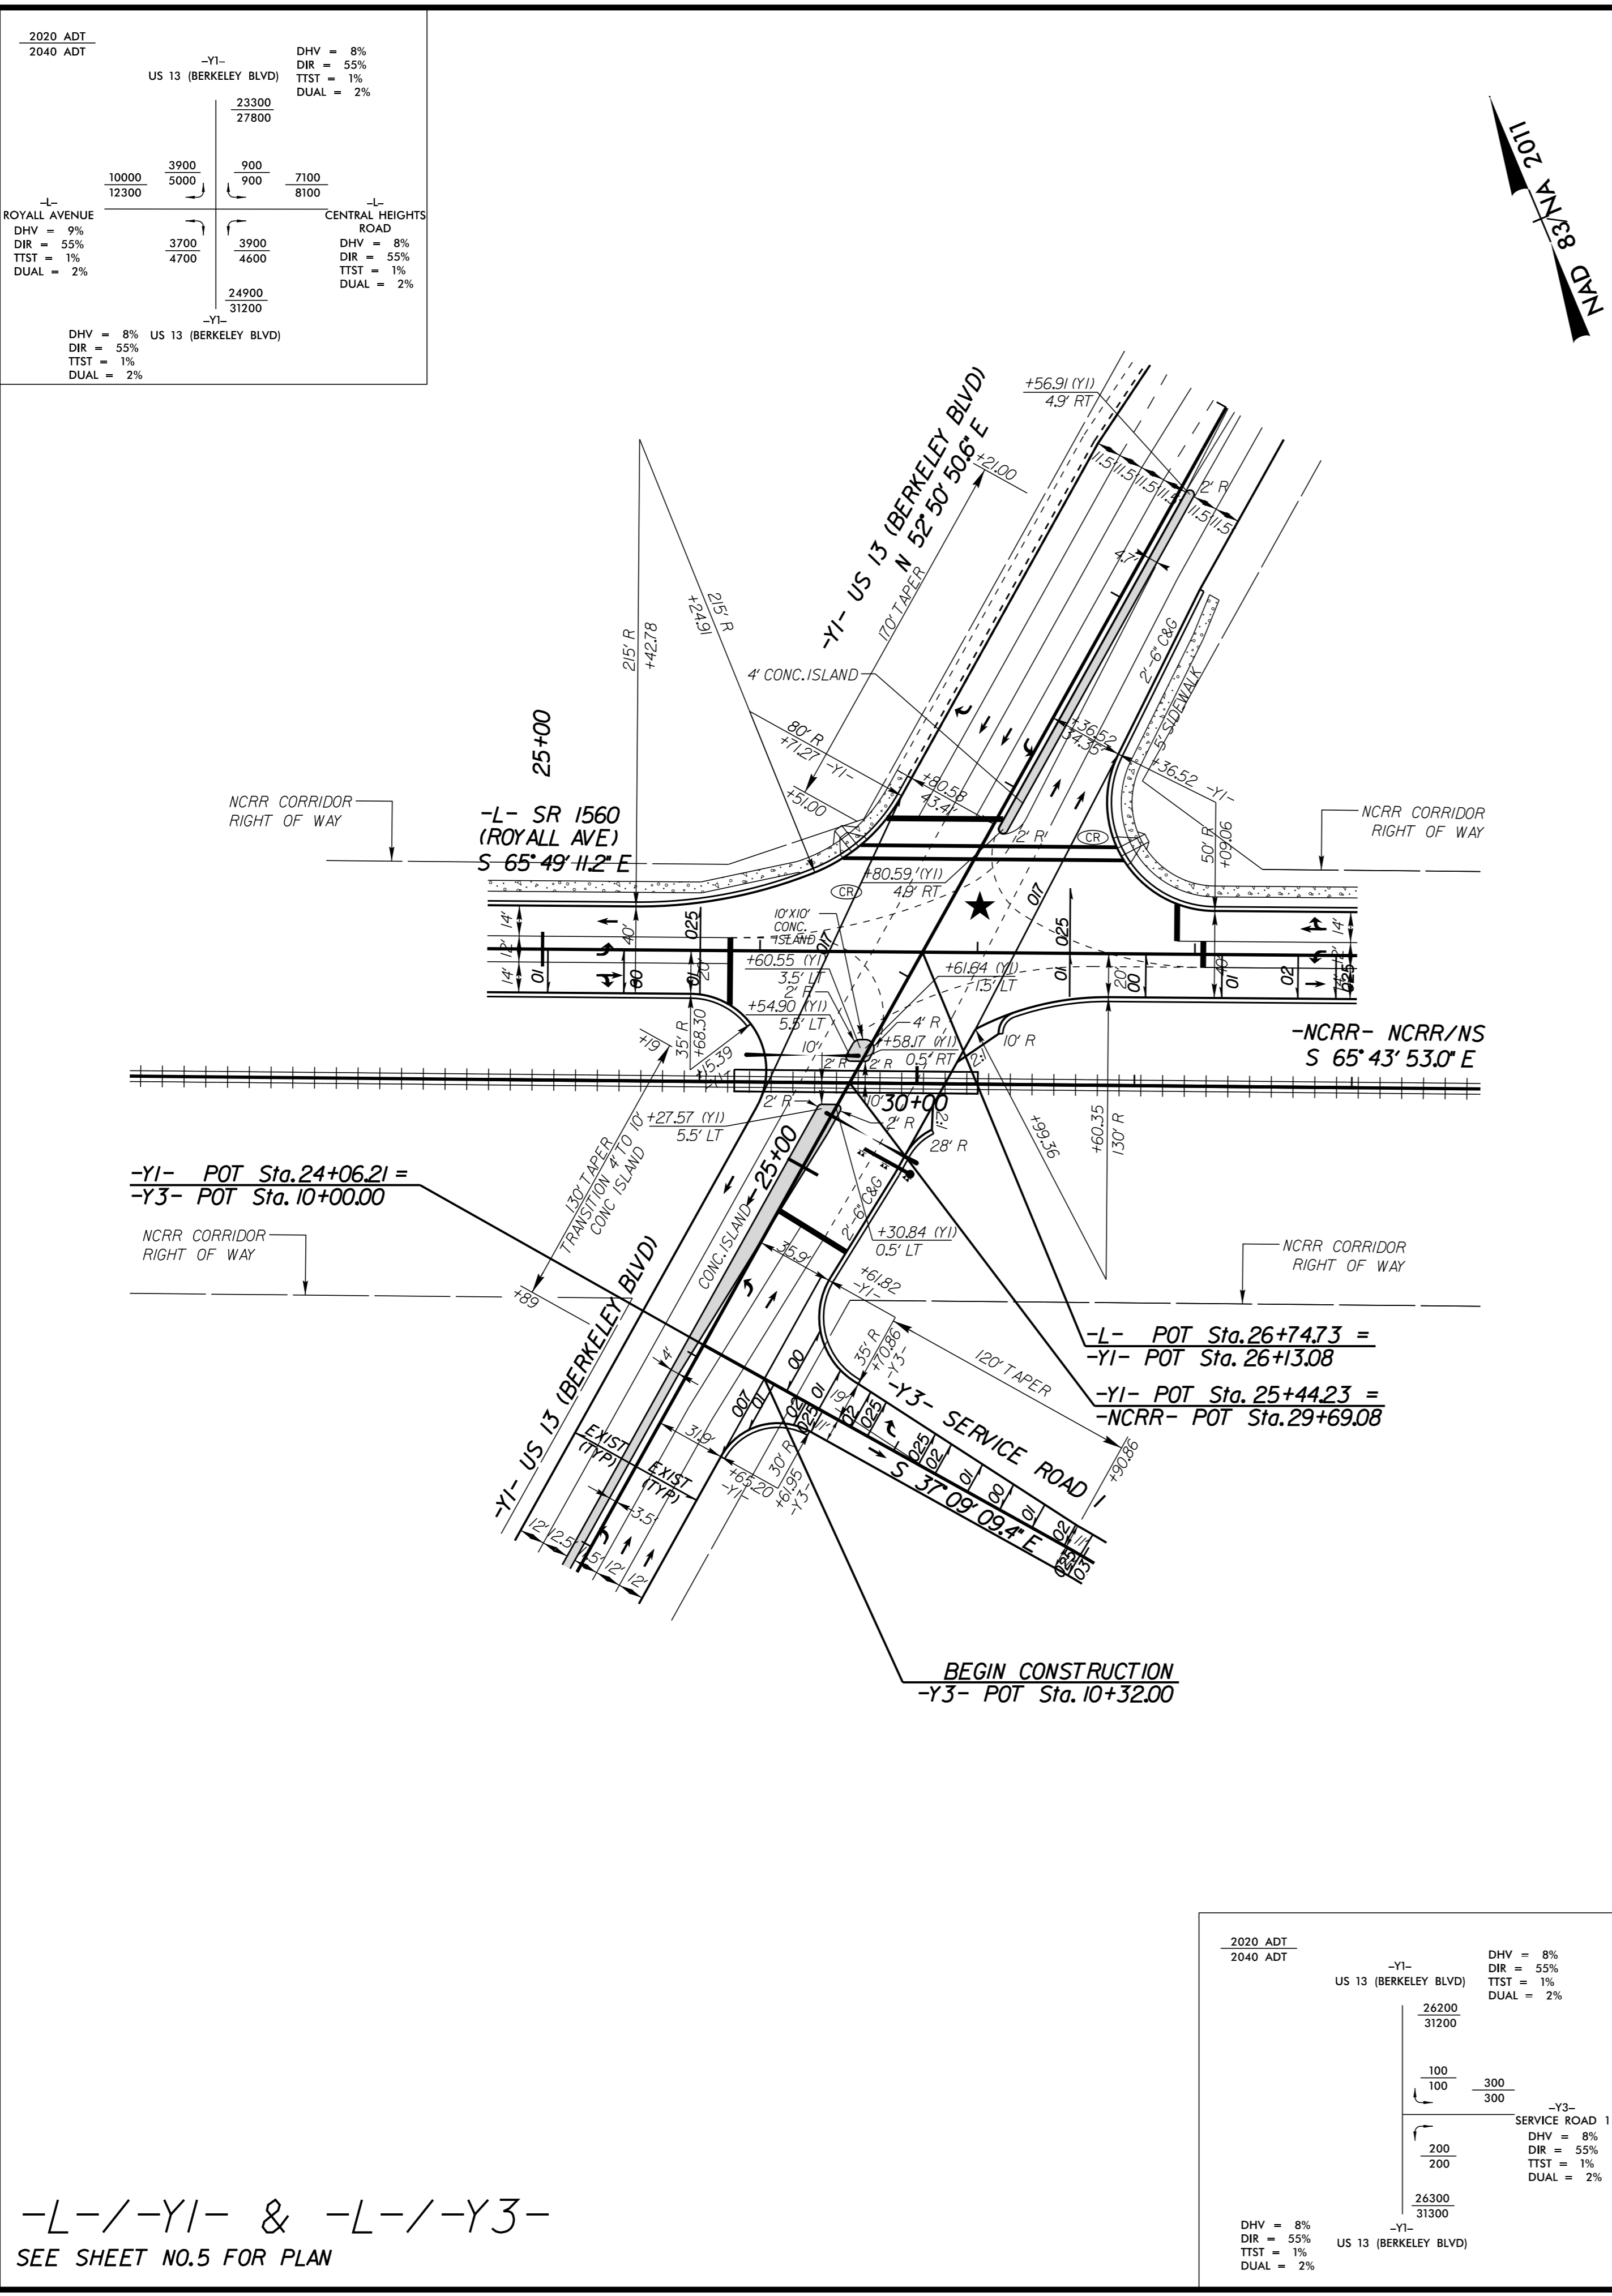


Kimley»Horn
P.O. BOX 33068 • RALEIGH, N.C. 27636-3068

PROJECT REFERENCE NO. U-5724	SHEET NO. 2B-1
ROADWAY DESIGN ENGINEER	
DOCUMENT NOT CONSIDERED FINAL UNLESS ALL SIGNATURES COMPLETED	

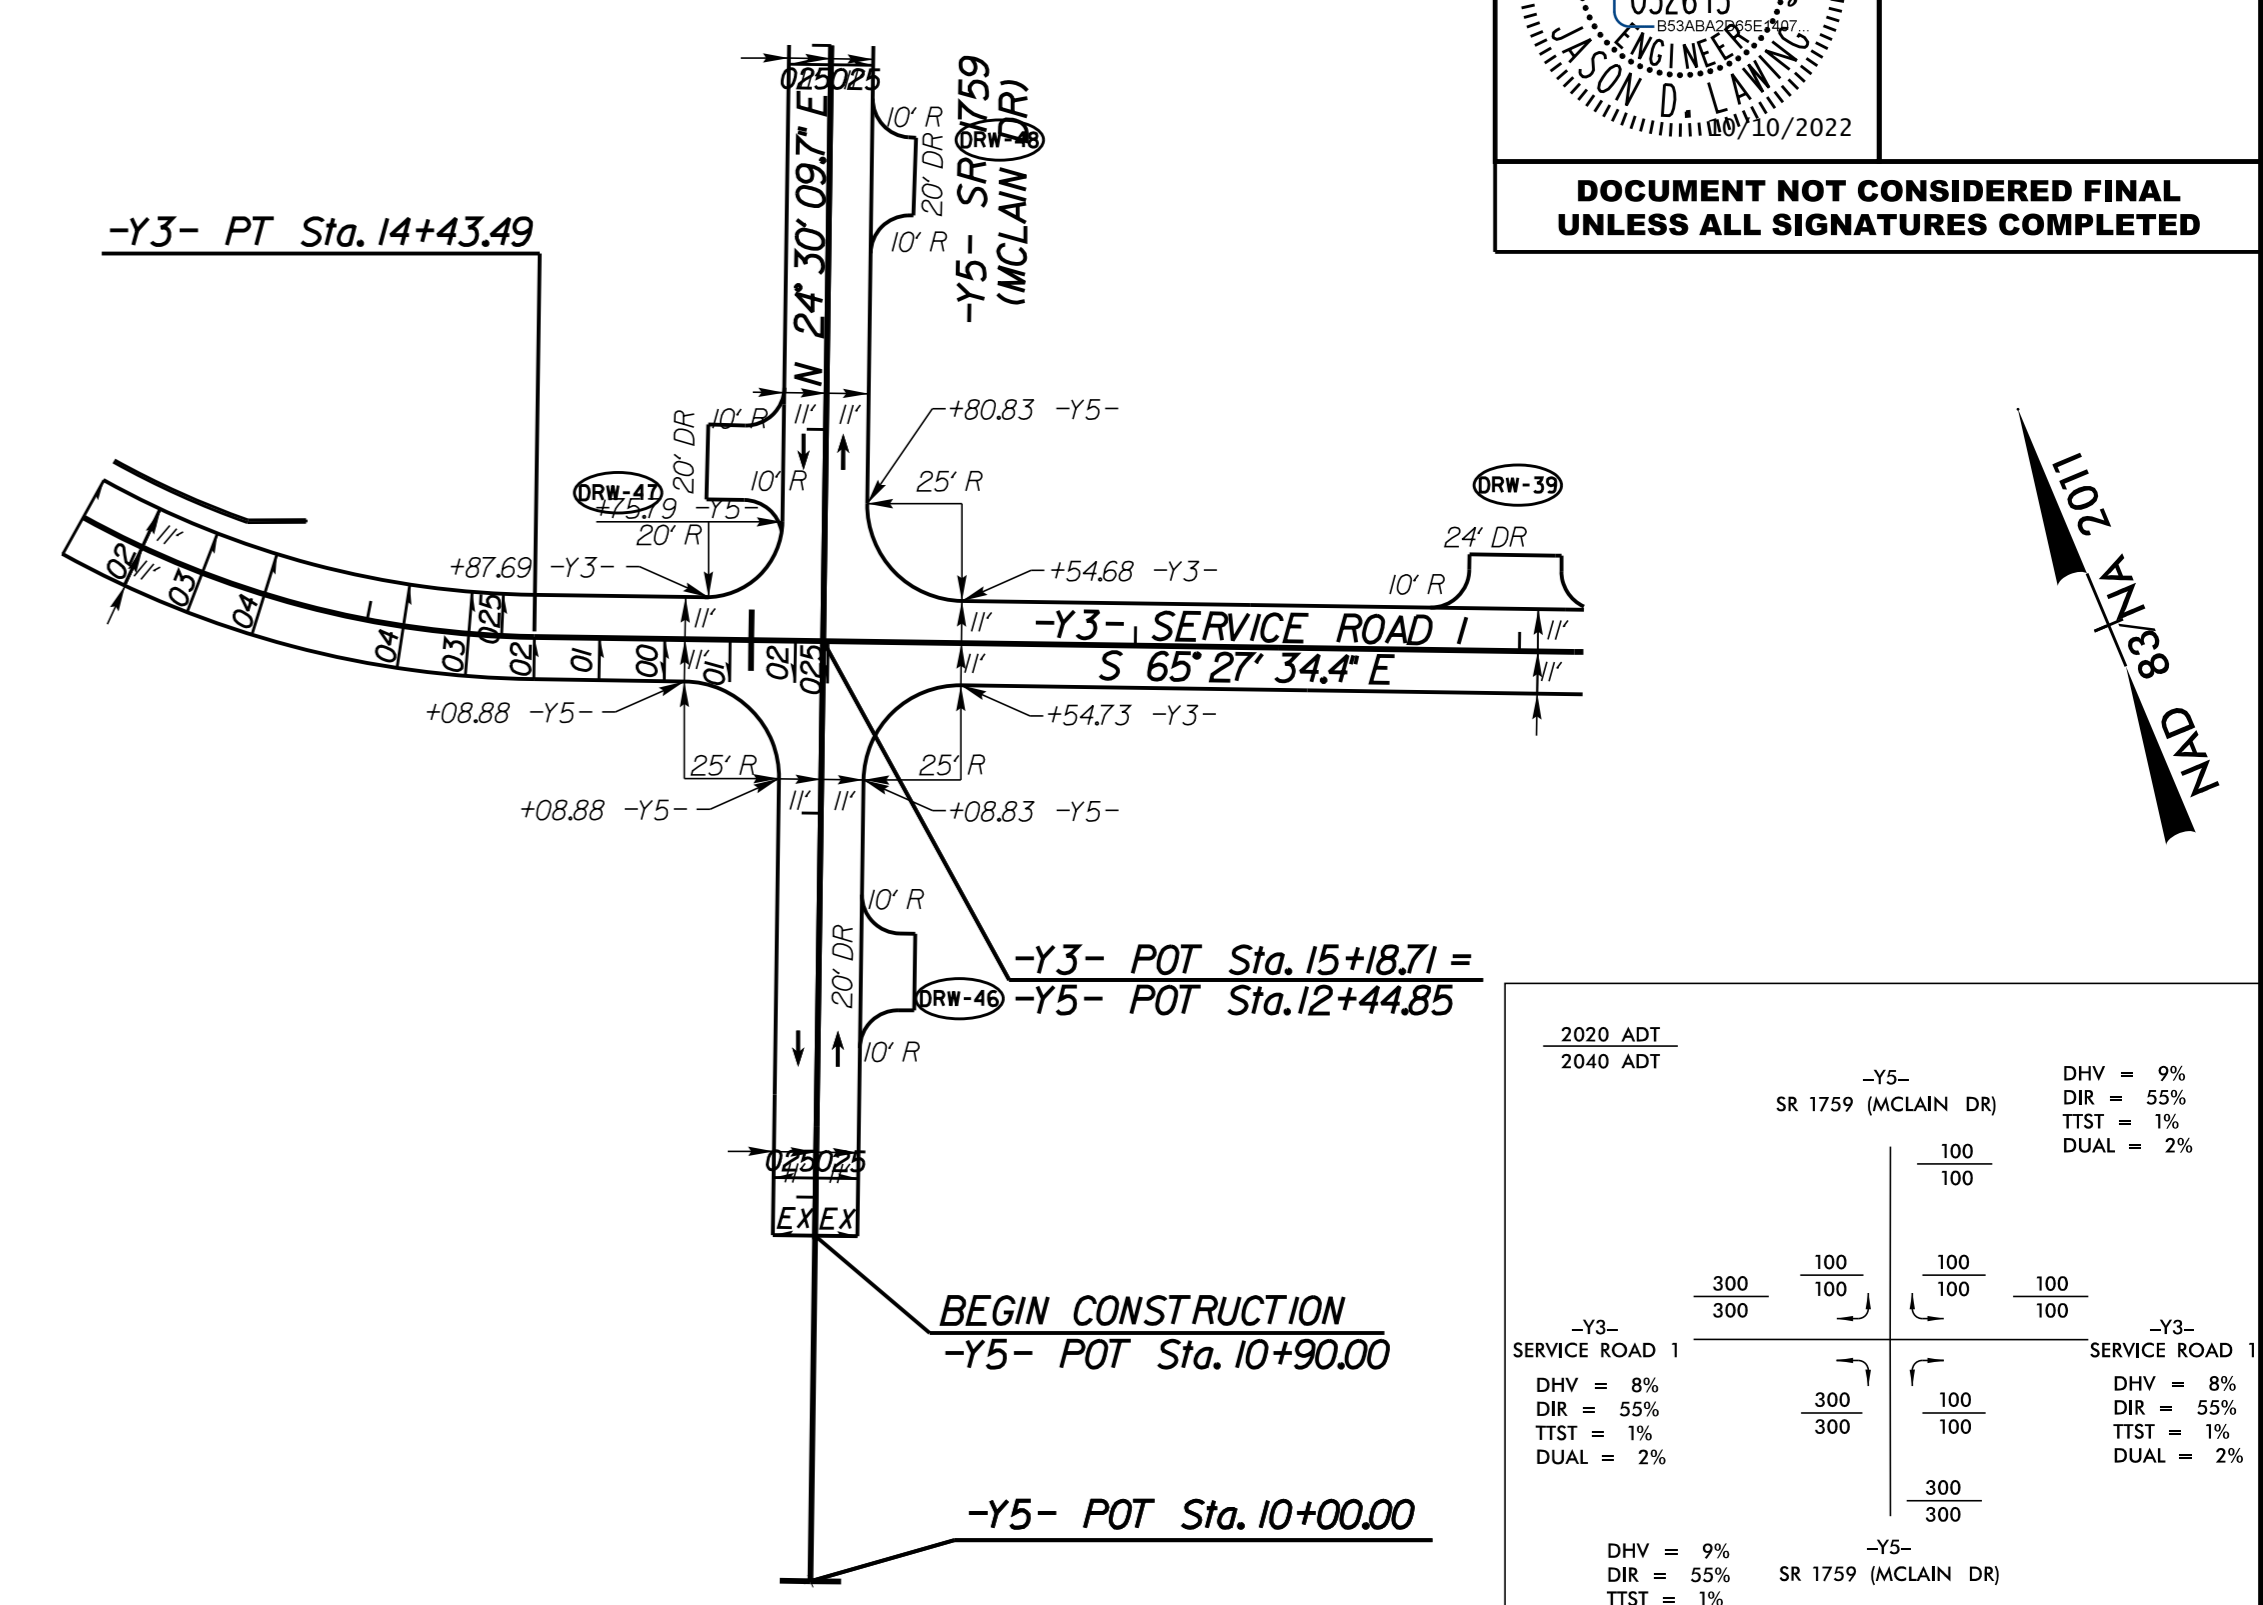

-Y3-/-Y5-
SEE SHEET NO.5 FOR PLAN

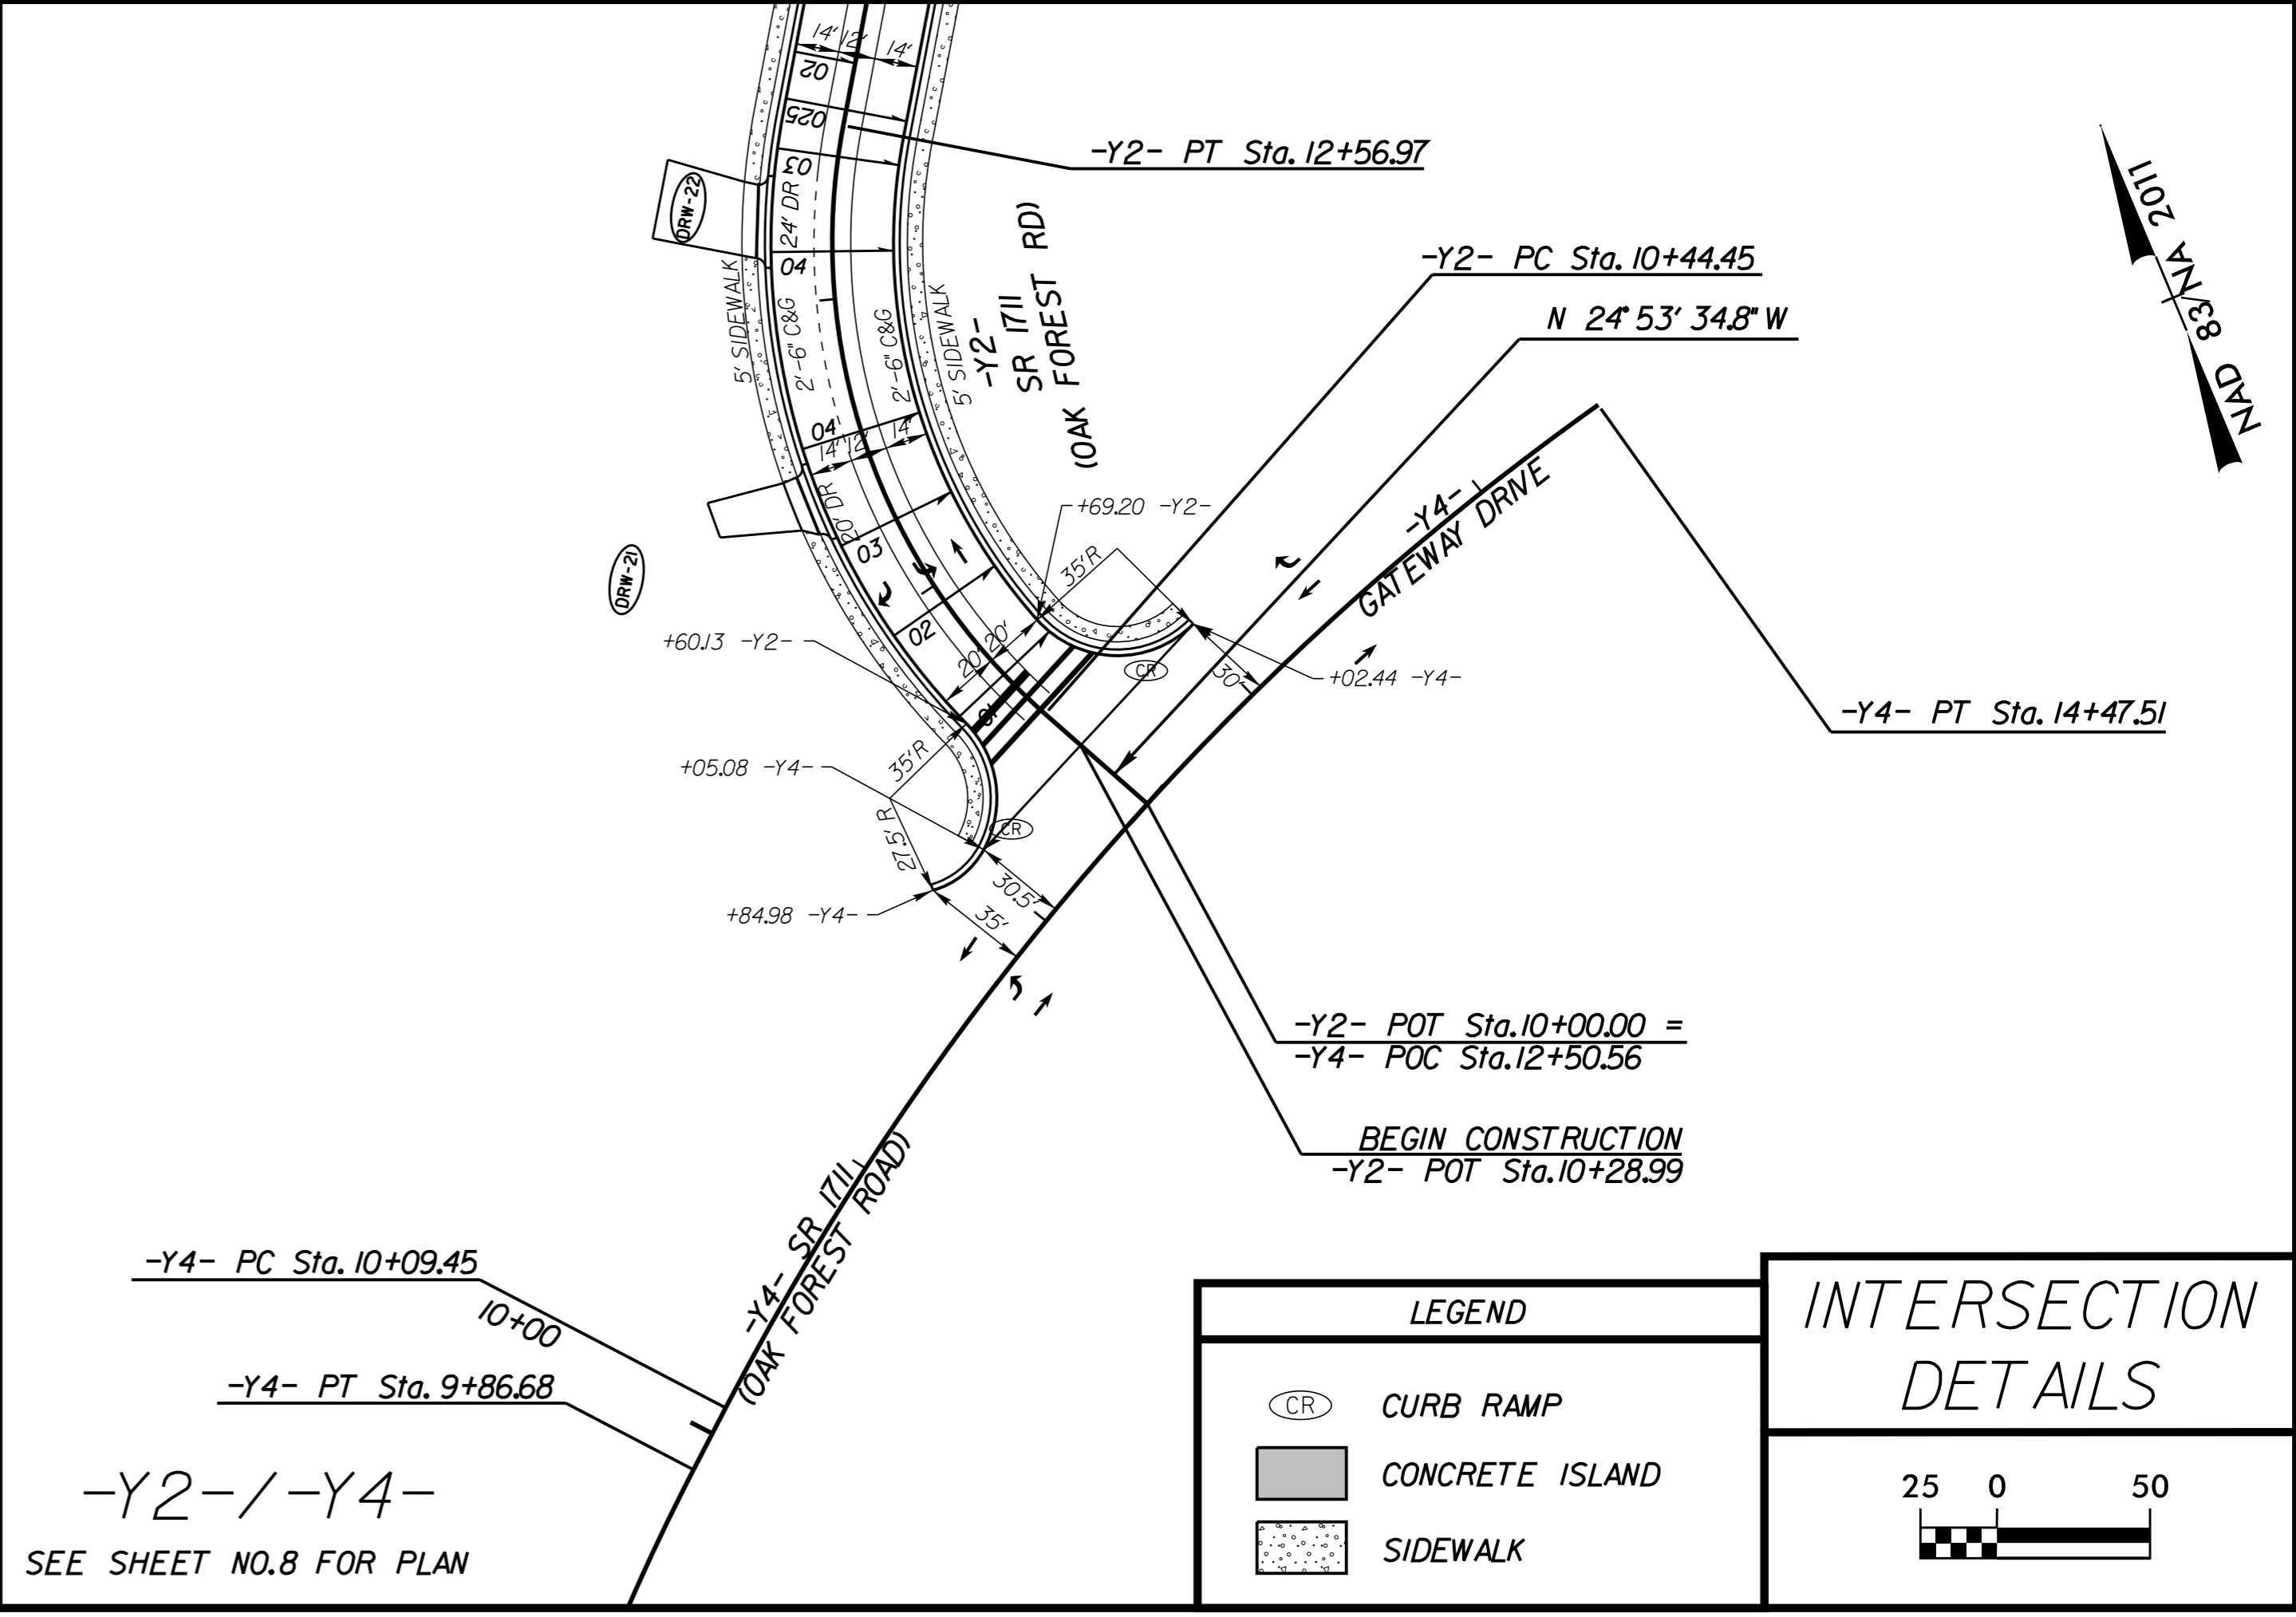

-Y2-/-Y4-
SEE SHEET NO.8 FOR PLAN

LEGEND

- (CR) CURB RAMP
- CONCRETE ISLAND
- SIDEWALK

INTERSECTION DETAILS