



| | |
|--|---------------------|
| PROJECT REFERENCE NO. U-5724 | SHEET NO. 11 |
| R/W SHEET NO. | |
| ROADWAY DESIGN ENGINEER | HYDRAULICS ENGINEER |
| | |
| DOCUMENT NOT CONSIDERED FINAL UNLESS ALL SIGNATURES COMPLETED | |

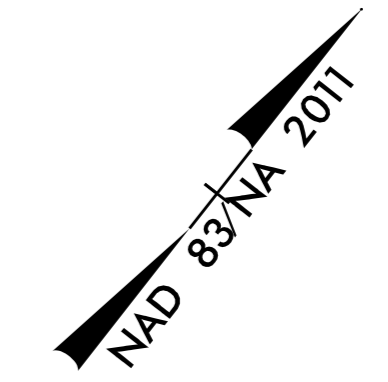

REVISIONS

5/14/1999
 10/10/2022 K:\RAL_Roadway\010363333 - U-5724 (Central Heights)\Roadway\Proj\U-5724_rdy_psh.llgdn
 MATCHLINE -YI- STA 29+00 (SEE SHEET 5)

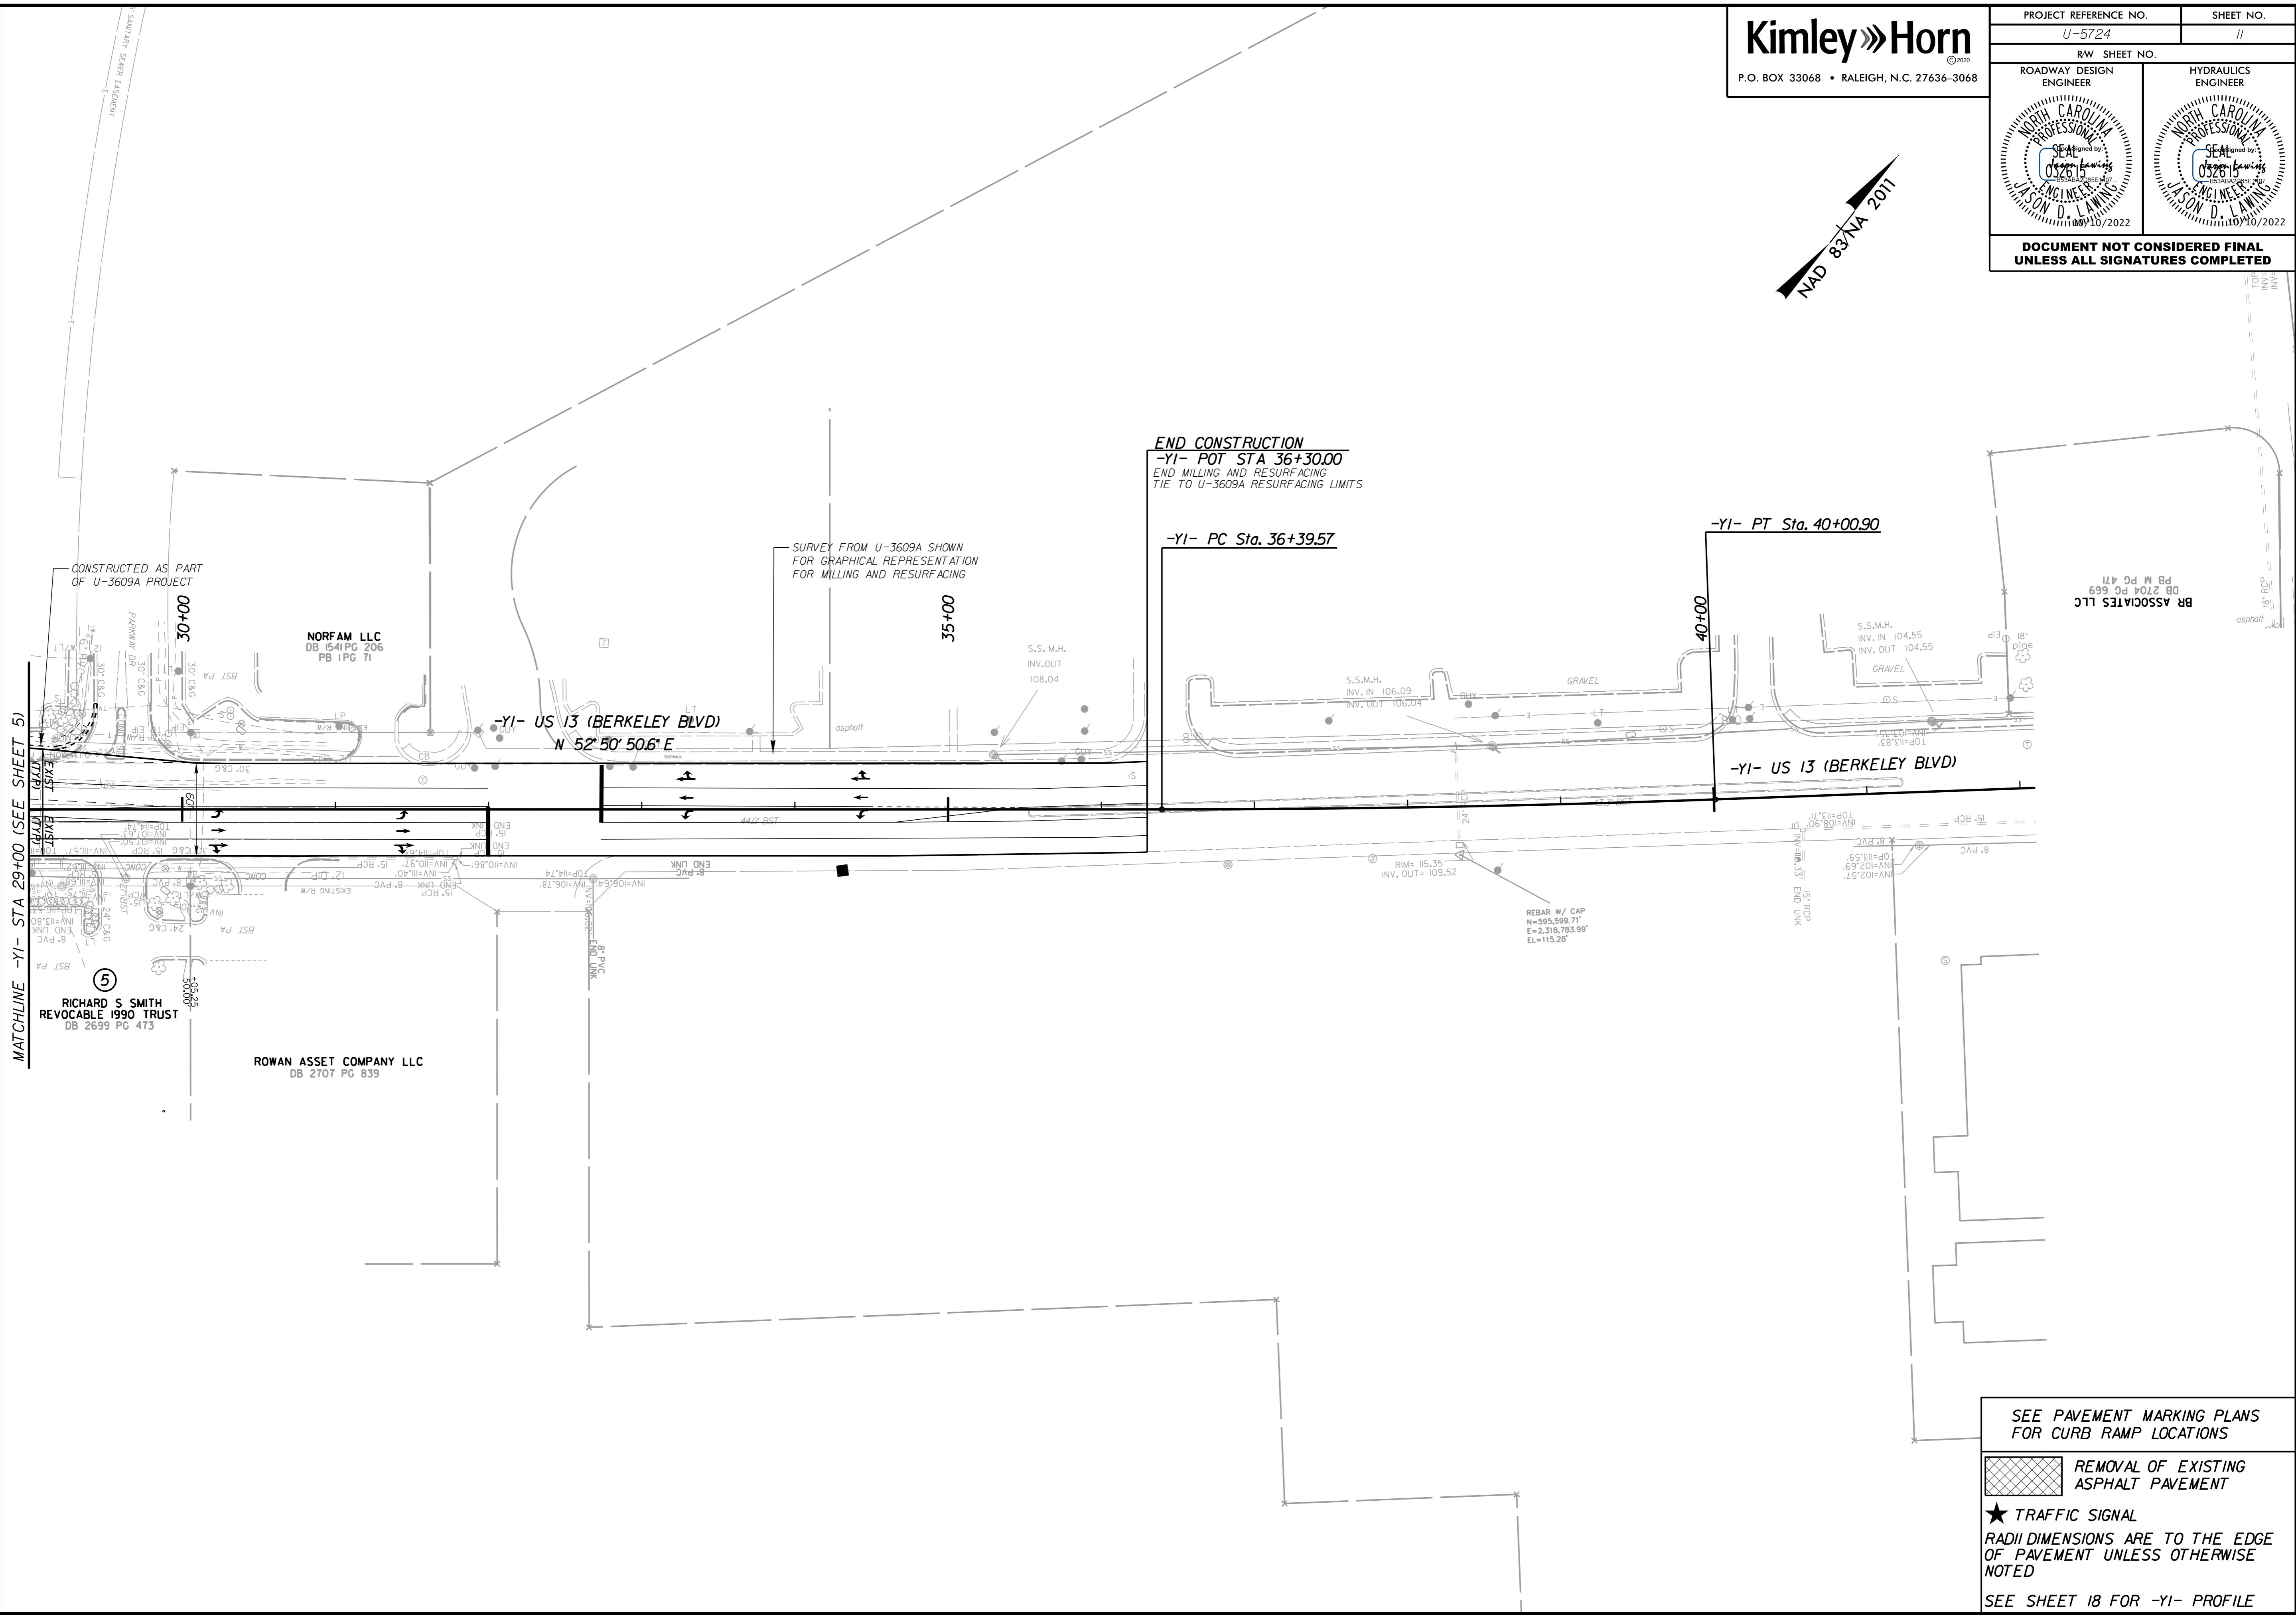

SEE PAVEMENT MARKING PLANS FOR CURB RAMP LOCATIONS

REMOVAL OF EXISTING ASPHALT PAVEMENT

★ TRAFFIC SIGNAL

RADI DIMENSIONS ARE TO THE EDGE OF PAVEMENT UNLESS OTHERWISE NOTED

SEE SHEET 18 FOR -YI- PROFILE