
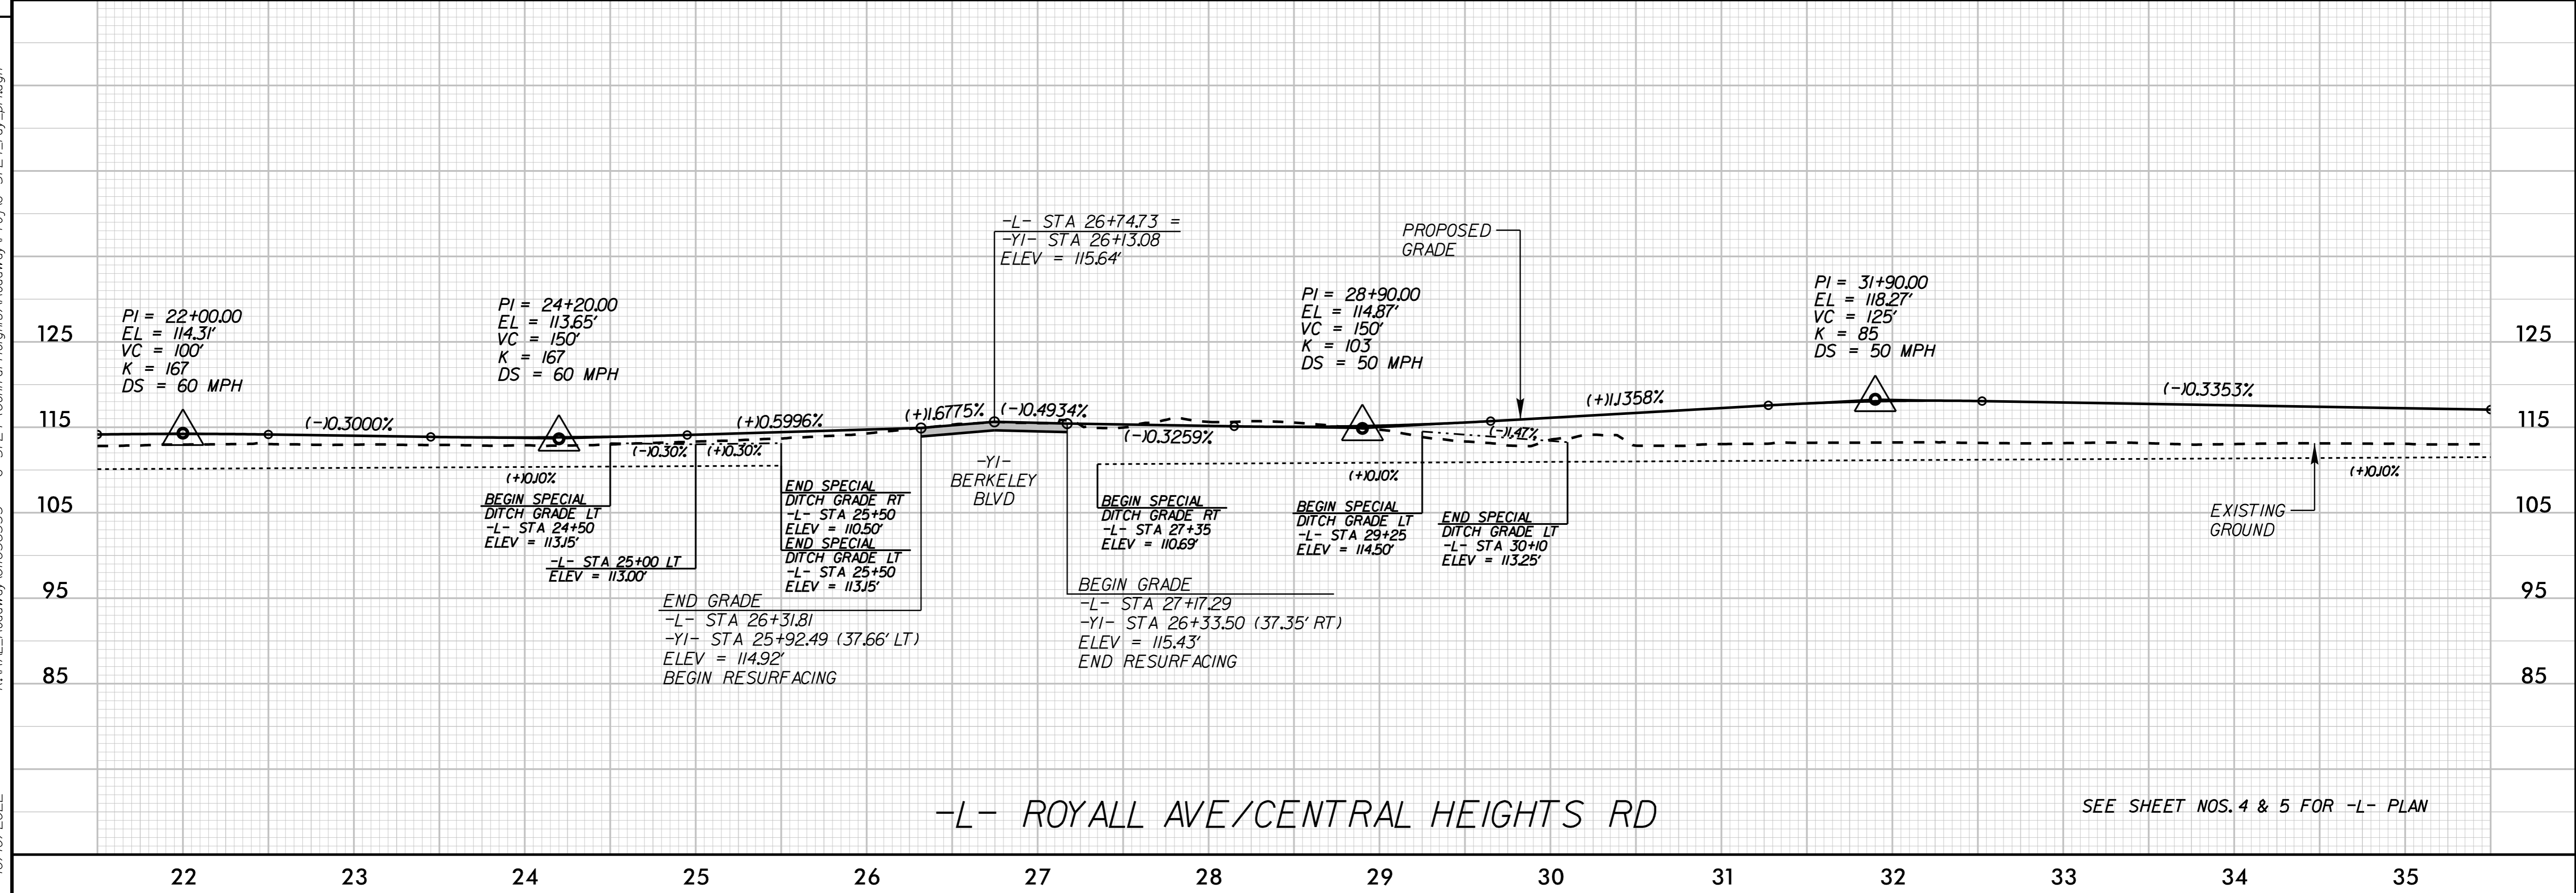


PROJECT REFERENCE NO. U-5724	SHEET NO. 12
ROADWAY DESIGN ENGINEER	HYDRAULICS ENGINEER
DOCUMENT NOT CONSIDERED FINAL UNLESS ALL SIGNATURES COMPLETED	

REVISIONS

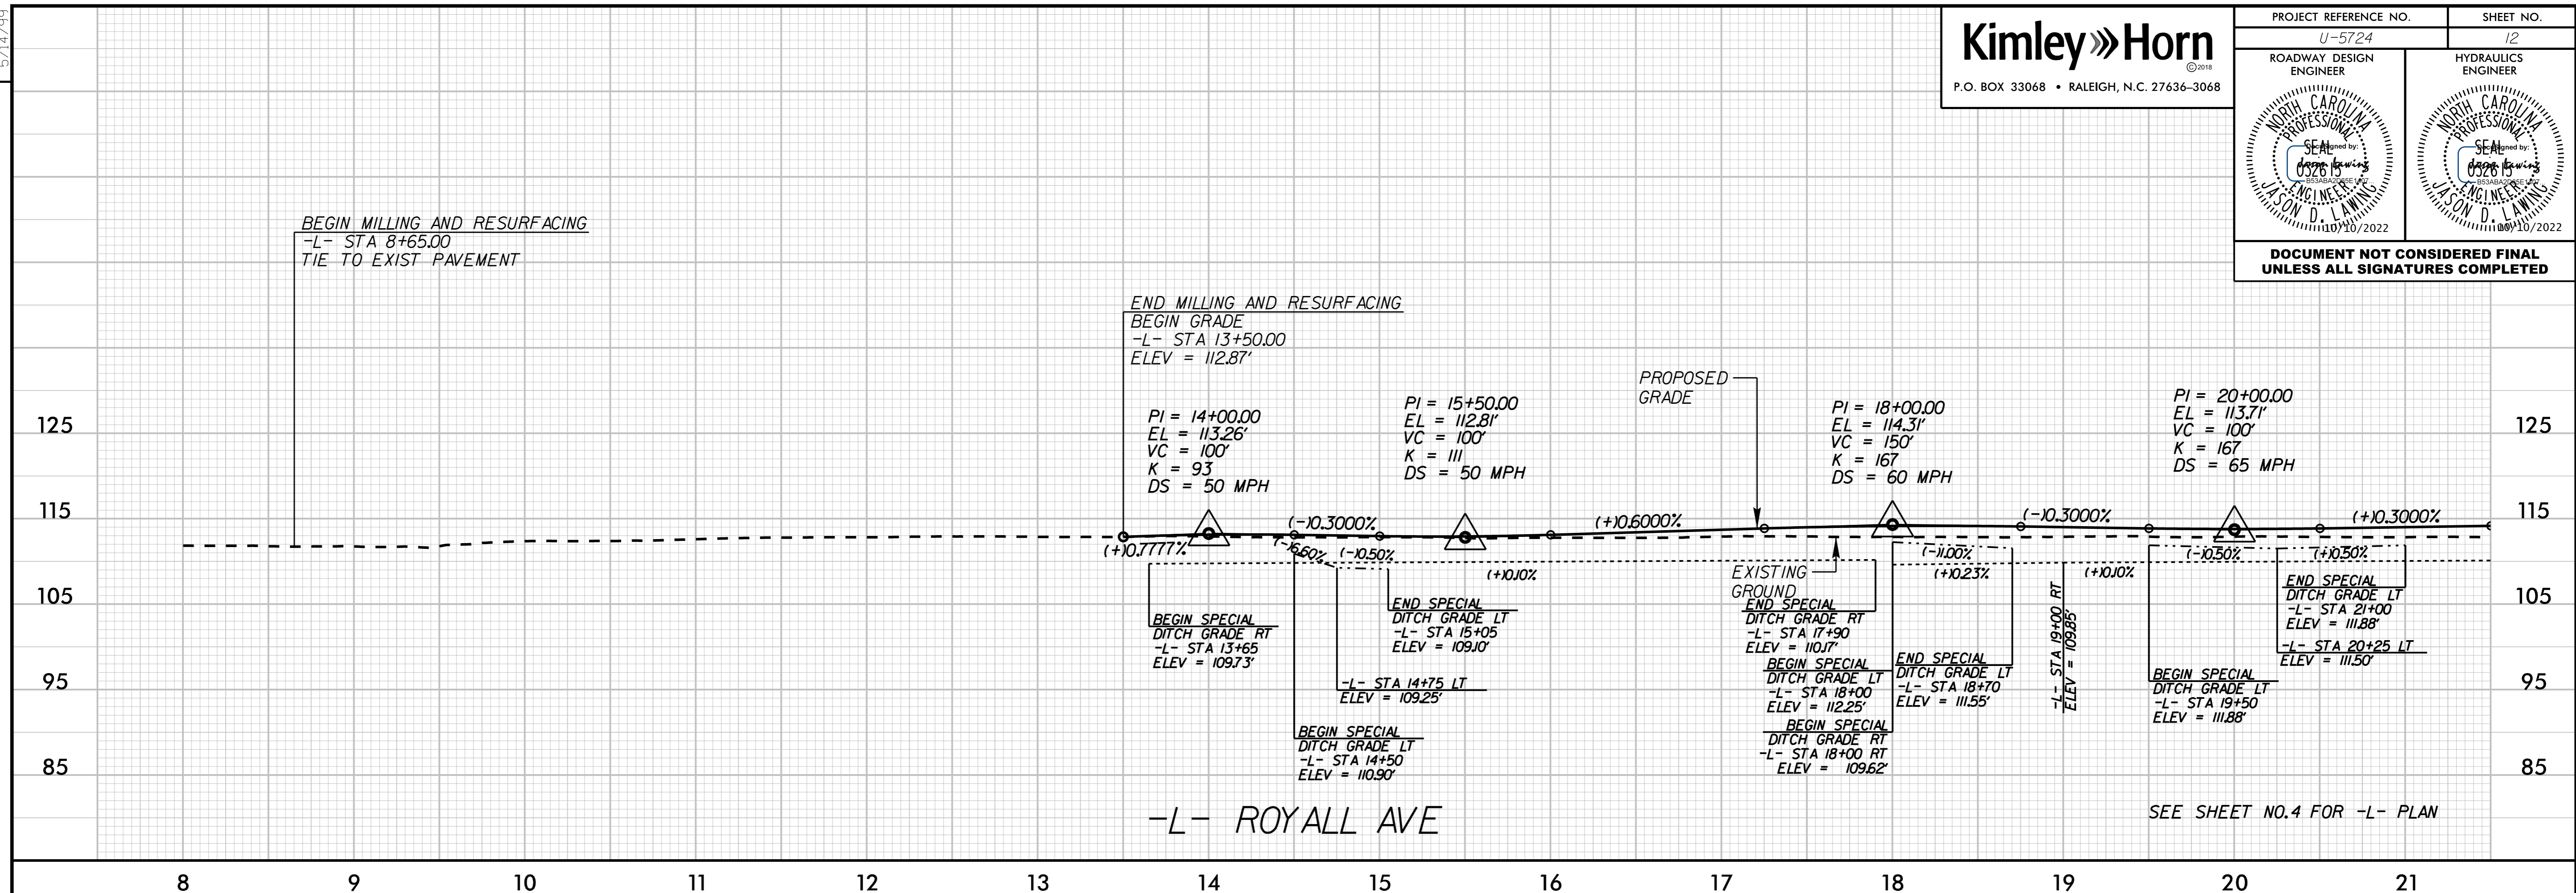

K:\RAL_Roadway\101036333 - U-5724 (Central Heights)\Roadway\Proj\U-5724_Ldy_pl.rdg

10/10/2022