
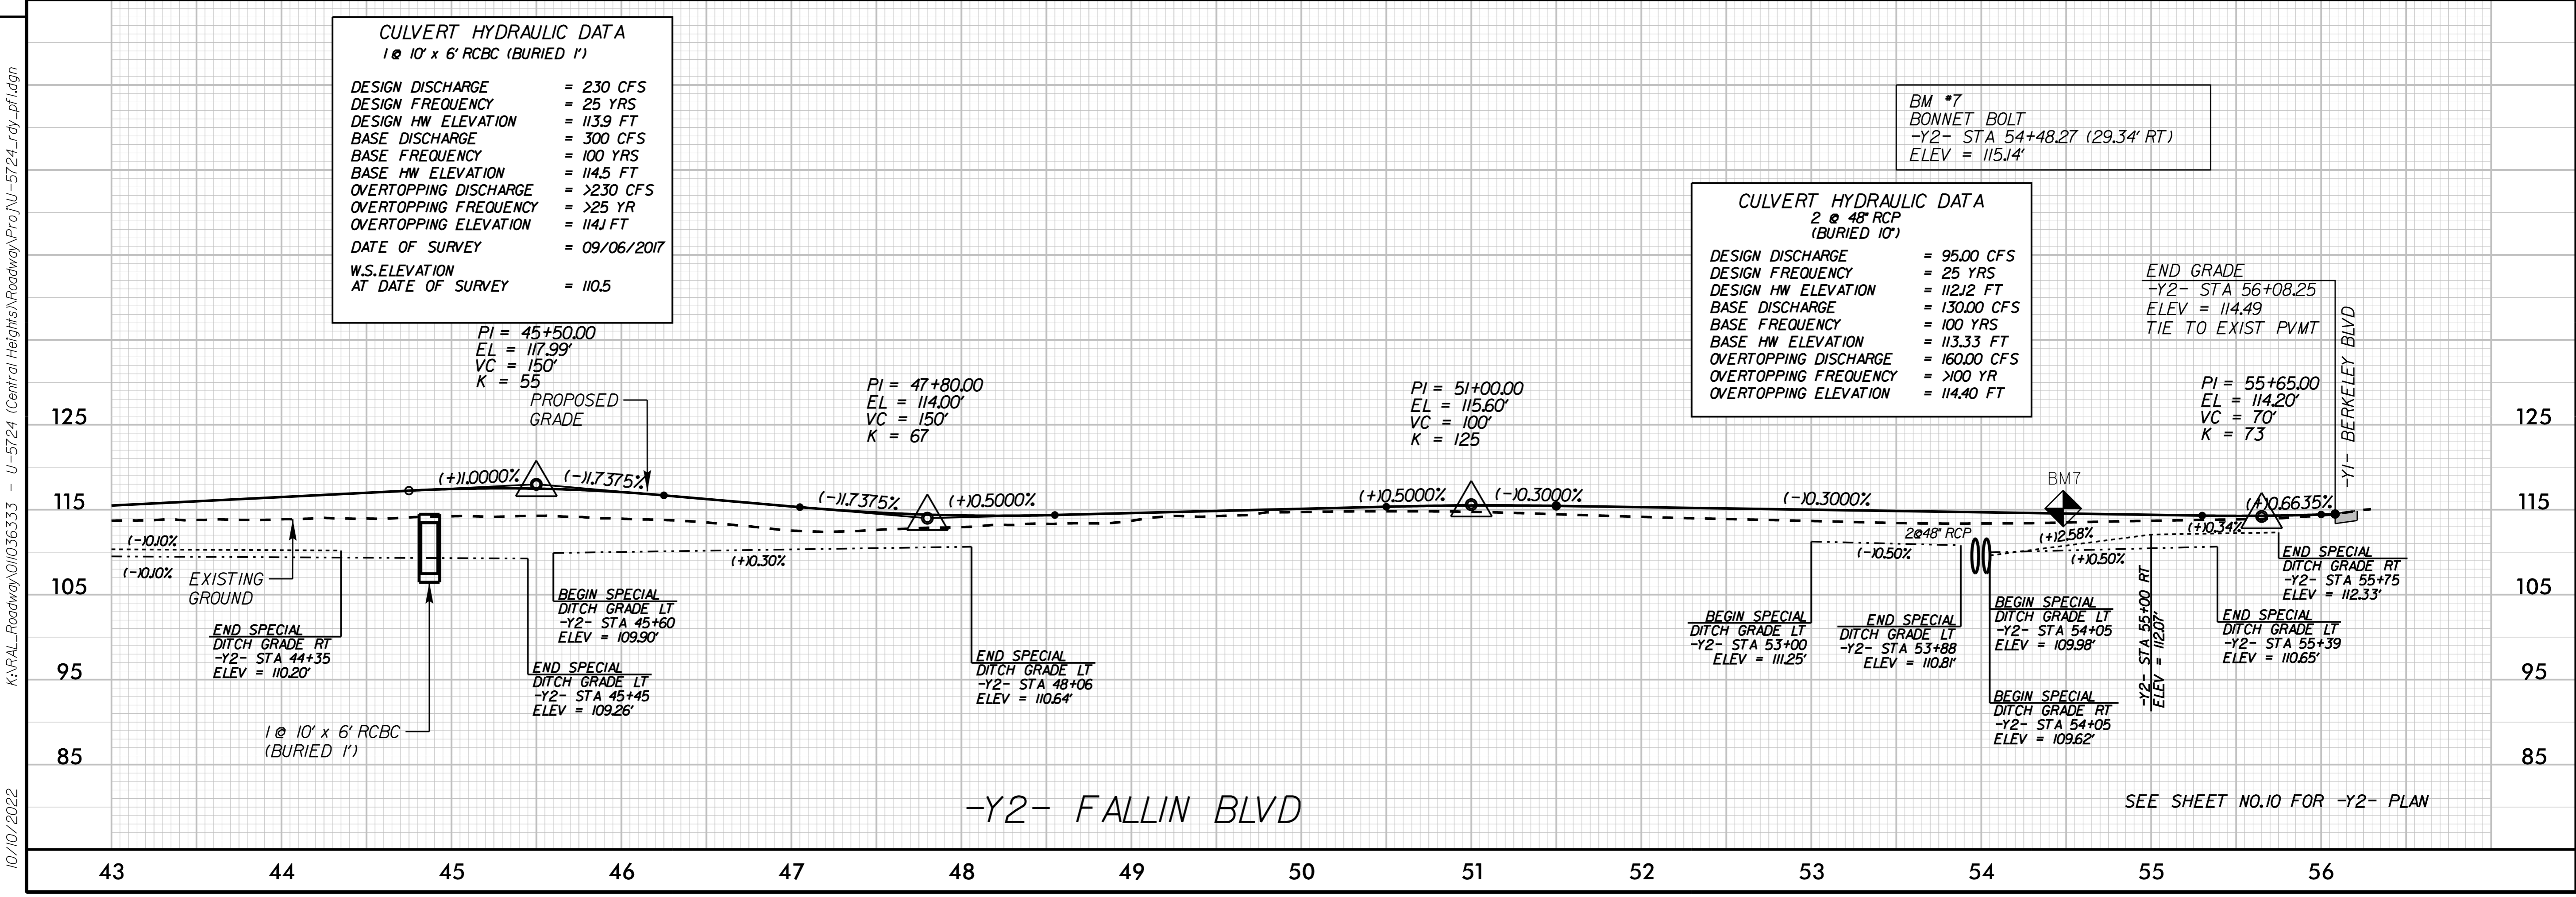


**DOCUMENT NOT CONSIDERED FINAL
UNLESS ALL SIGNATURES COMPLETED**

REVISIONS

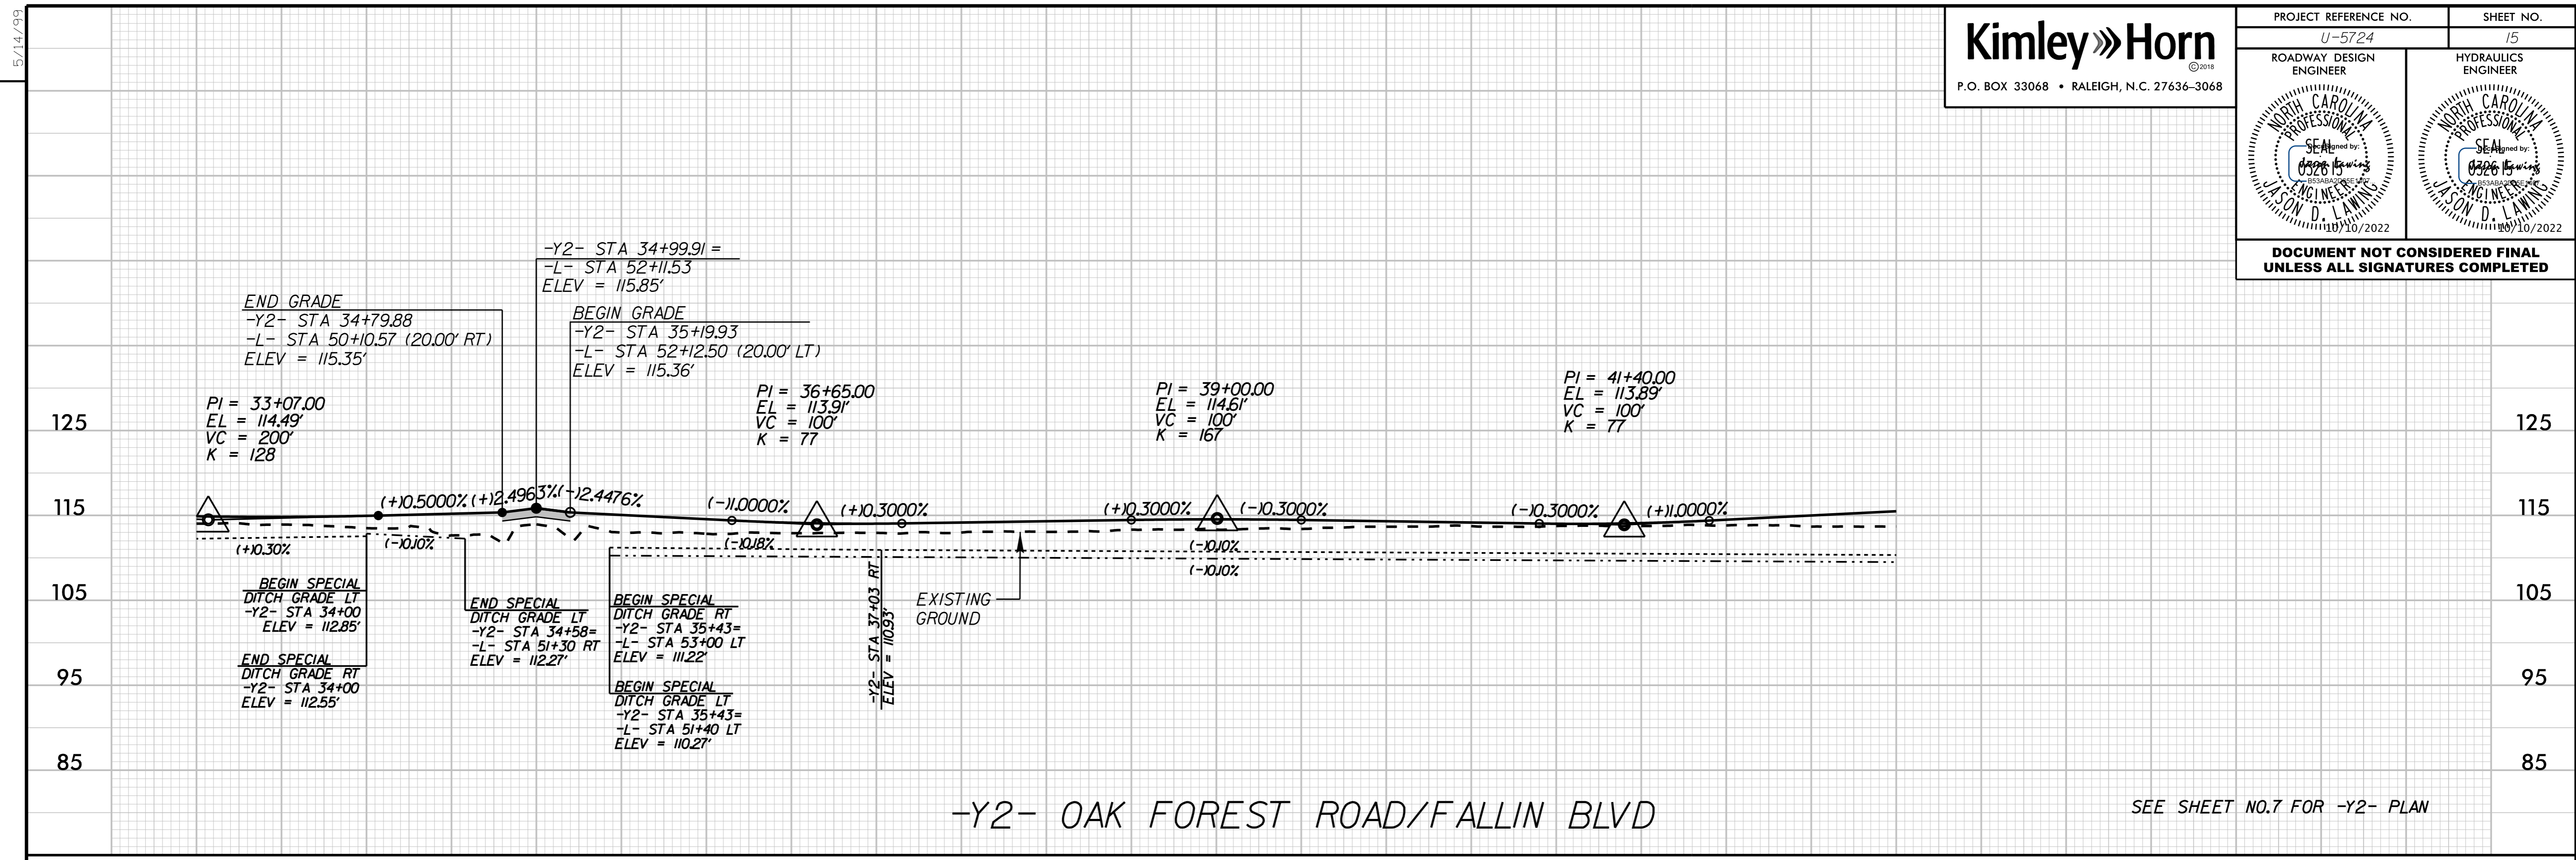

K:\RAL_Roadway\101036333 - U-5724 (Central Heights)\Roadway\Proj\U-5724_Lrdy_pl.fgdgn

10/10/2022