


5/14/99

REVISIONS

**Kimley»Horn**  
 P.O. BOX 33068 • RALEIGH, N.C. 27636-3068

PROJECT REFERENCE NO. U-5724	SHEET NO. 18
ROADWAY DESIGN ENGINEER	HYDRAULICS ENGINEER
<b>DOCUMENT NOT CONSIDERED FINAL UNLESS ALL SIGNATURES COMPLETED</b>	

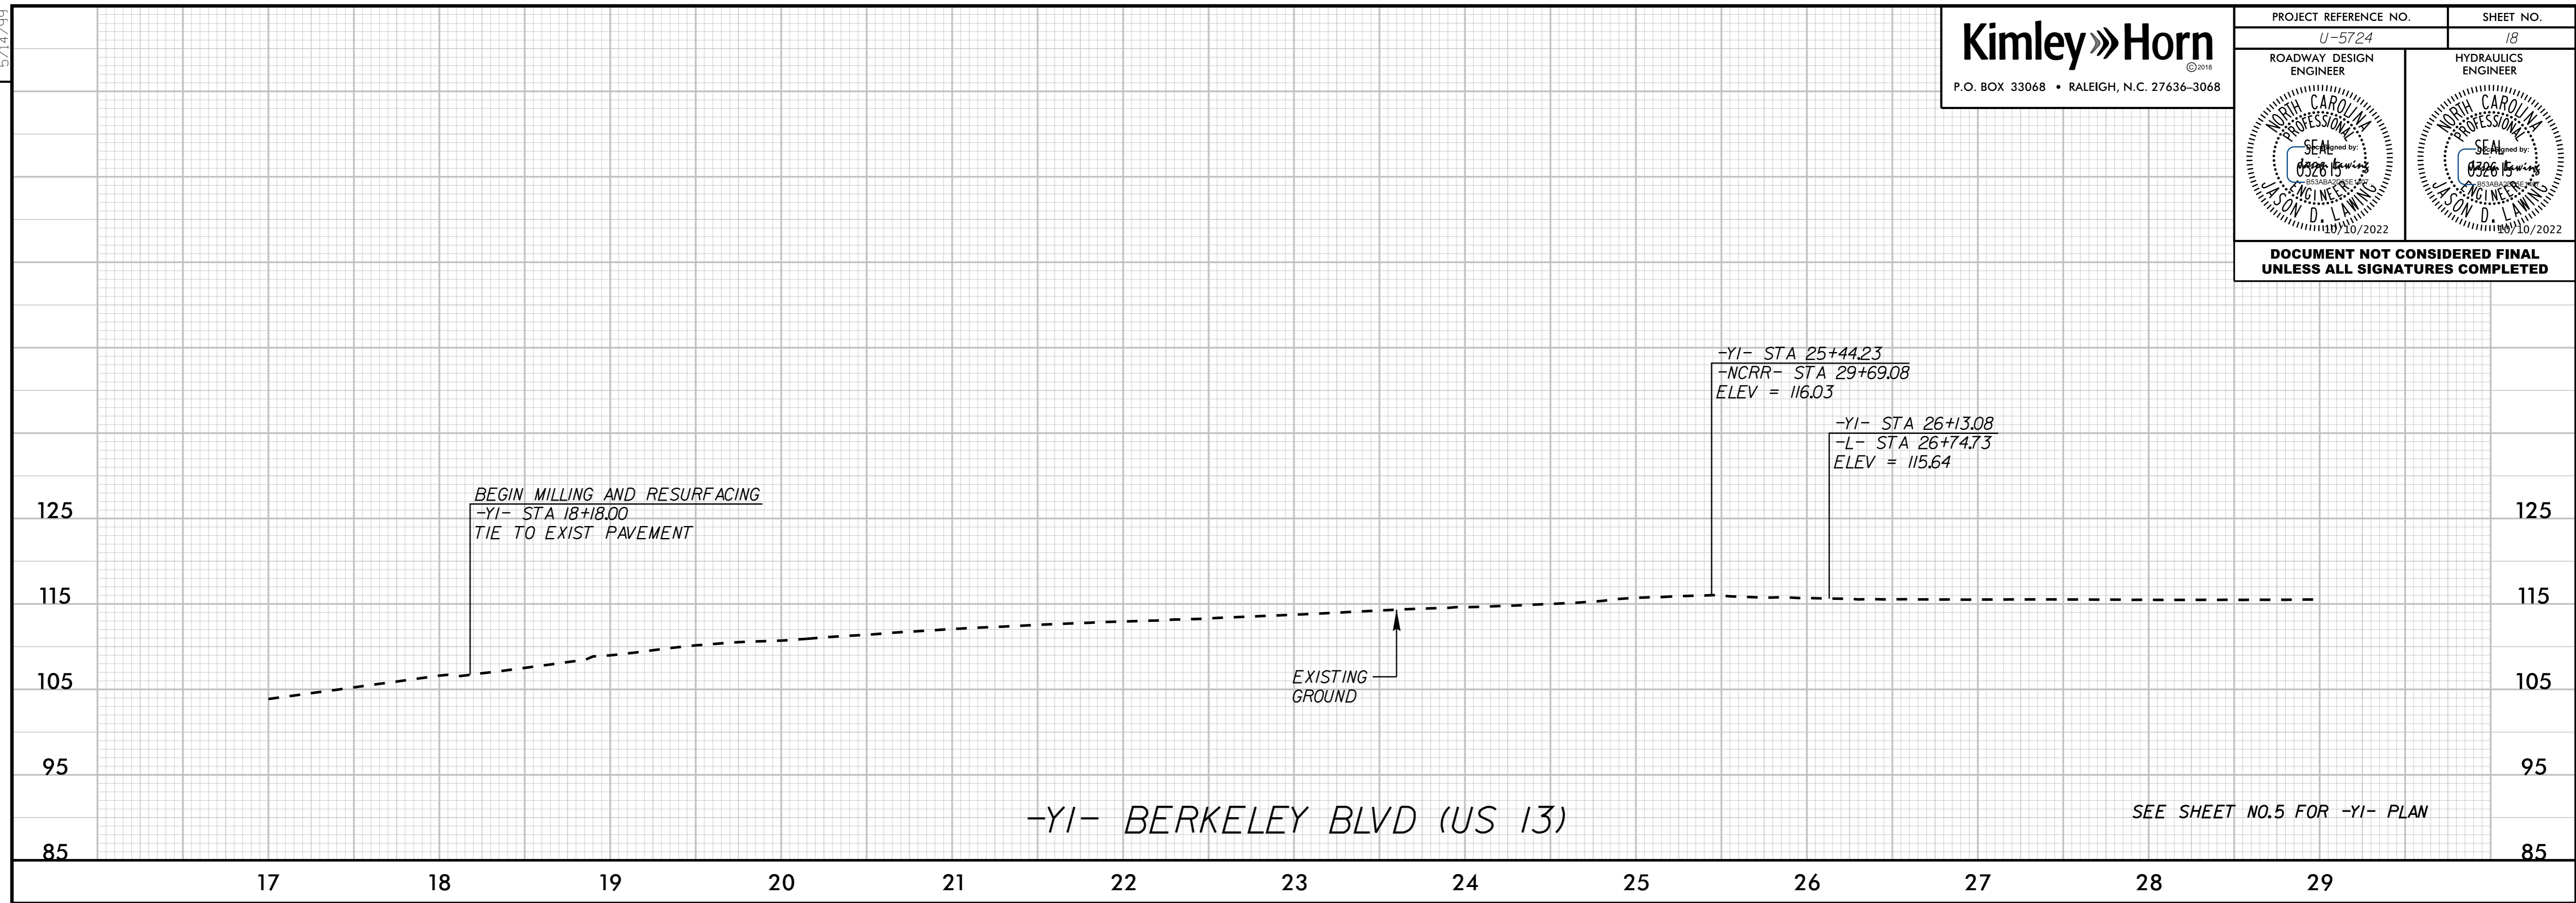

K:\RAL\_Roadway\01036333 - U-5724 (Central Heights)\Roadway\Proj\U-5724\_rdy\_pf1.dgn

10/10/2022

