

I, Gary P. Woodard, a Professional Land Surveyor in the state of North Carolina hereby certify that to the best of my knowledge and belief that the following work item (Base map compilation, R/W Staking) performed under my responsible charge meet NCDOT Survey Standards as directed in the NCDOT Location & Surveys guidelines and procedures.

I further certify that the data compiled came from available surveys/mapping performed by others and provided to me by NCDOT and do not certify to the accuracy or quality of the individual data sources.


I further certify that the right of way and permanent easement points shown herein and outlined in the tables shown herein (localized coordinates, station/offset) have been checked and are accurate representations of the right of way and permanent easement boundaries on the corresponding highway plans. I also certify that the right of way and permanent easement points shown herein have been field monumented under my supervision from existing survey control provided by others that the depicted property data shown herein were surveyed by others; and these monuments denote the right of way and easement boundaries at the time of staking which may be subject to change due to right of way revisions (See deeds for final determination).

Witness my original signature, registration number and seal this 18th day of February, 2020.

DocuSigned by:  
**G. Paul Woodard**  
000355289564FD  
 Professional Land Surveyor L-4205 PLS Seal



REVISIONS

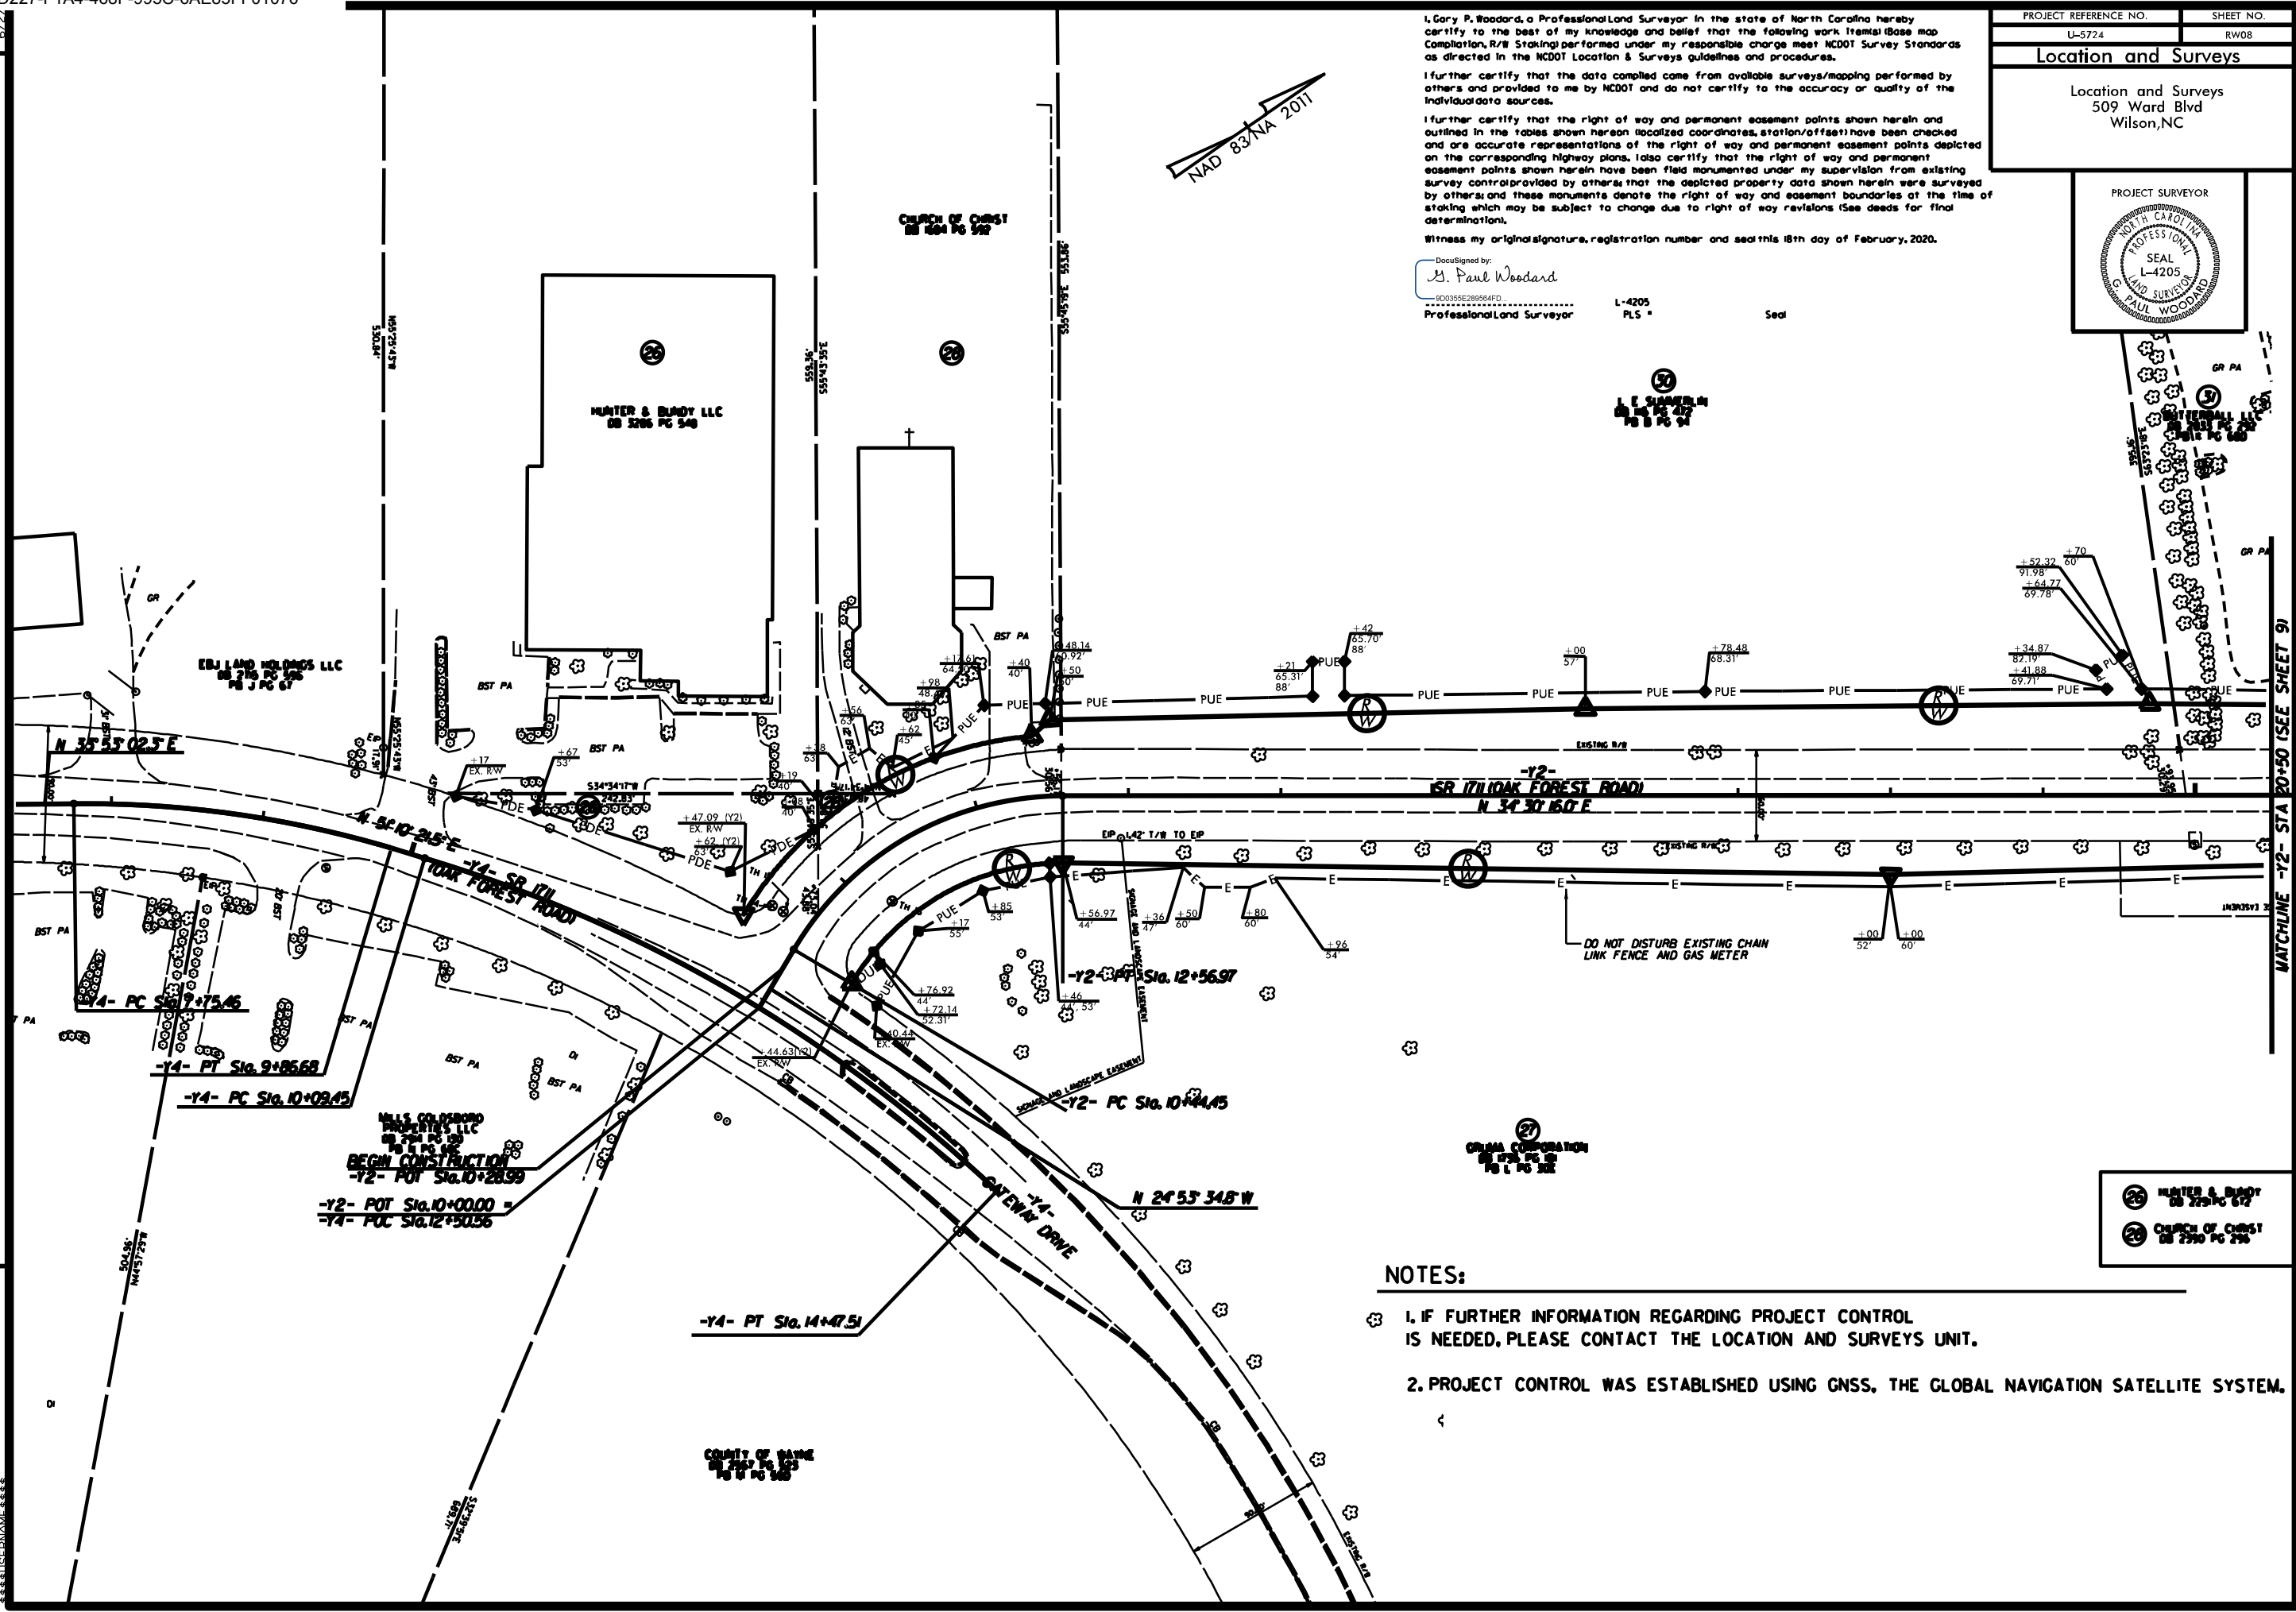

MATCHLINE -Y2- STA 20+50 (SEE SHEET 9)

\*\*\*\*\*  

26 HUNTER & BUDDY  
DB 279 PC 672  
 27 CHURCH OF CHRIST  
DB 2390 PC 298