

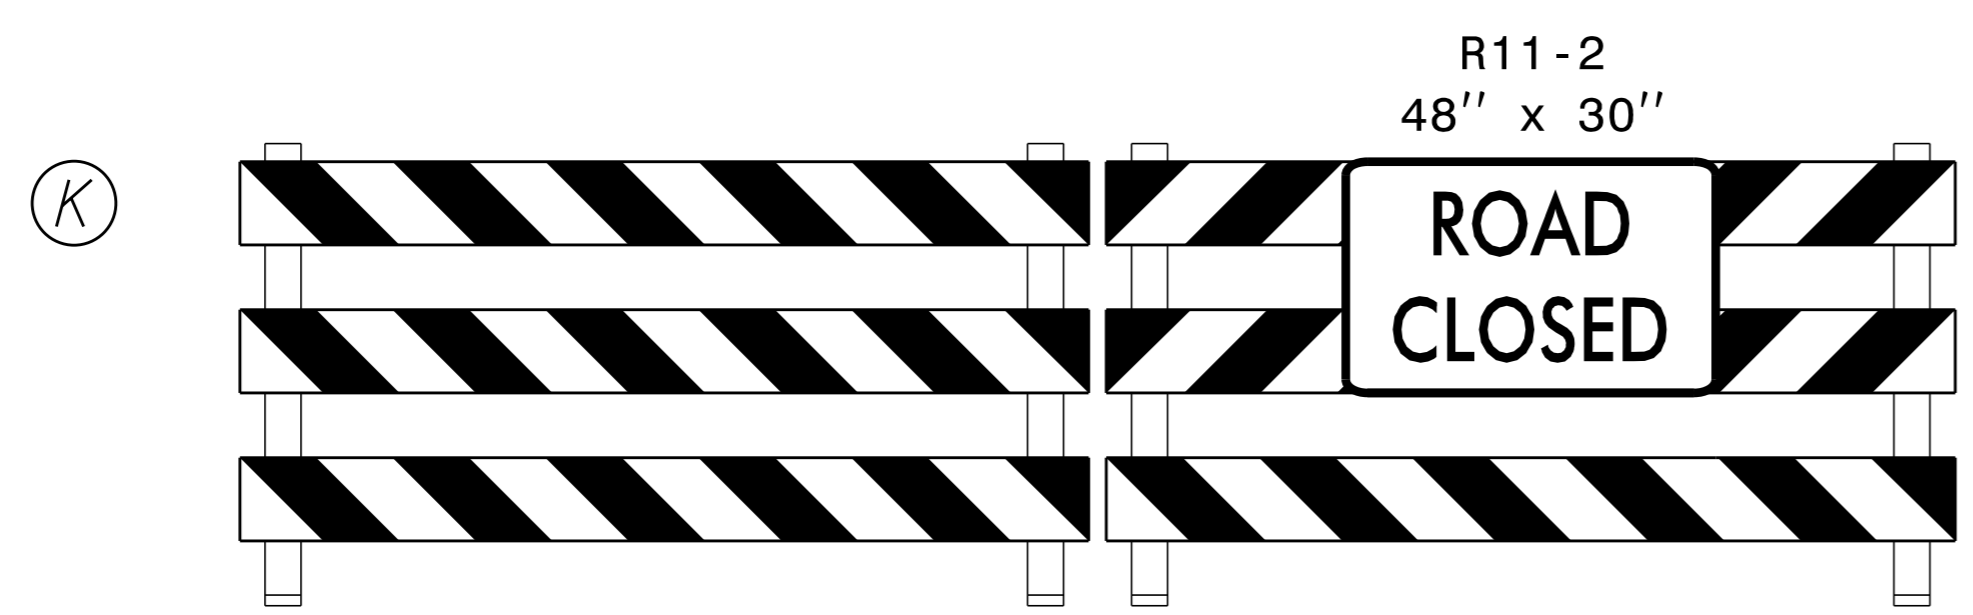
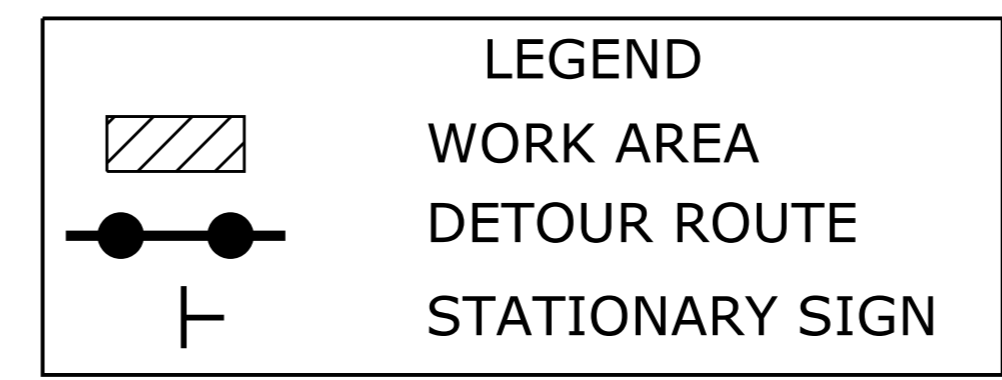


TYPE III BARRICADE(S)

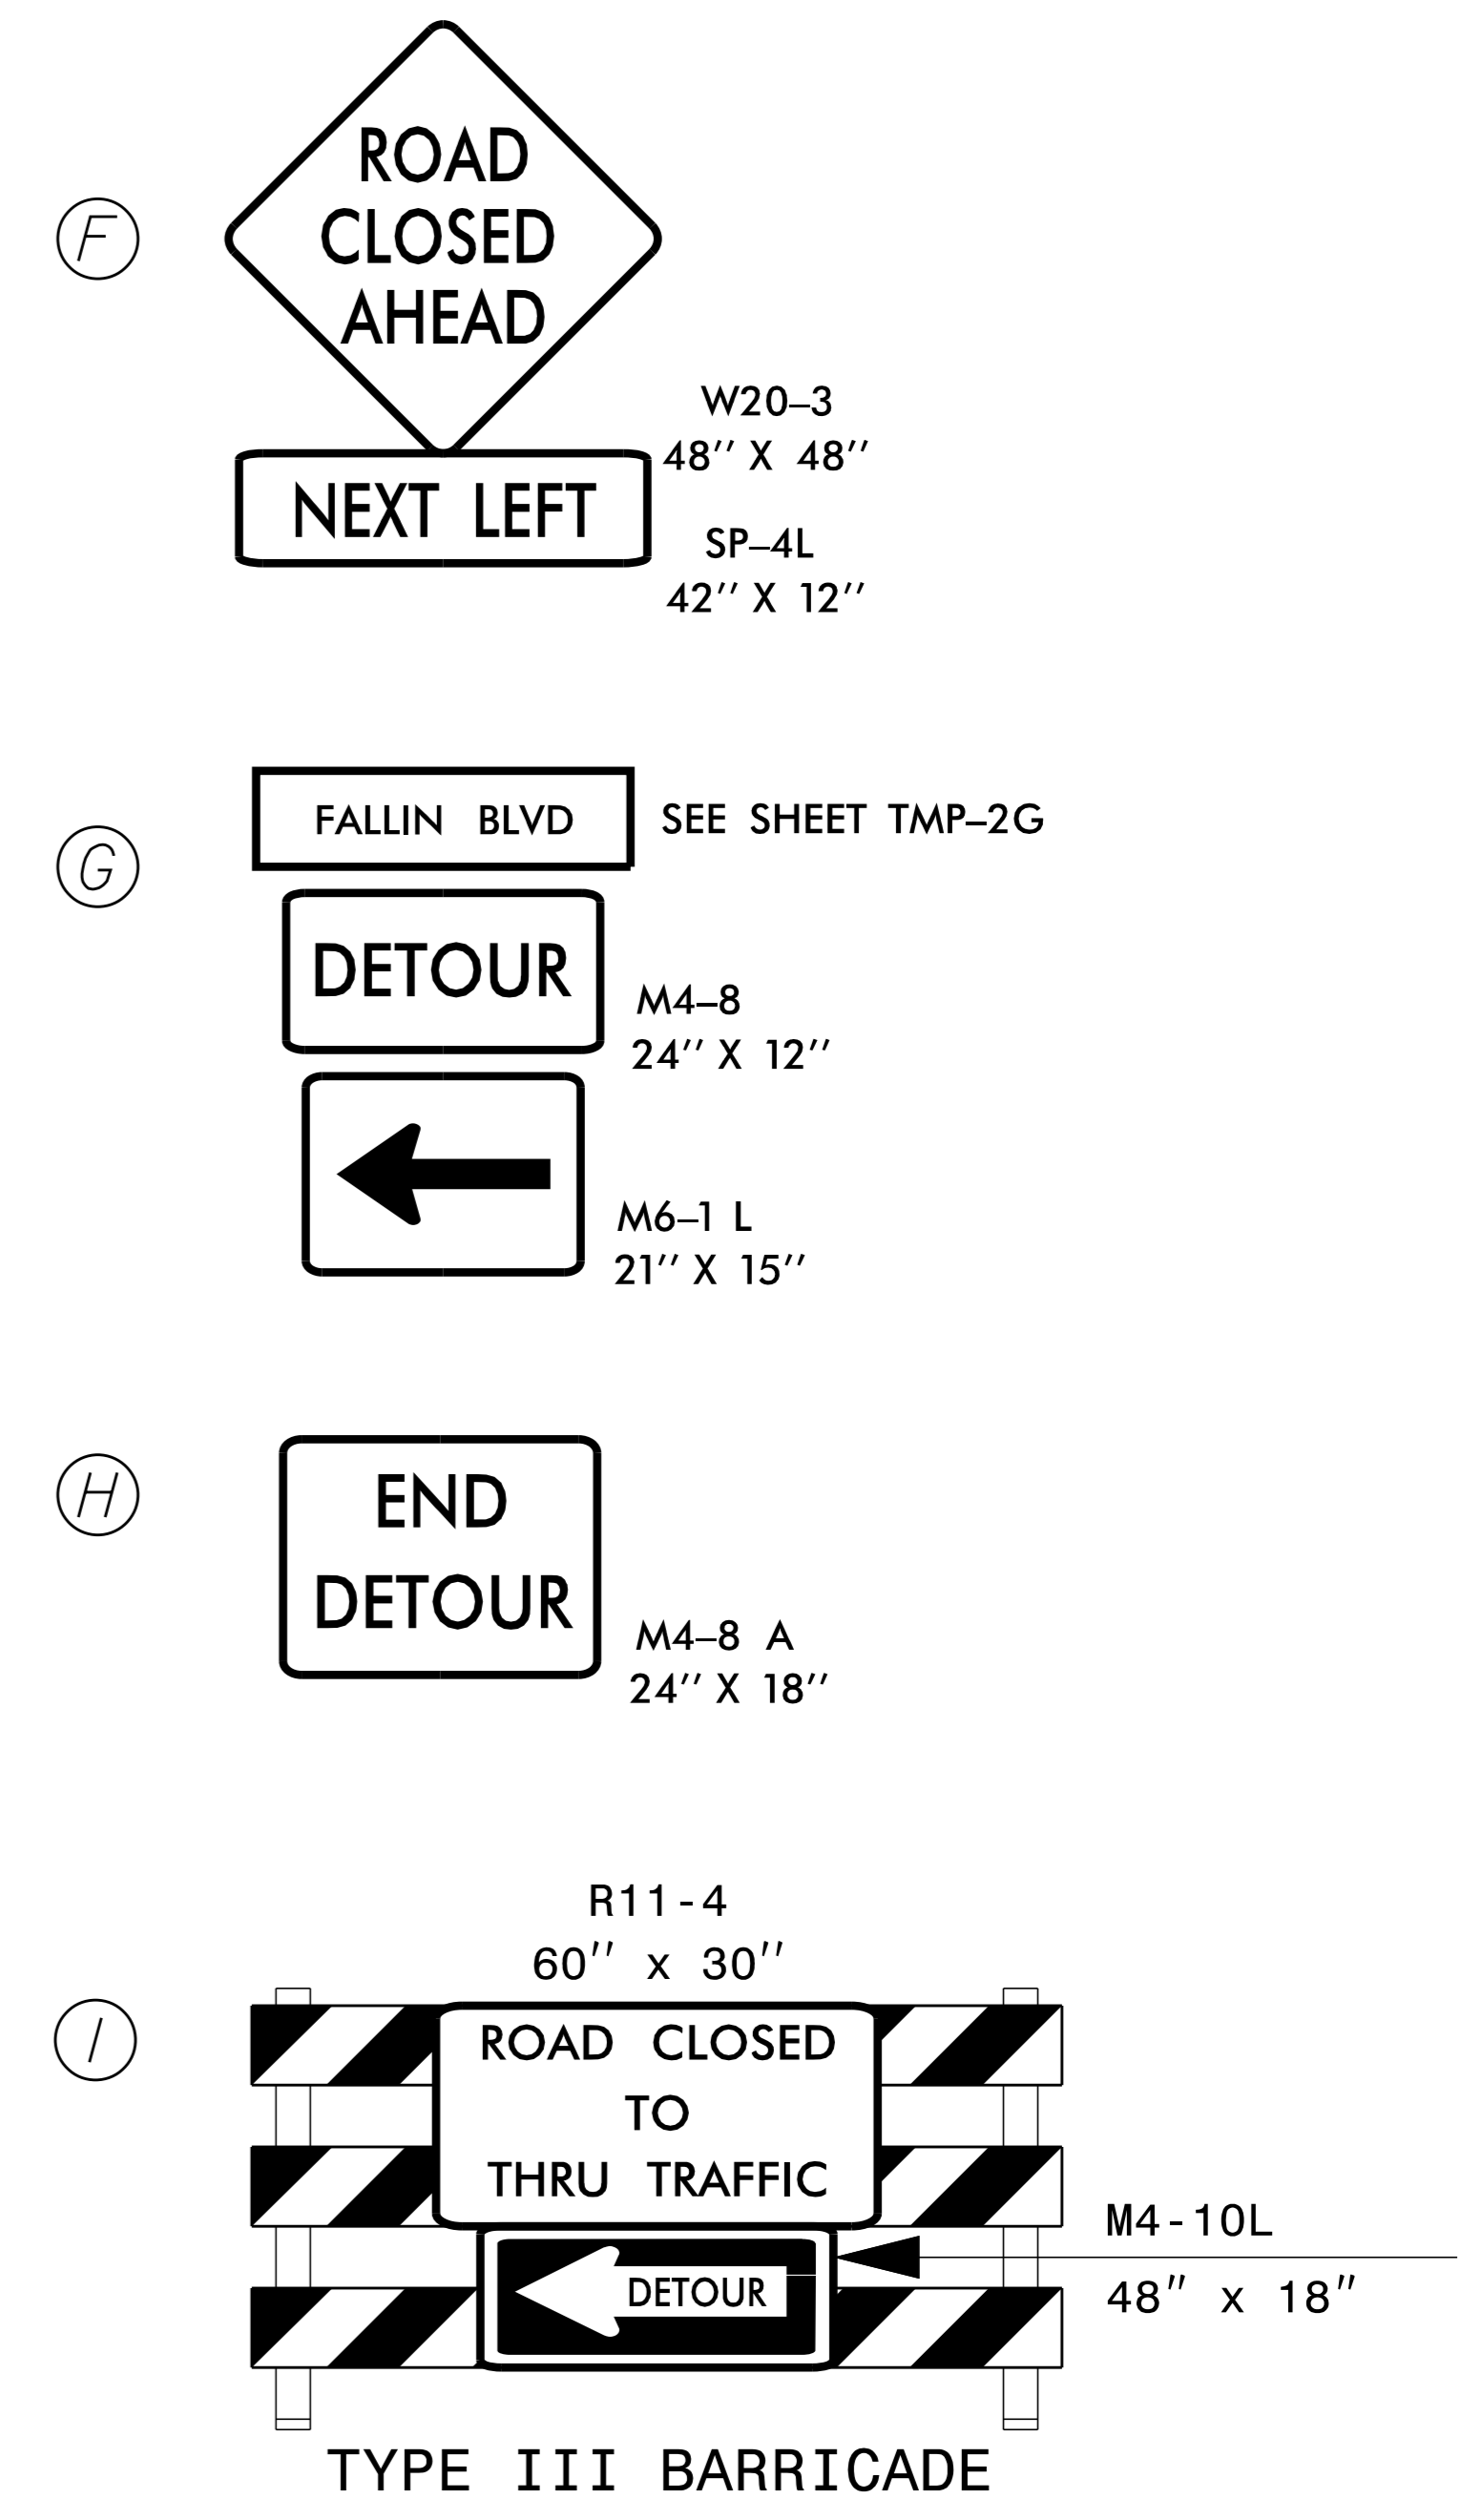


TYPE III BARRICADE(S)

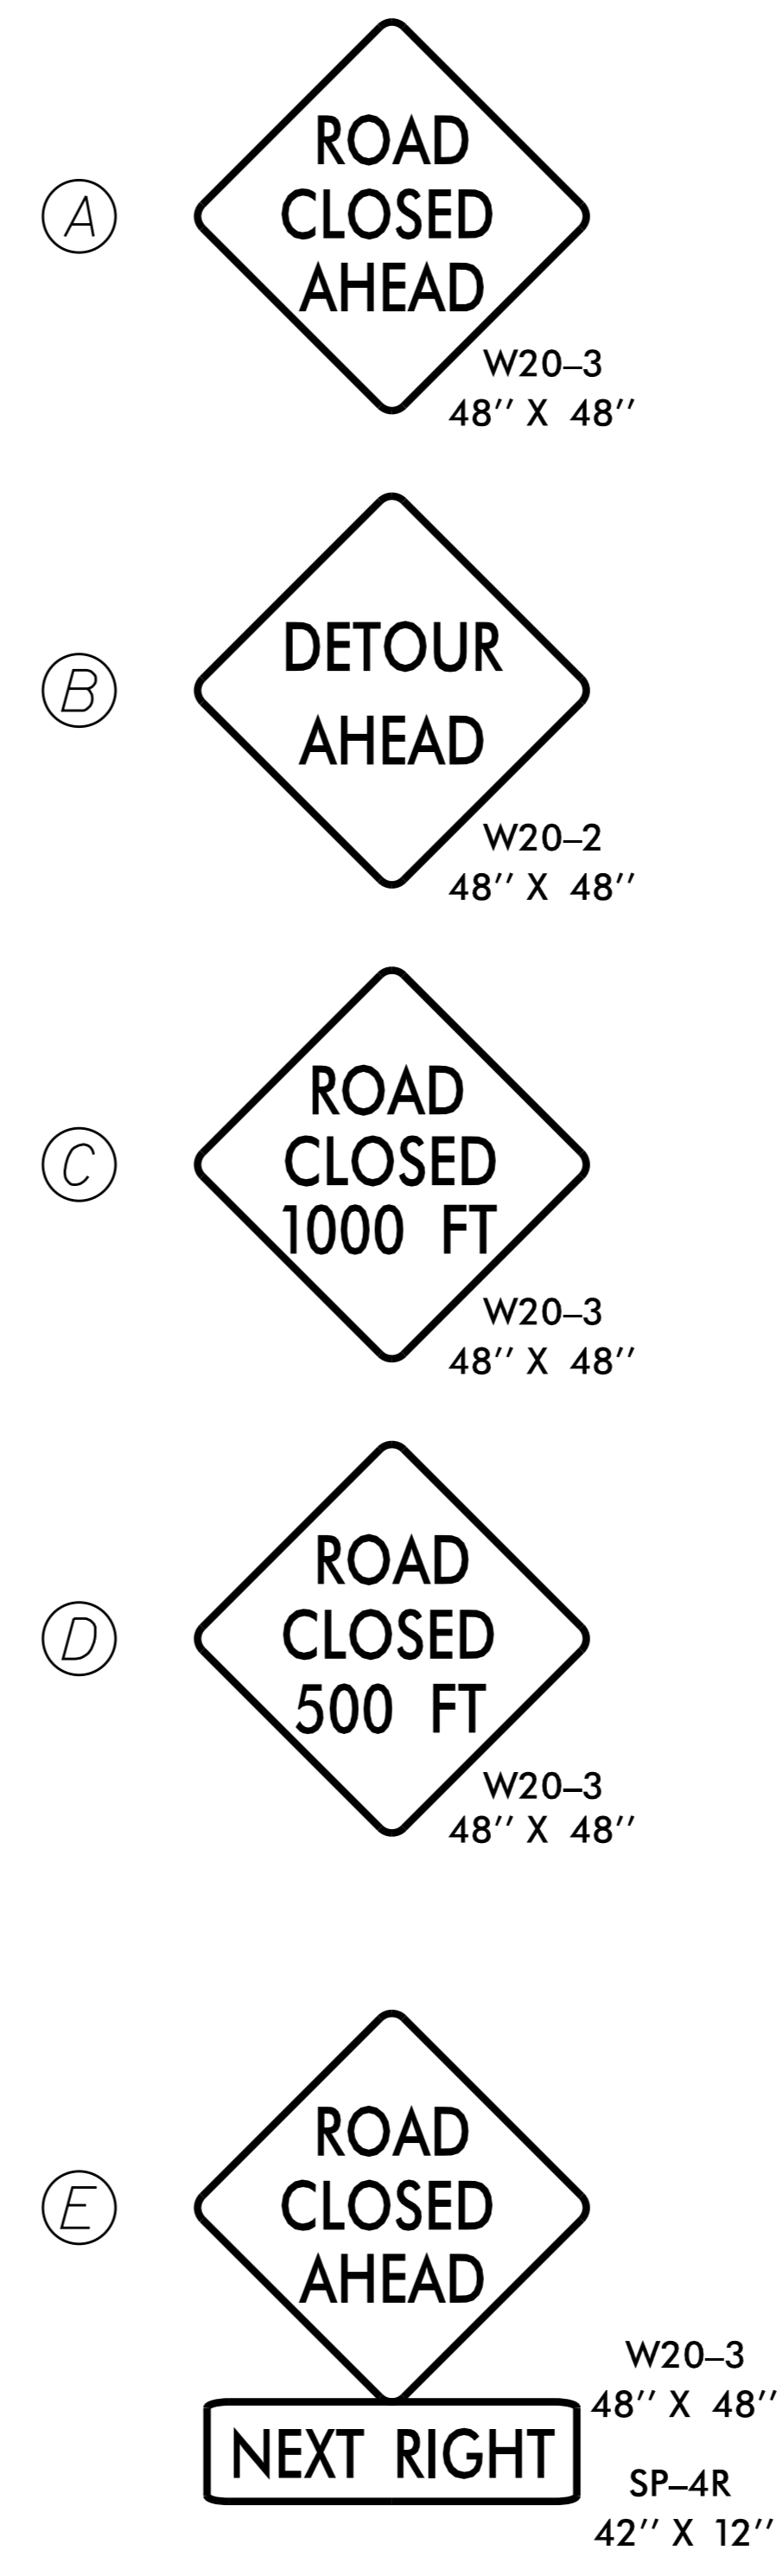

Kimley»Horn

APPROVED: \_\_\_\_\_ DATE: \_\_\_\_\_

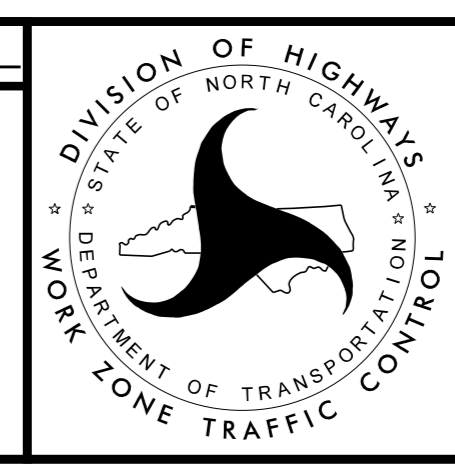

DETOUR SHEET  
FALLIN BLVD.

3/16/2020 K:\RAL\_Roadway\01036333 - U-5724 (Central Heights)\TrafficControl\CP\Sheets\U-5724\_rdy\_tmp\_2c.dgn