
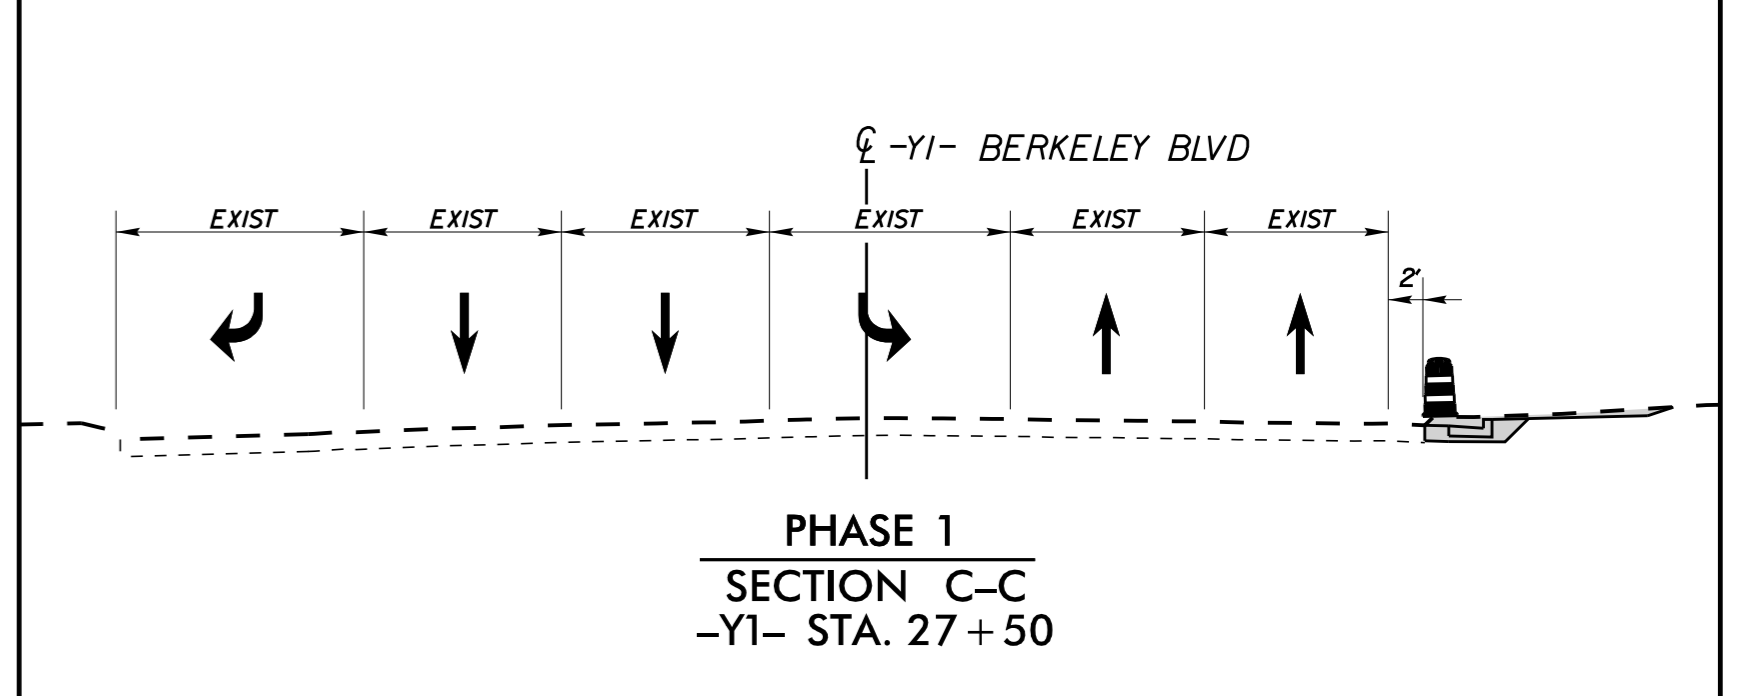
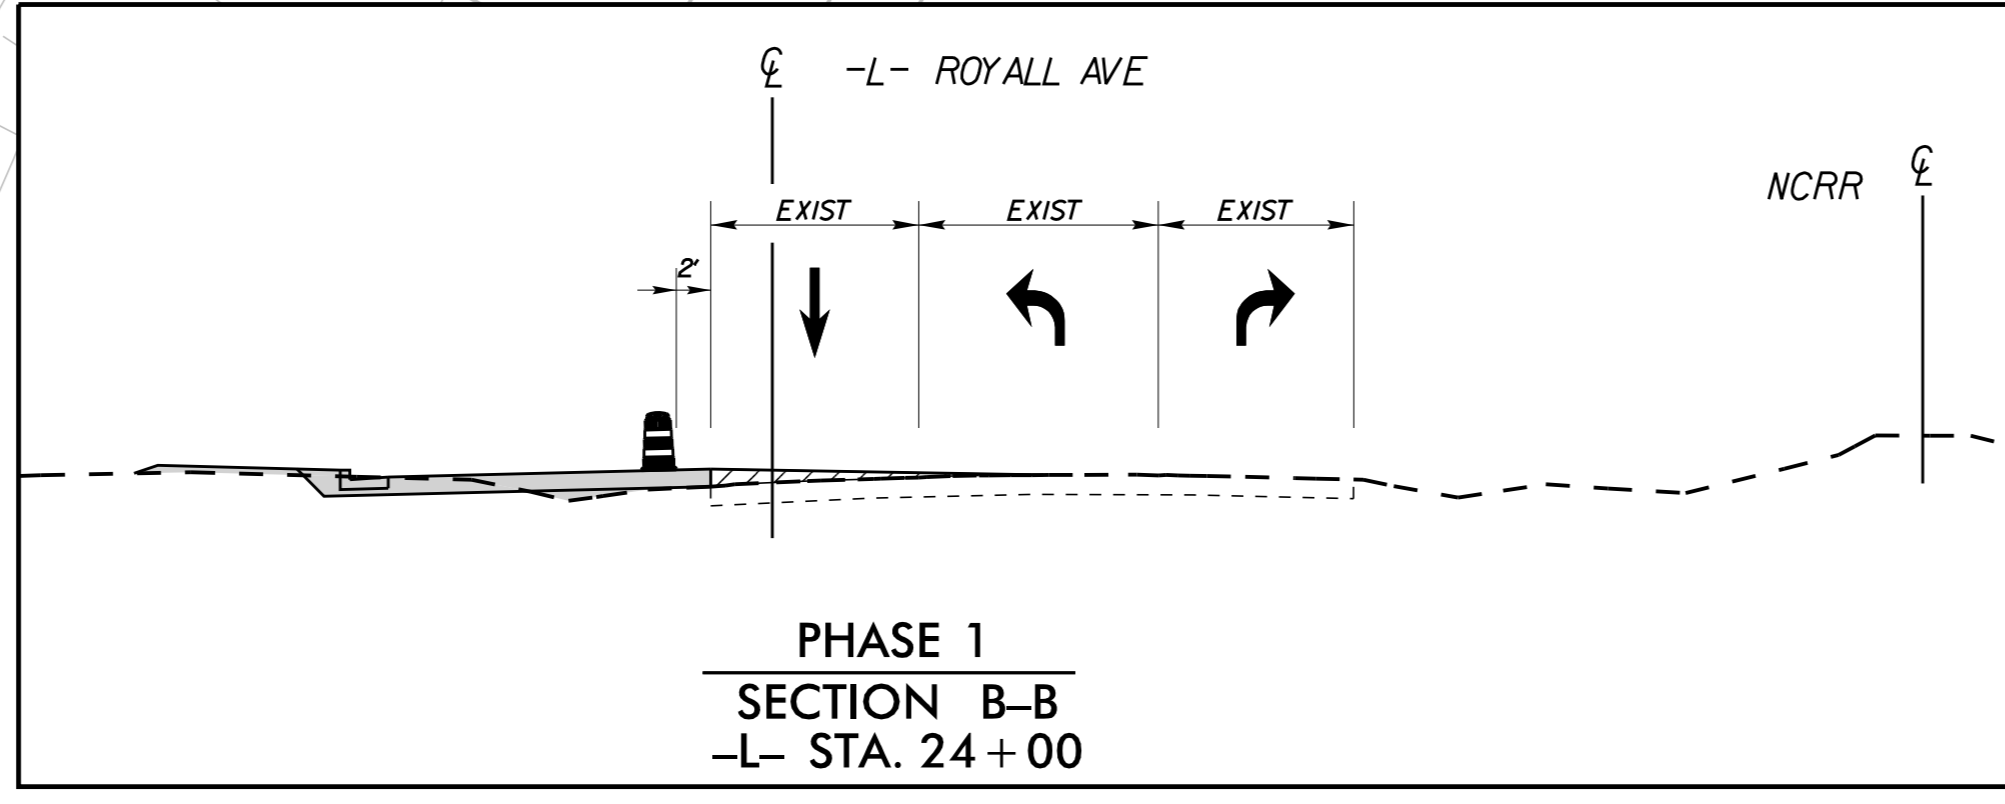


MATCHLINE -L- STA 23+00 (SEE SHEET 4)

MATCHLINE -L- STA 36+50 (SEE SHEET TMP-6)


MATCHLINE -Y3- STA 21+50 (SEE SHEET TMP-6)

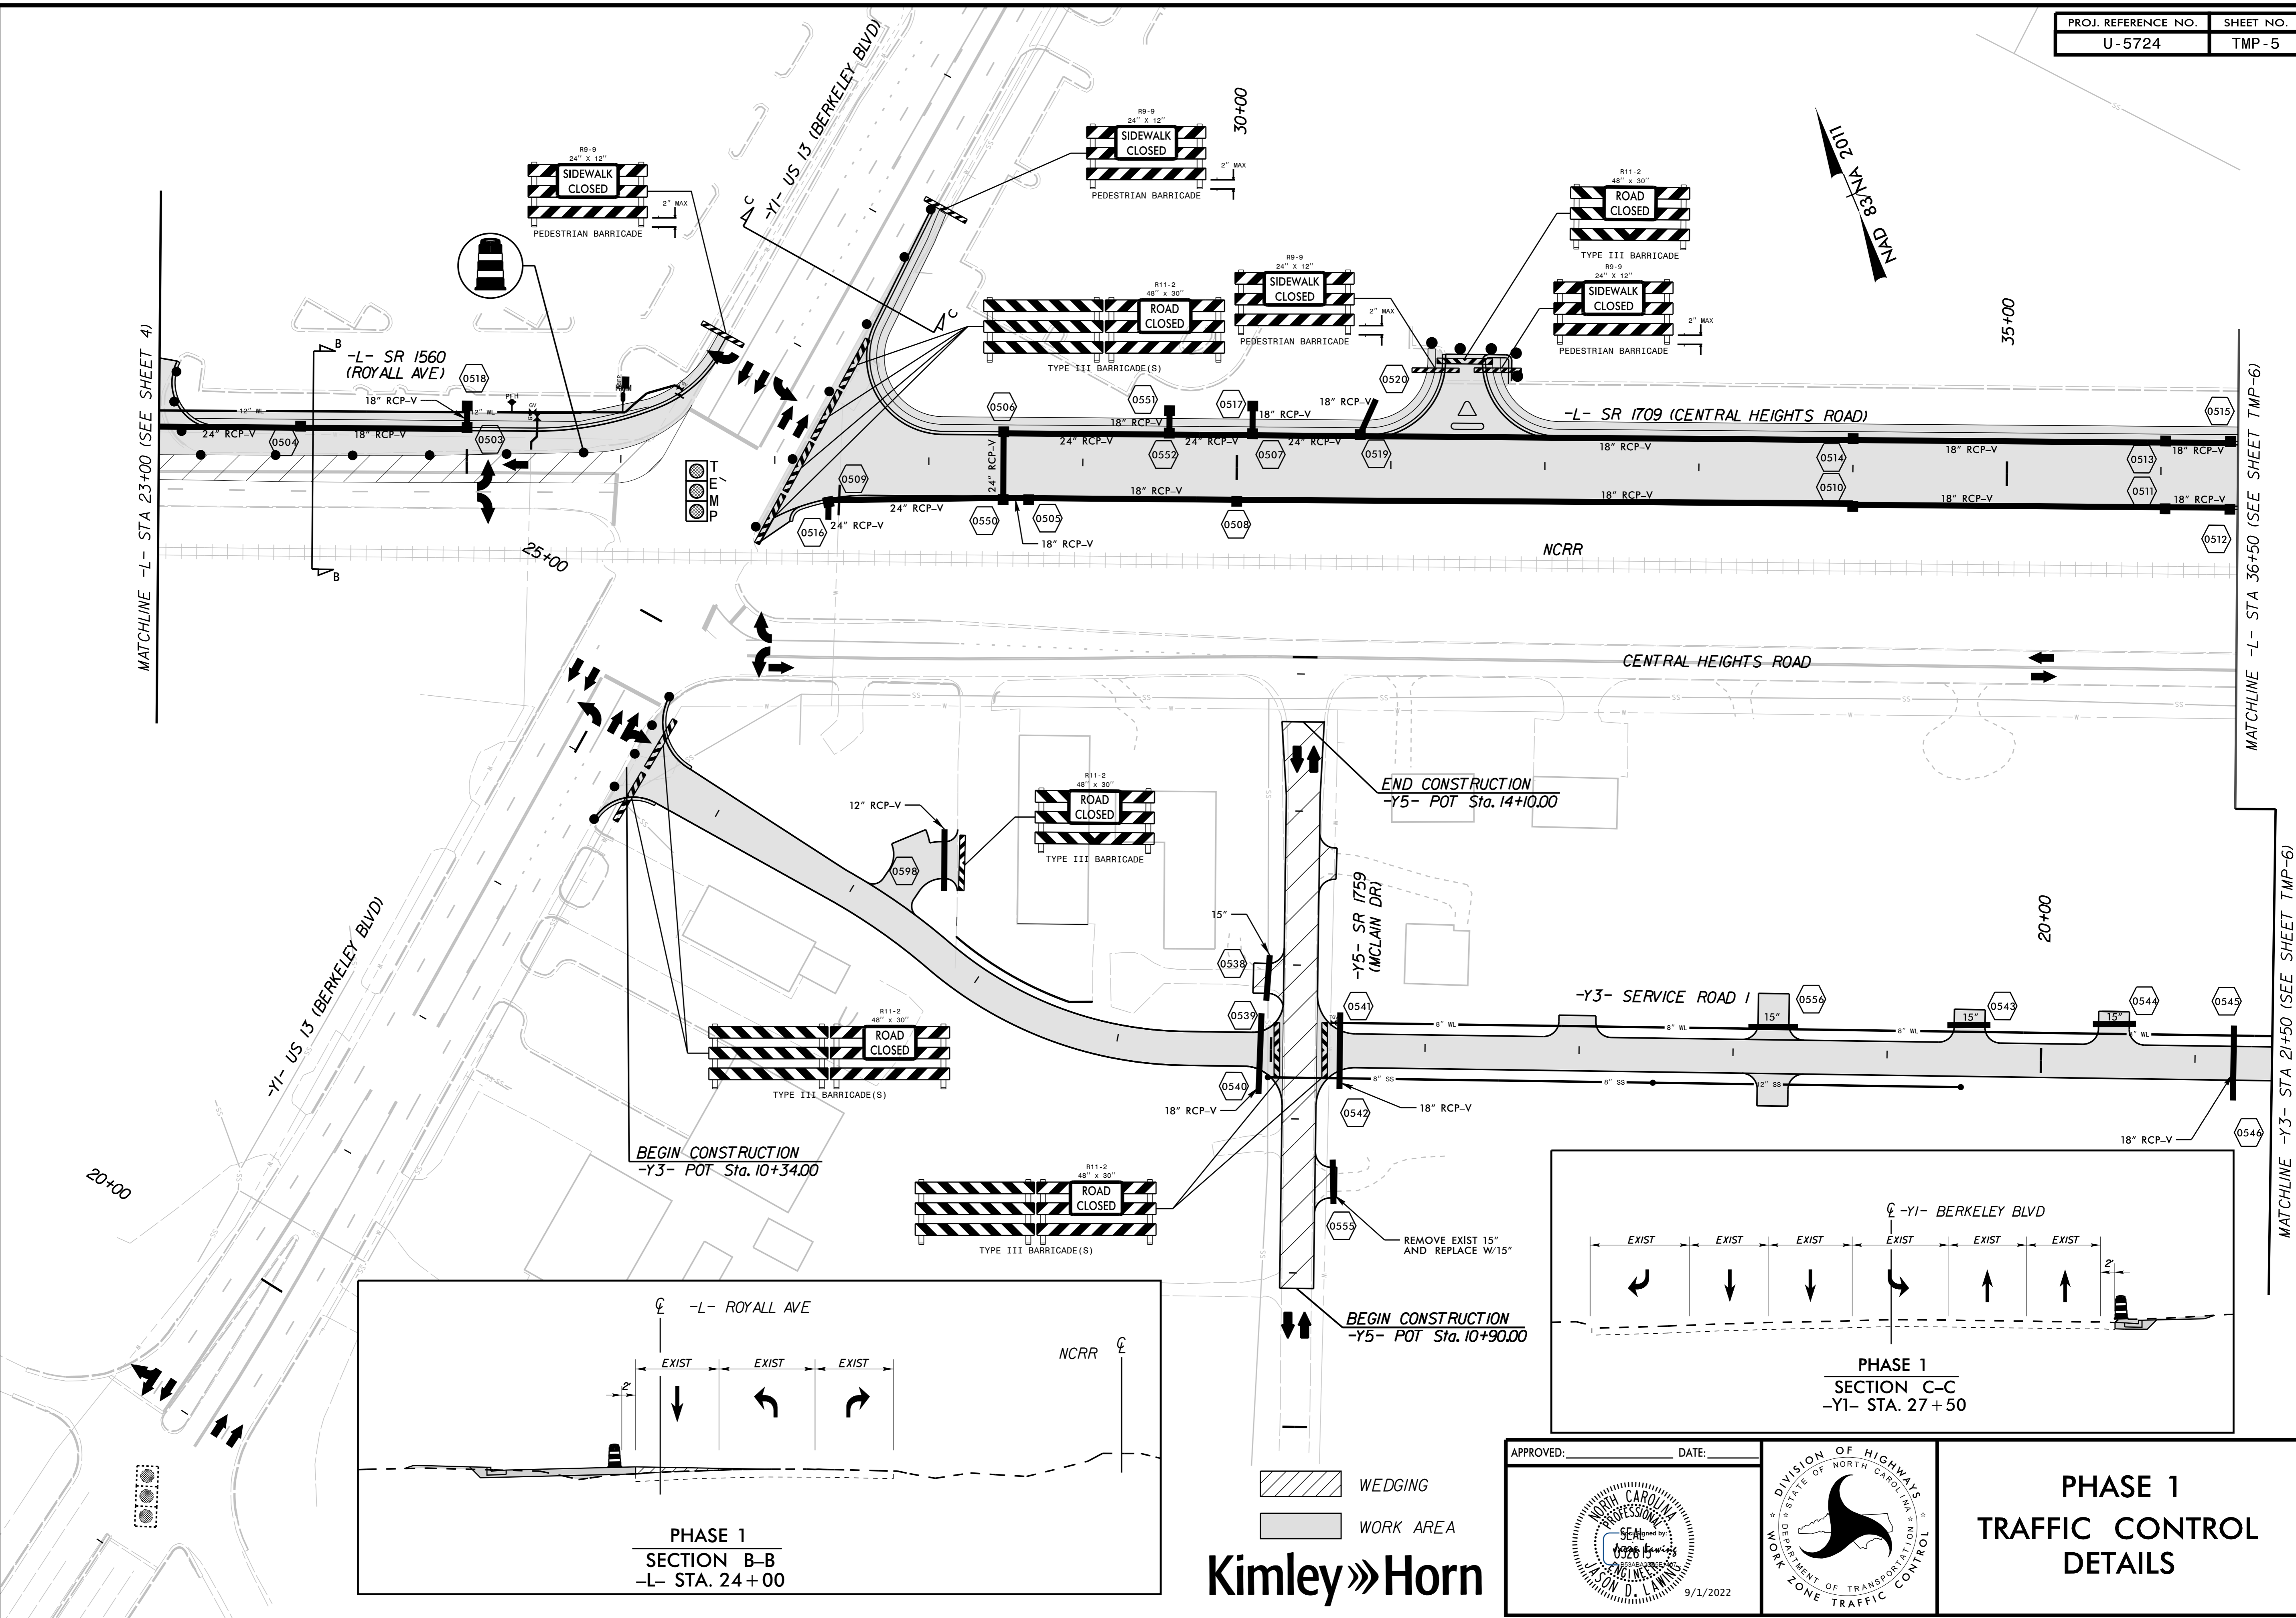

Kimley»Horn

APPROVED: _____ DATE: _____

9/1/2022

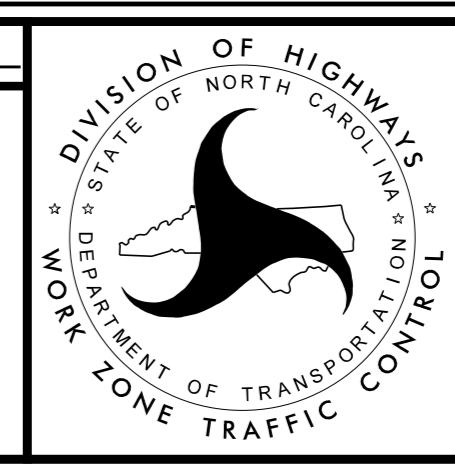

PHASE 1 TRAFFIC CONTROL DETAILS

4/29/2020 K:\RAL_Roadway\01036333 - U-5724 (Central Heights)TrafficControl\CP\Sheets\U-5724_rdy_tmp_5.dgn