



NAD 83/NA 2011

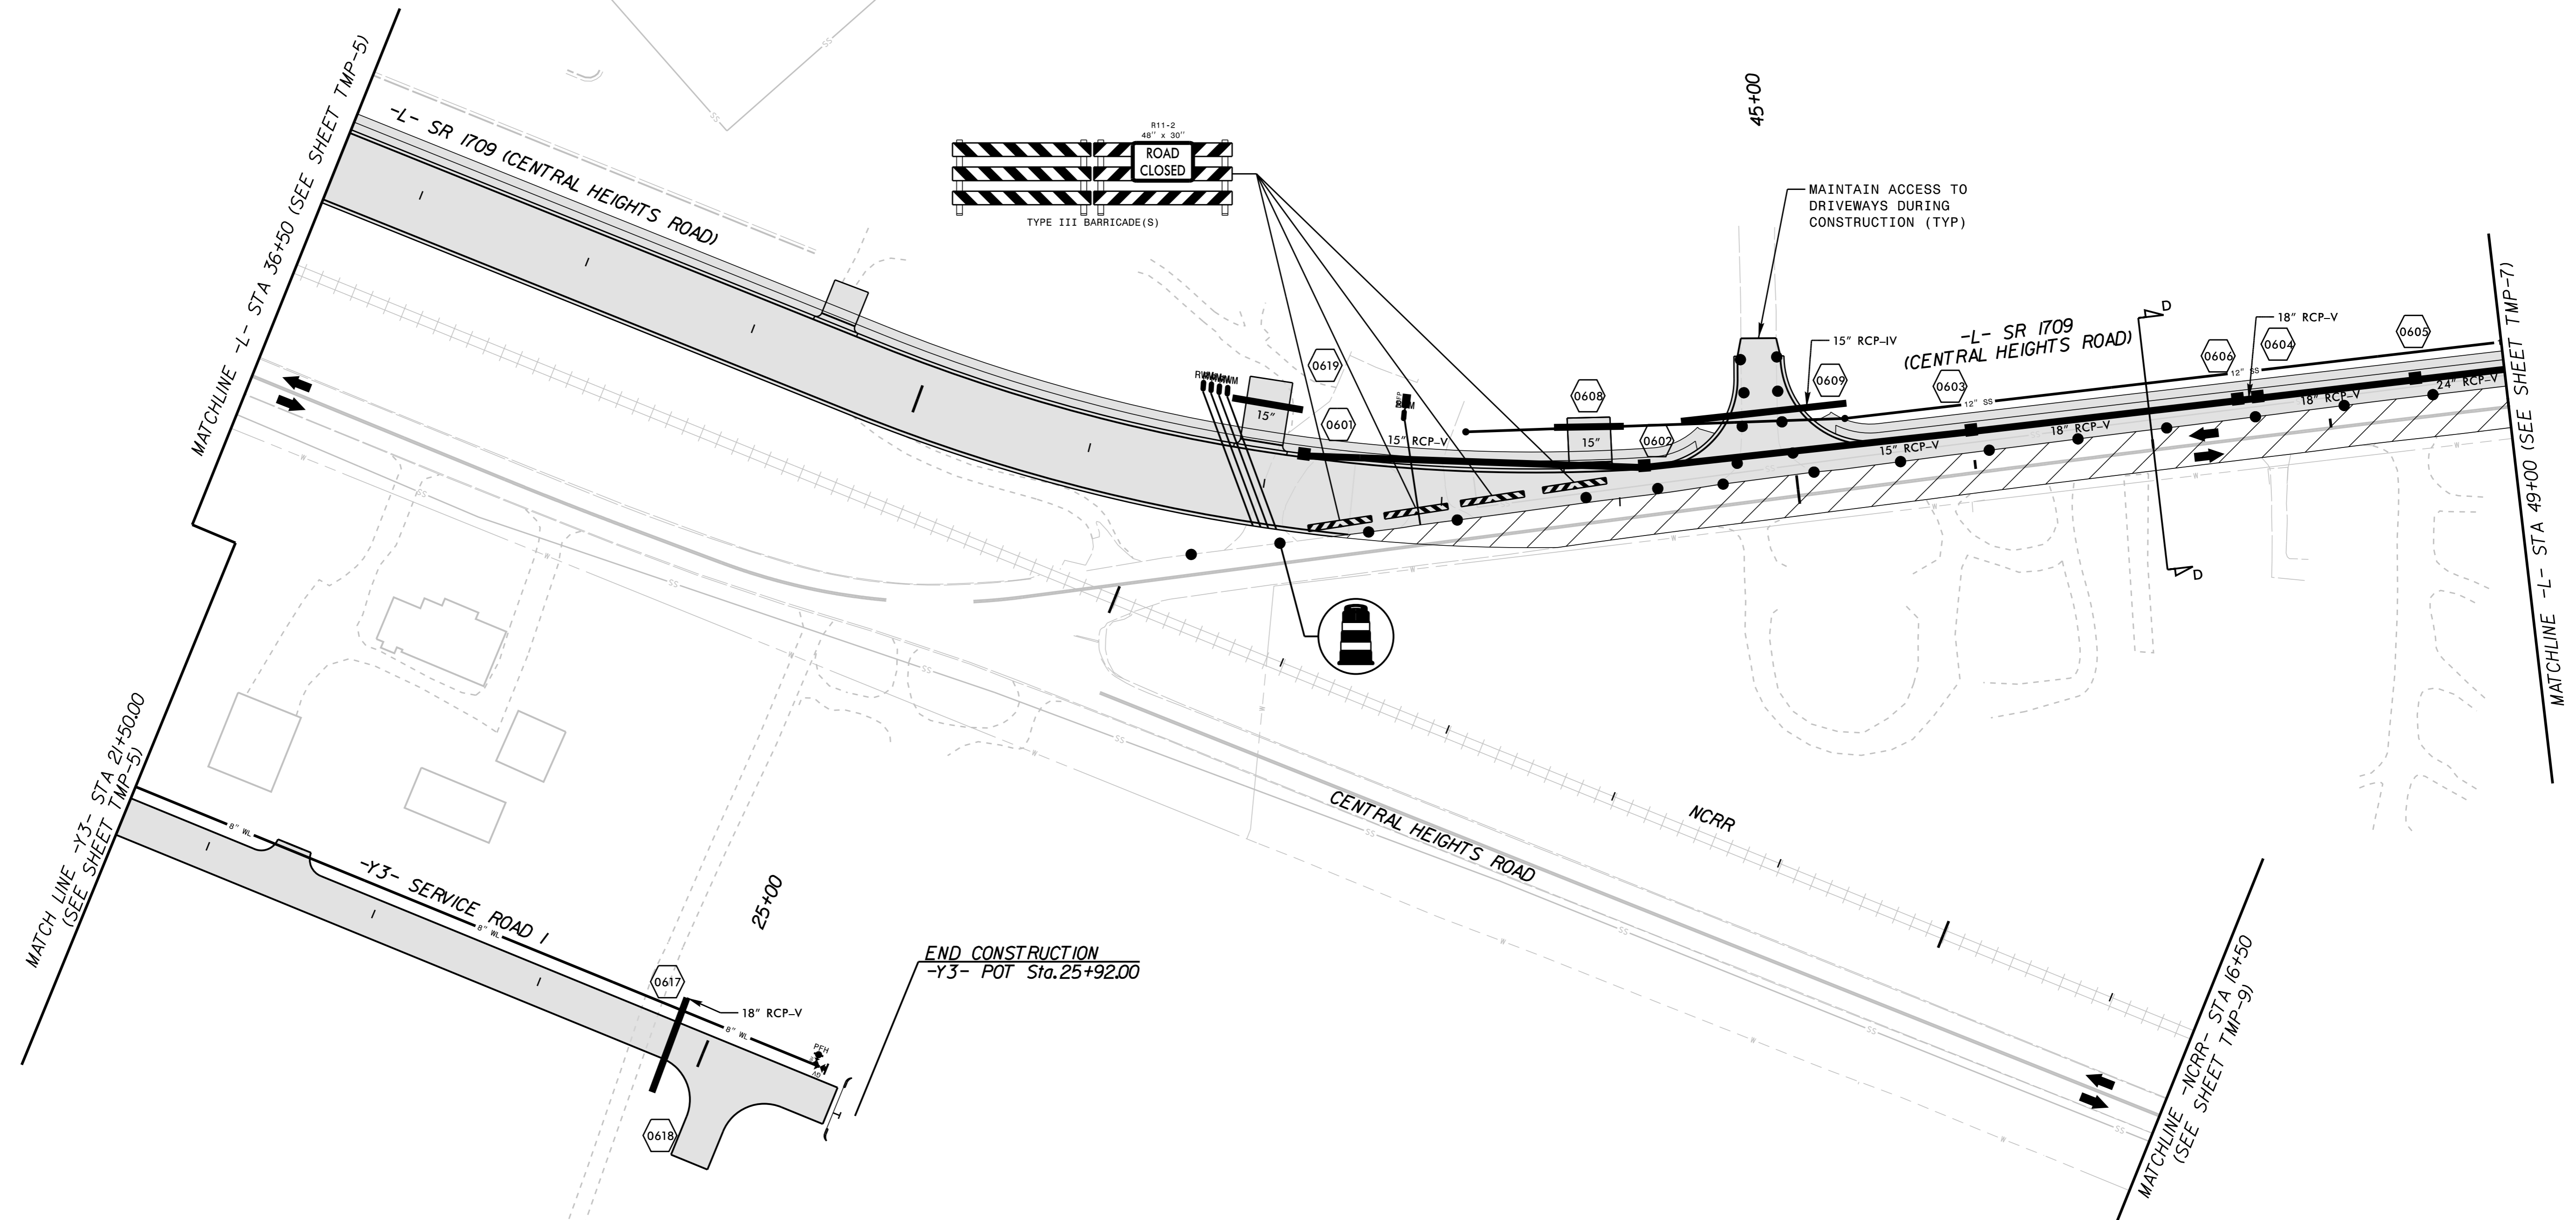

- WEDGING
- WORK AREA

Kimley»Horn

APPROVED: _____ DATE: _____

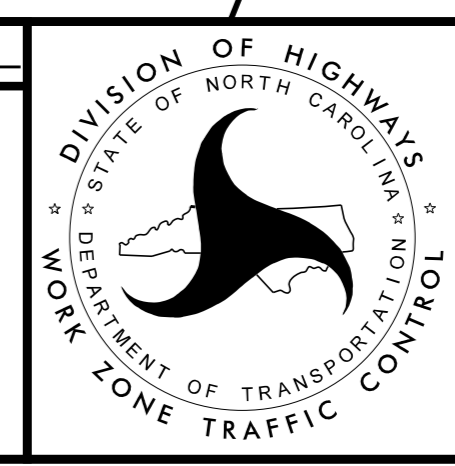

**PHASE 1
TRAFFIC CONTROL
DETAILS**

10/10/2022 K:\RAL_Roadway\01036333 - U-5724 (Central Heights)\TrafficControl\CP\Sheets\U-5724_rdy_tmp_6.dgn