
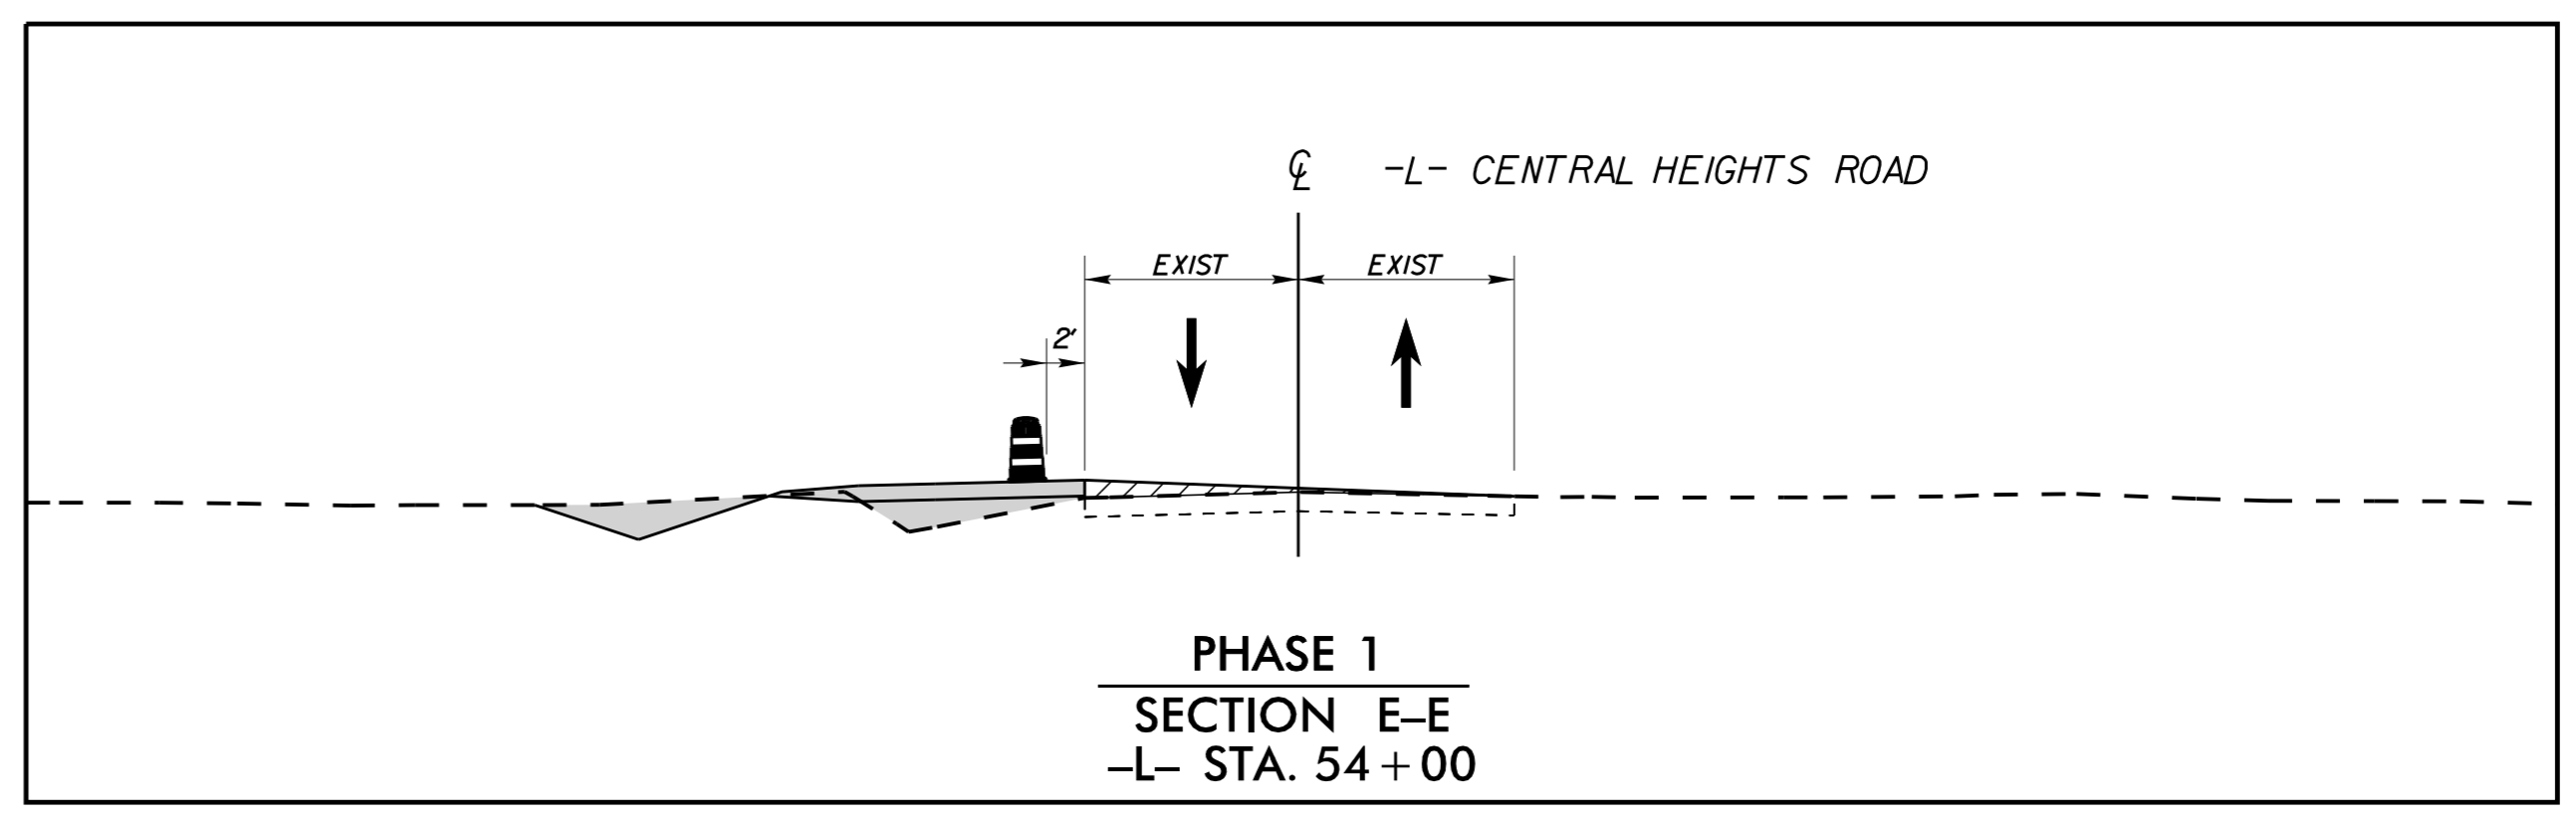


NAD 83/NA 2011


MATCHLINE -Y2- STA 43+00 (SEE SHEET TMP-10)

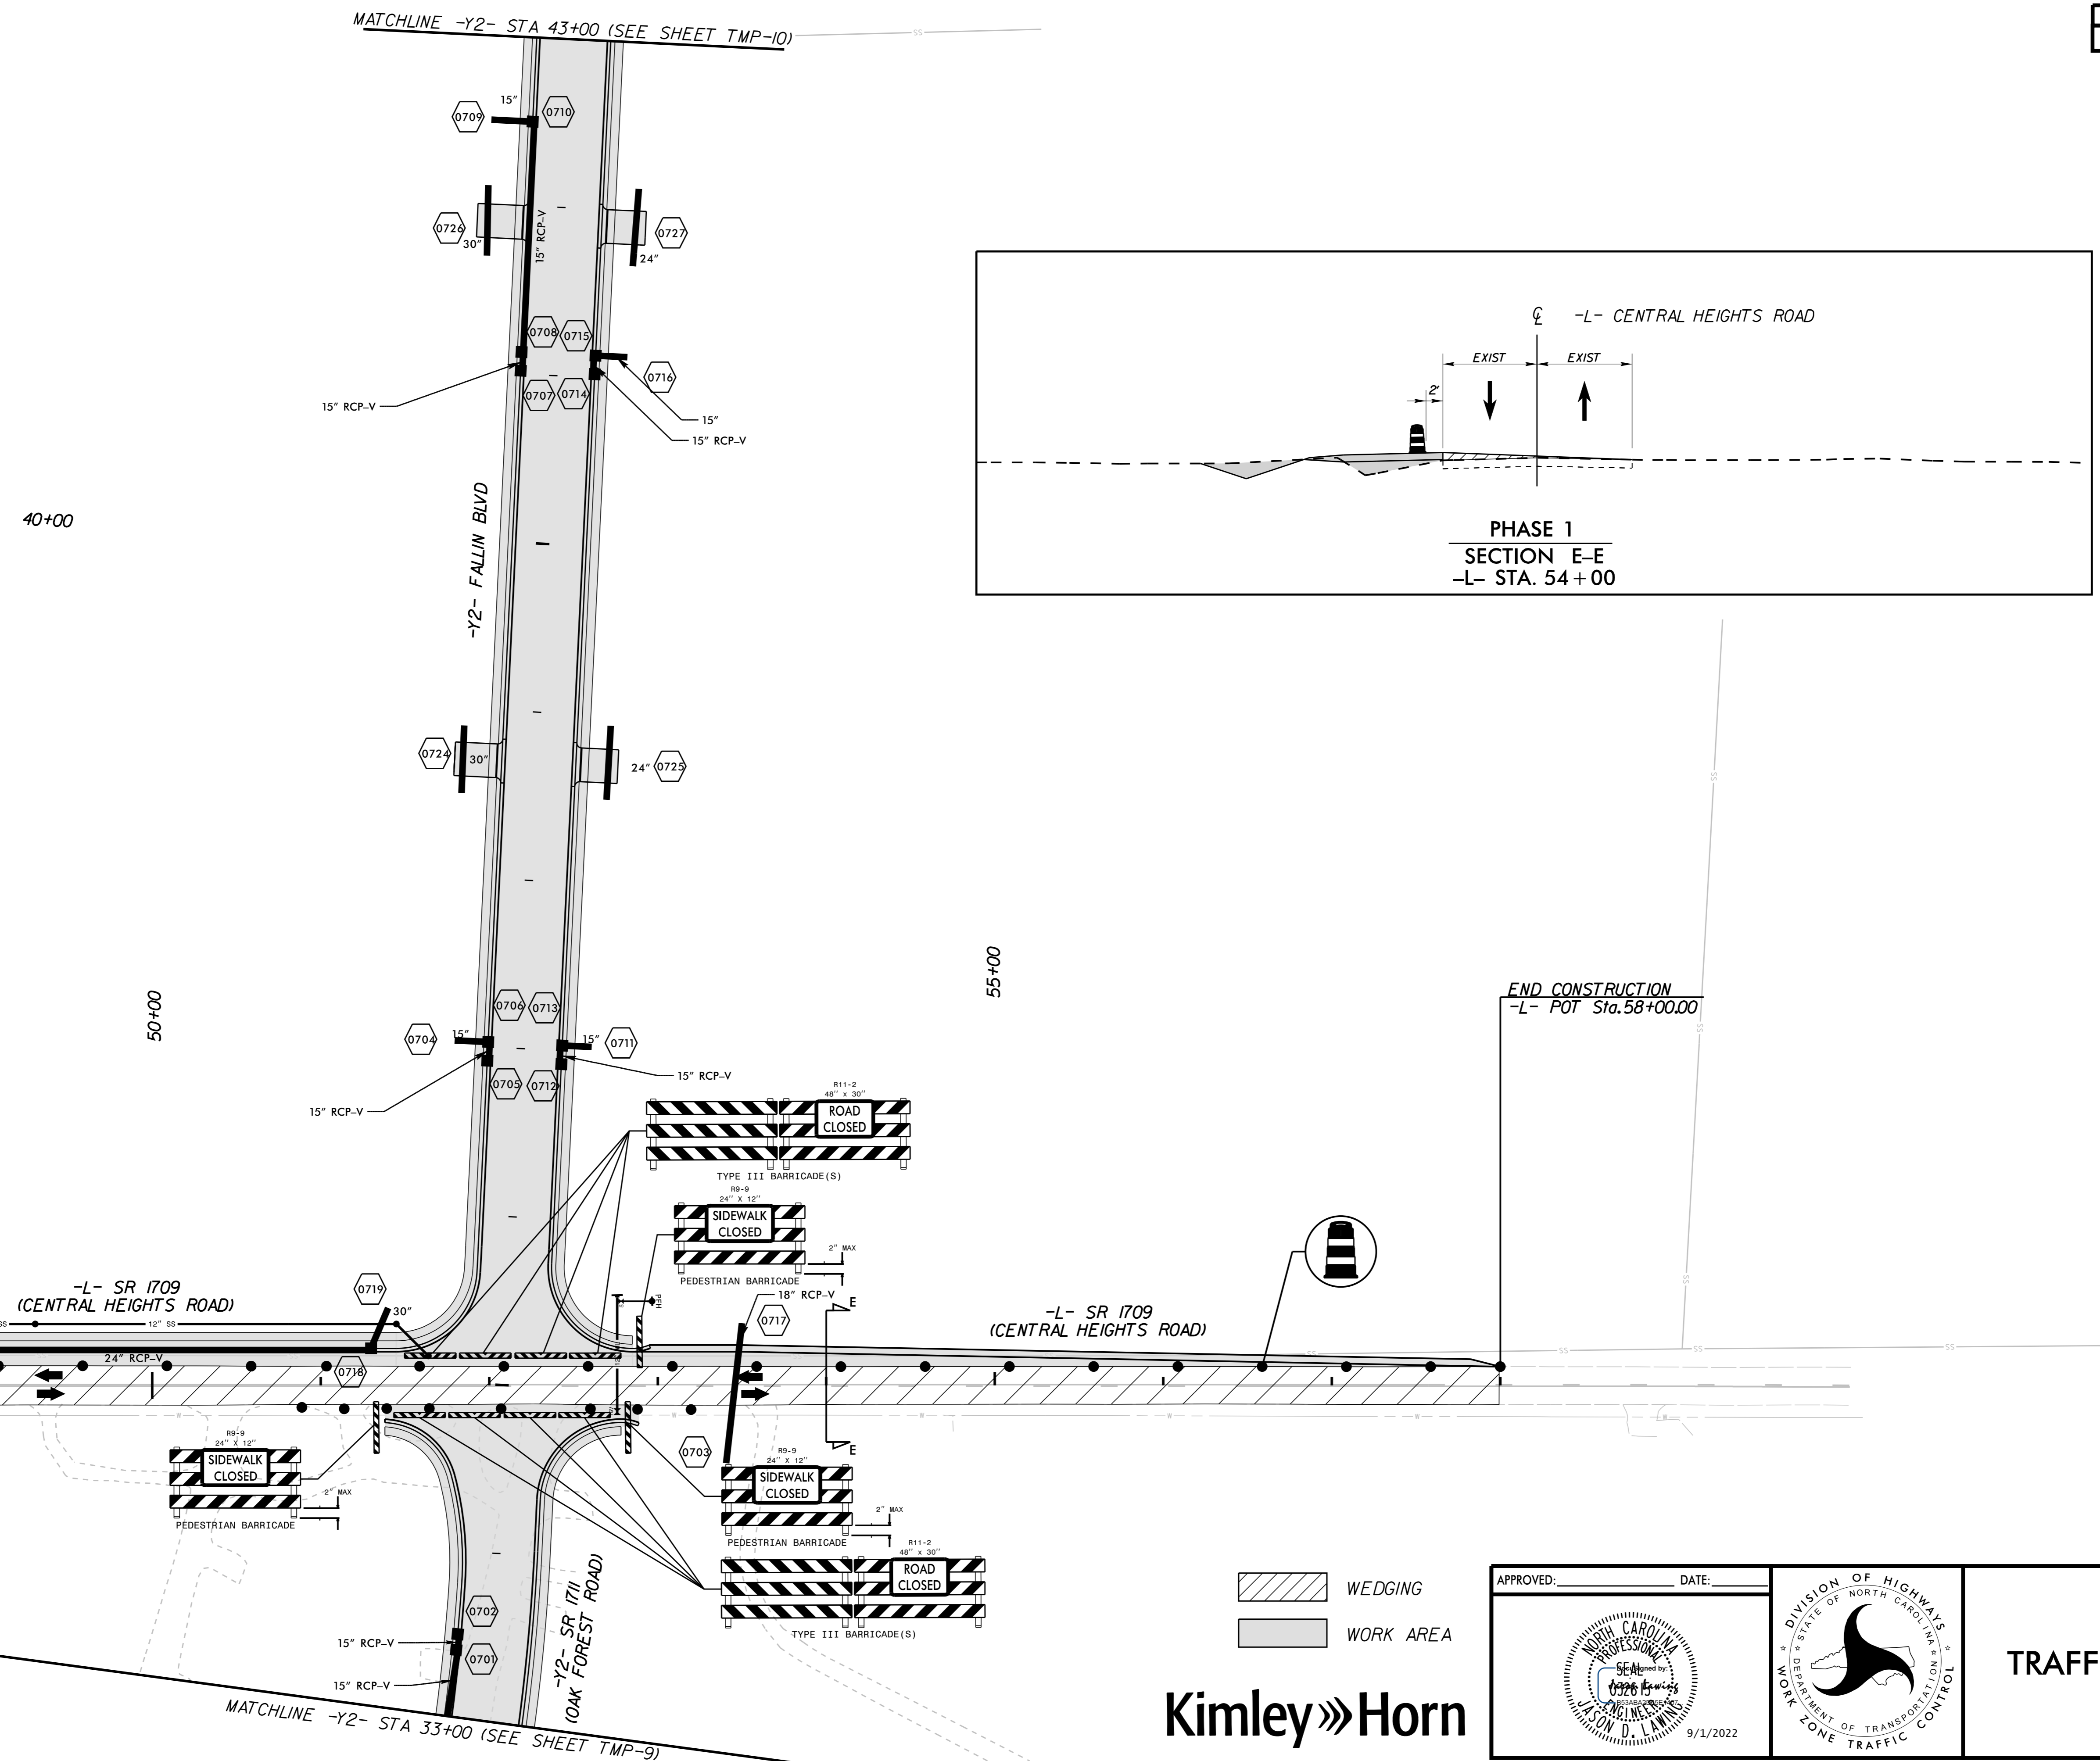

END CONSTRUCTION
-L- POT Sta. 58+00.00

WEDGING
 WORK AREA

APPROVED: _____ DATE: _____

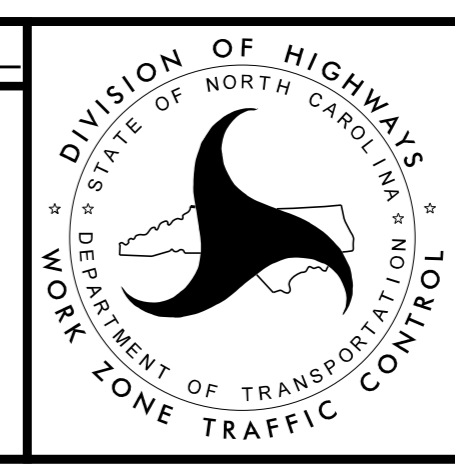

**PHASE 1
TRAFFIC CONTROL
DETAILS**

Kimley»Horn

3/16/2020 K:\RAL_Roadway\01036333 - U-5724 (Central Heights)TrafficControl\CP\Sheets\U-5724_rdy_tmp_7.dgn