


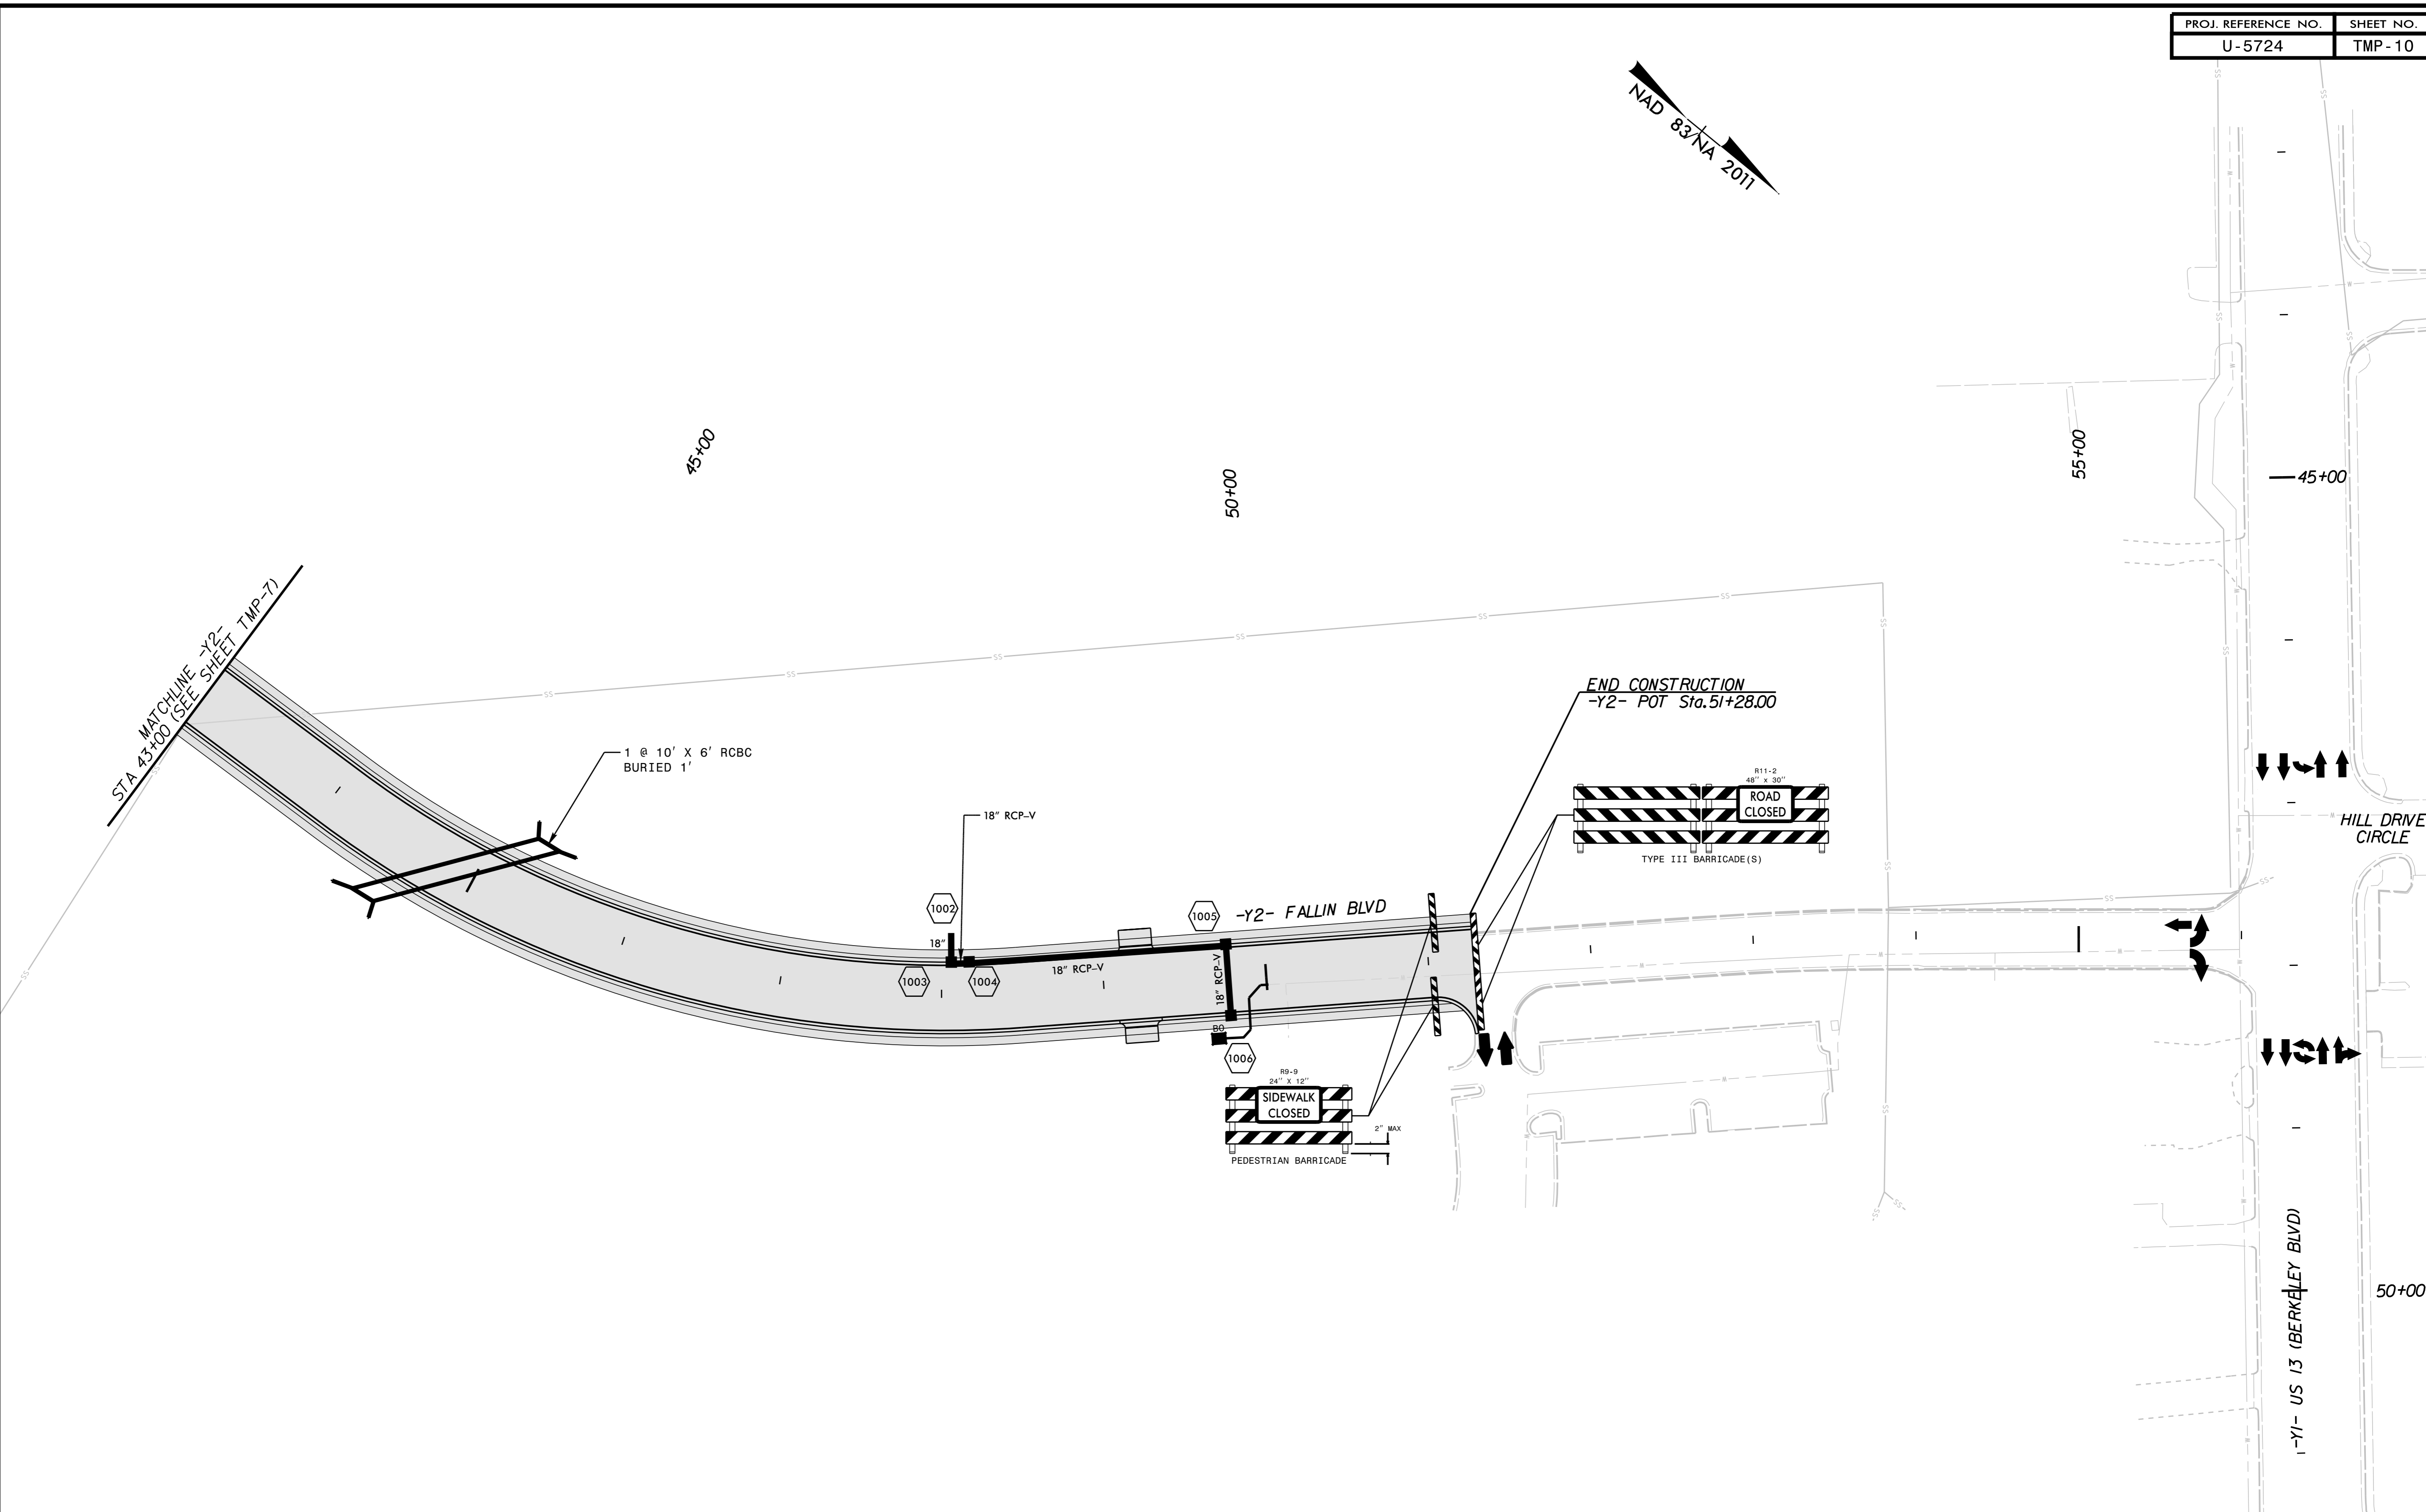

PROJ. REFERENCE NO.	SHEET NO.
U-5724	TMP-10




3/16/2020 K:\RAL\_Roadway\01036333 - U-5724 (Central Heights)\TrafficControl\TrafficControl\CP\Sheets\U-5724\_rdy\_tmp\_10.dgn




 WEDGING  
 WORK AREA



APPROVED: \_\_\_\_\_ DATE: \_\_\_\_\_



9/1/2022

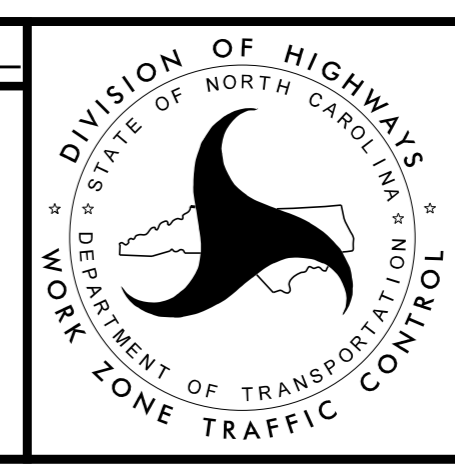

**PHASE 1  
TRAFFIC CONTROL  
DETAILS**