


NAD 83/NA 2011

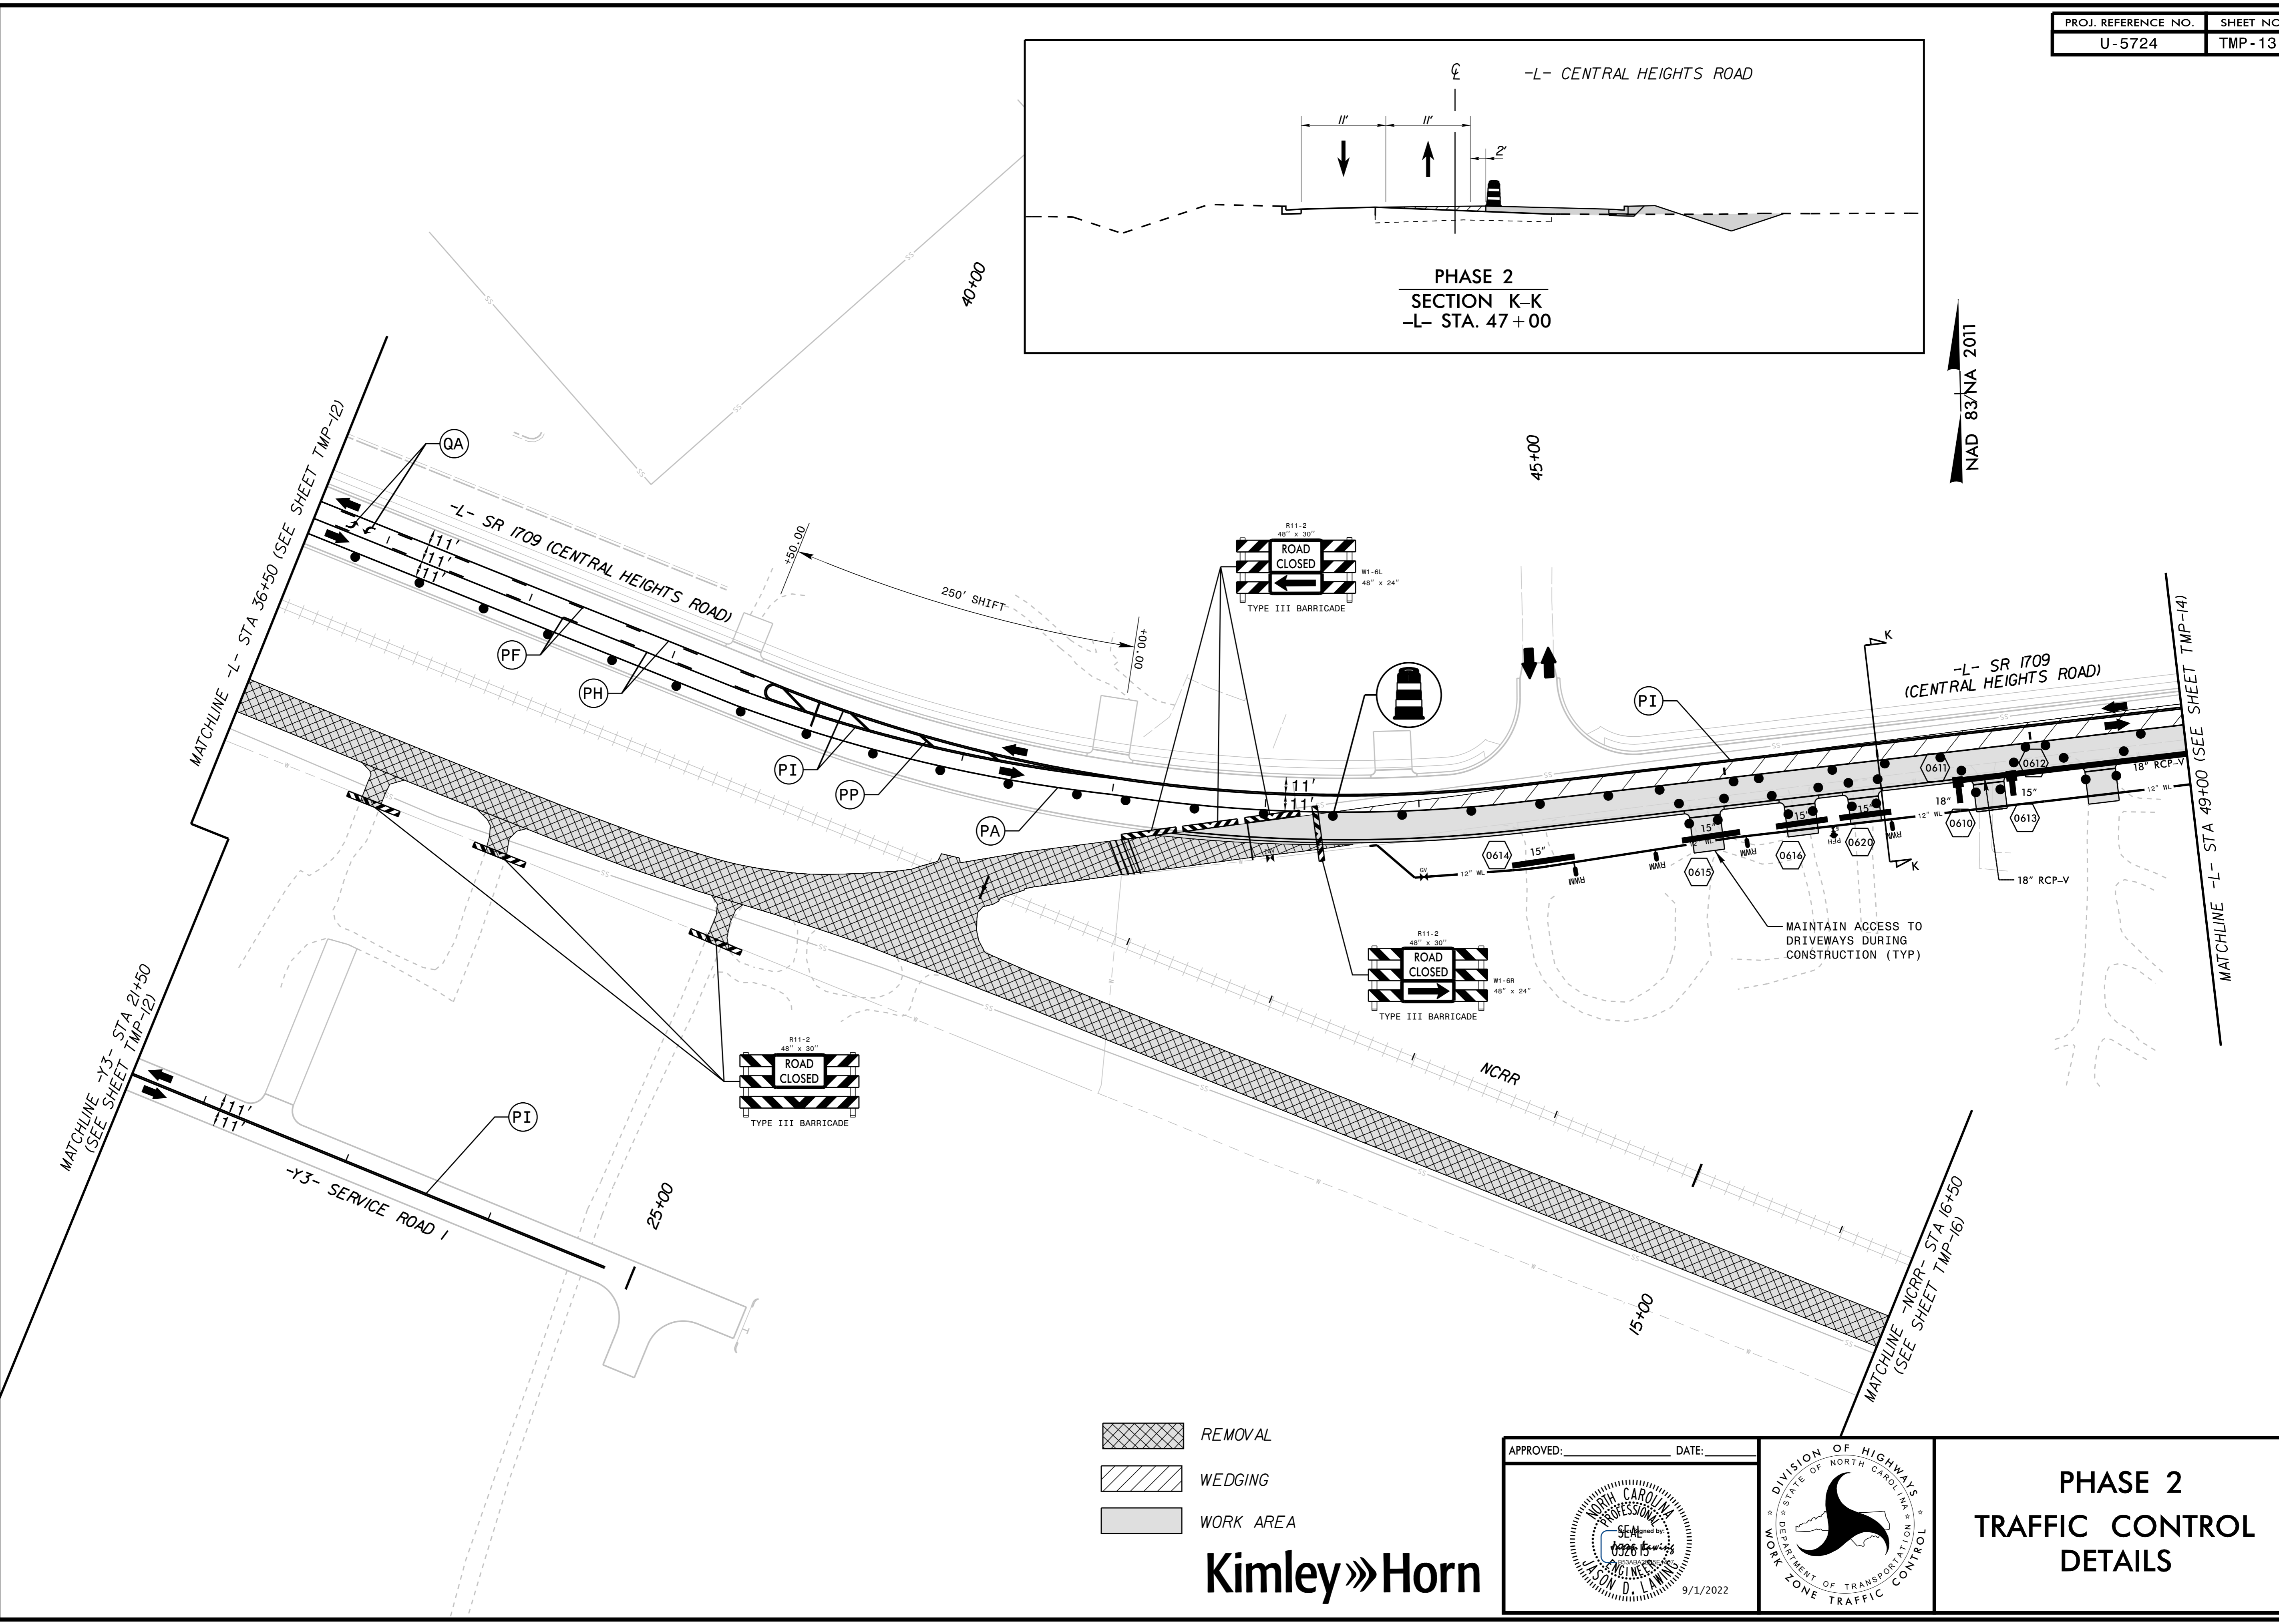


K:\RAL_Roadway\01036333 - U-5724 (Central Heights)\TrafficControl\TCSheets\U-5724_rdy_tmp_13.dgn
3/16/2020

- REMOVAL
- WEDGING
- WORK AREA

Kimley»Horn

APPROVED: _____ DATE: _____

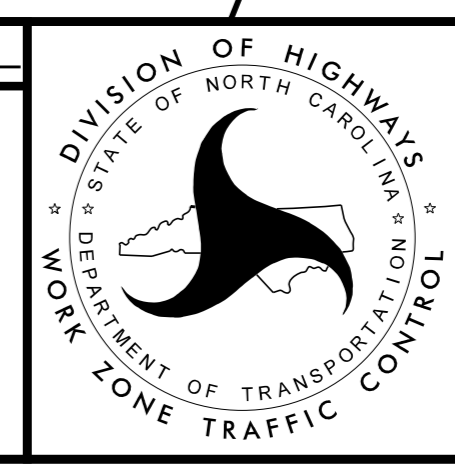

**PHASE 2
TRAFFIC CONTROL
DETAILS**