

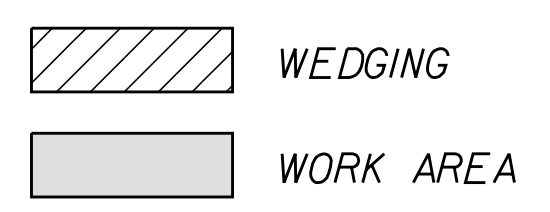
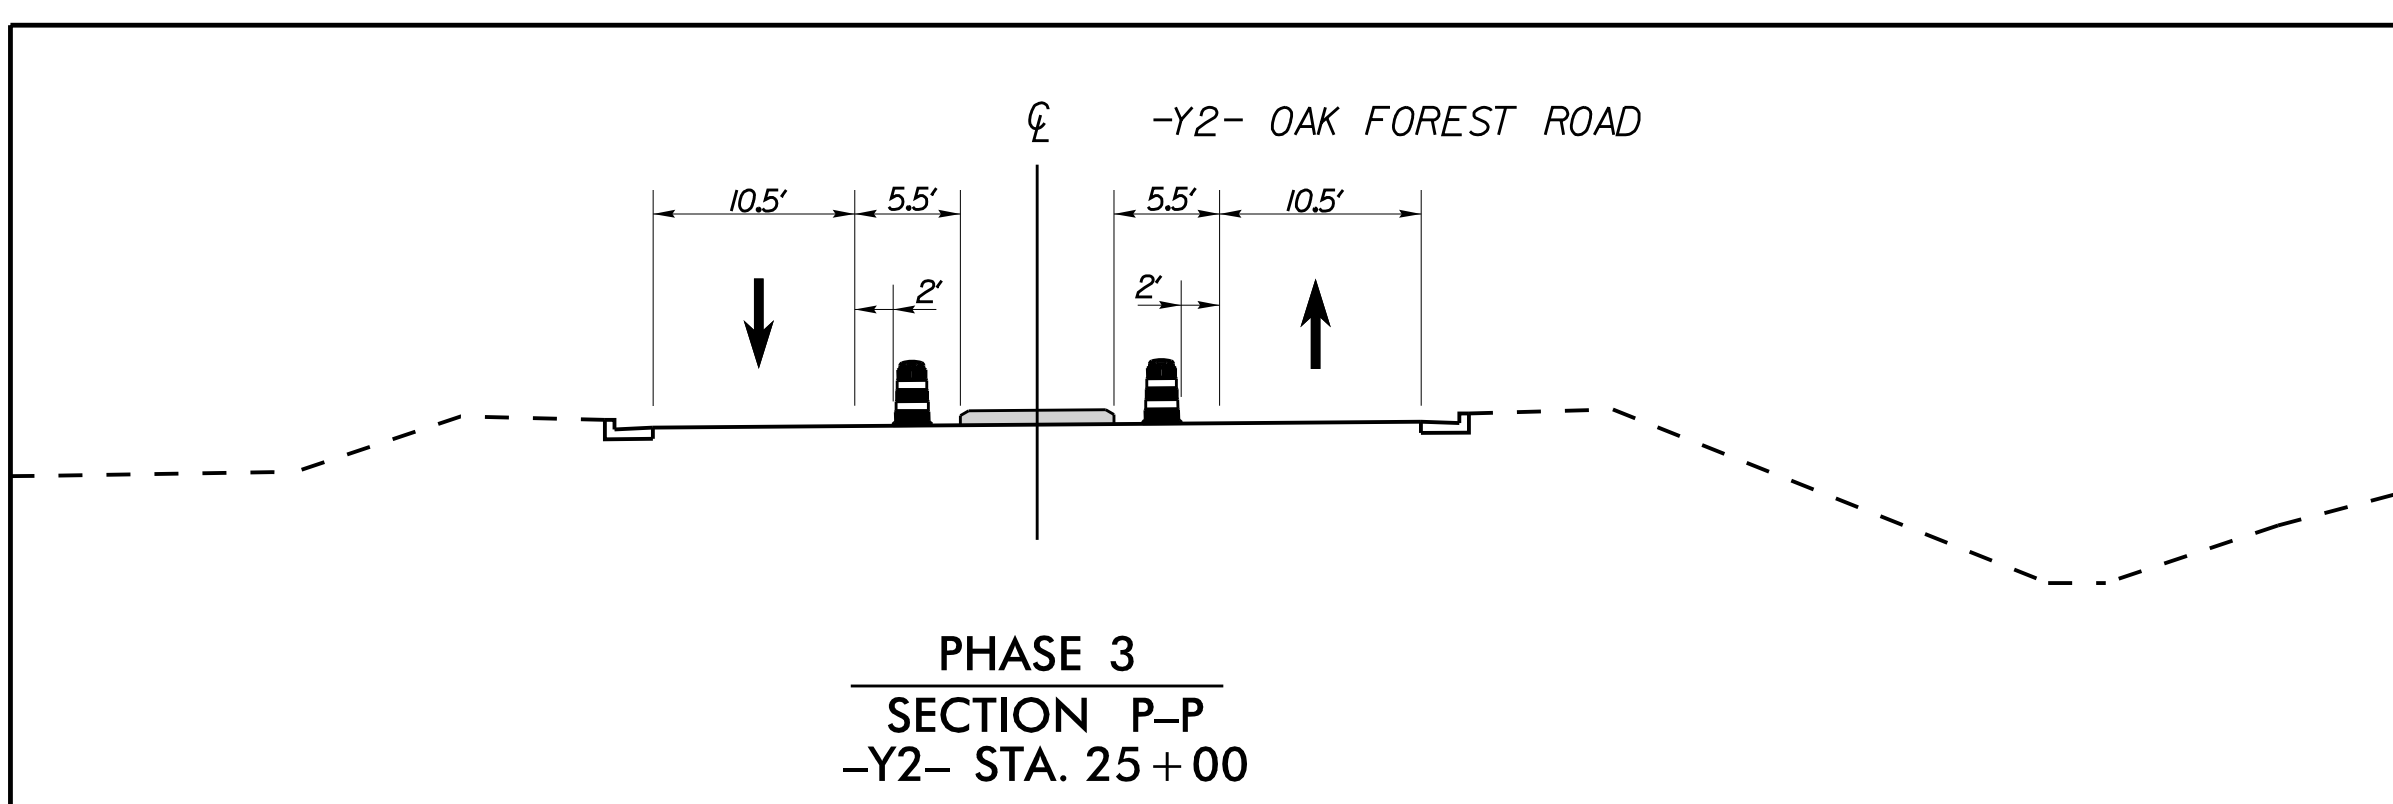


K:\RAL_Roadway\01036333 - U-5724 (Central Heights)\TrafficControl\TrafficControl\CP\Sheets\U-5724_rdy_tmp_19.dgn

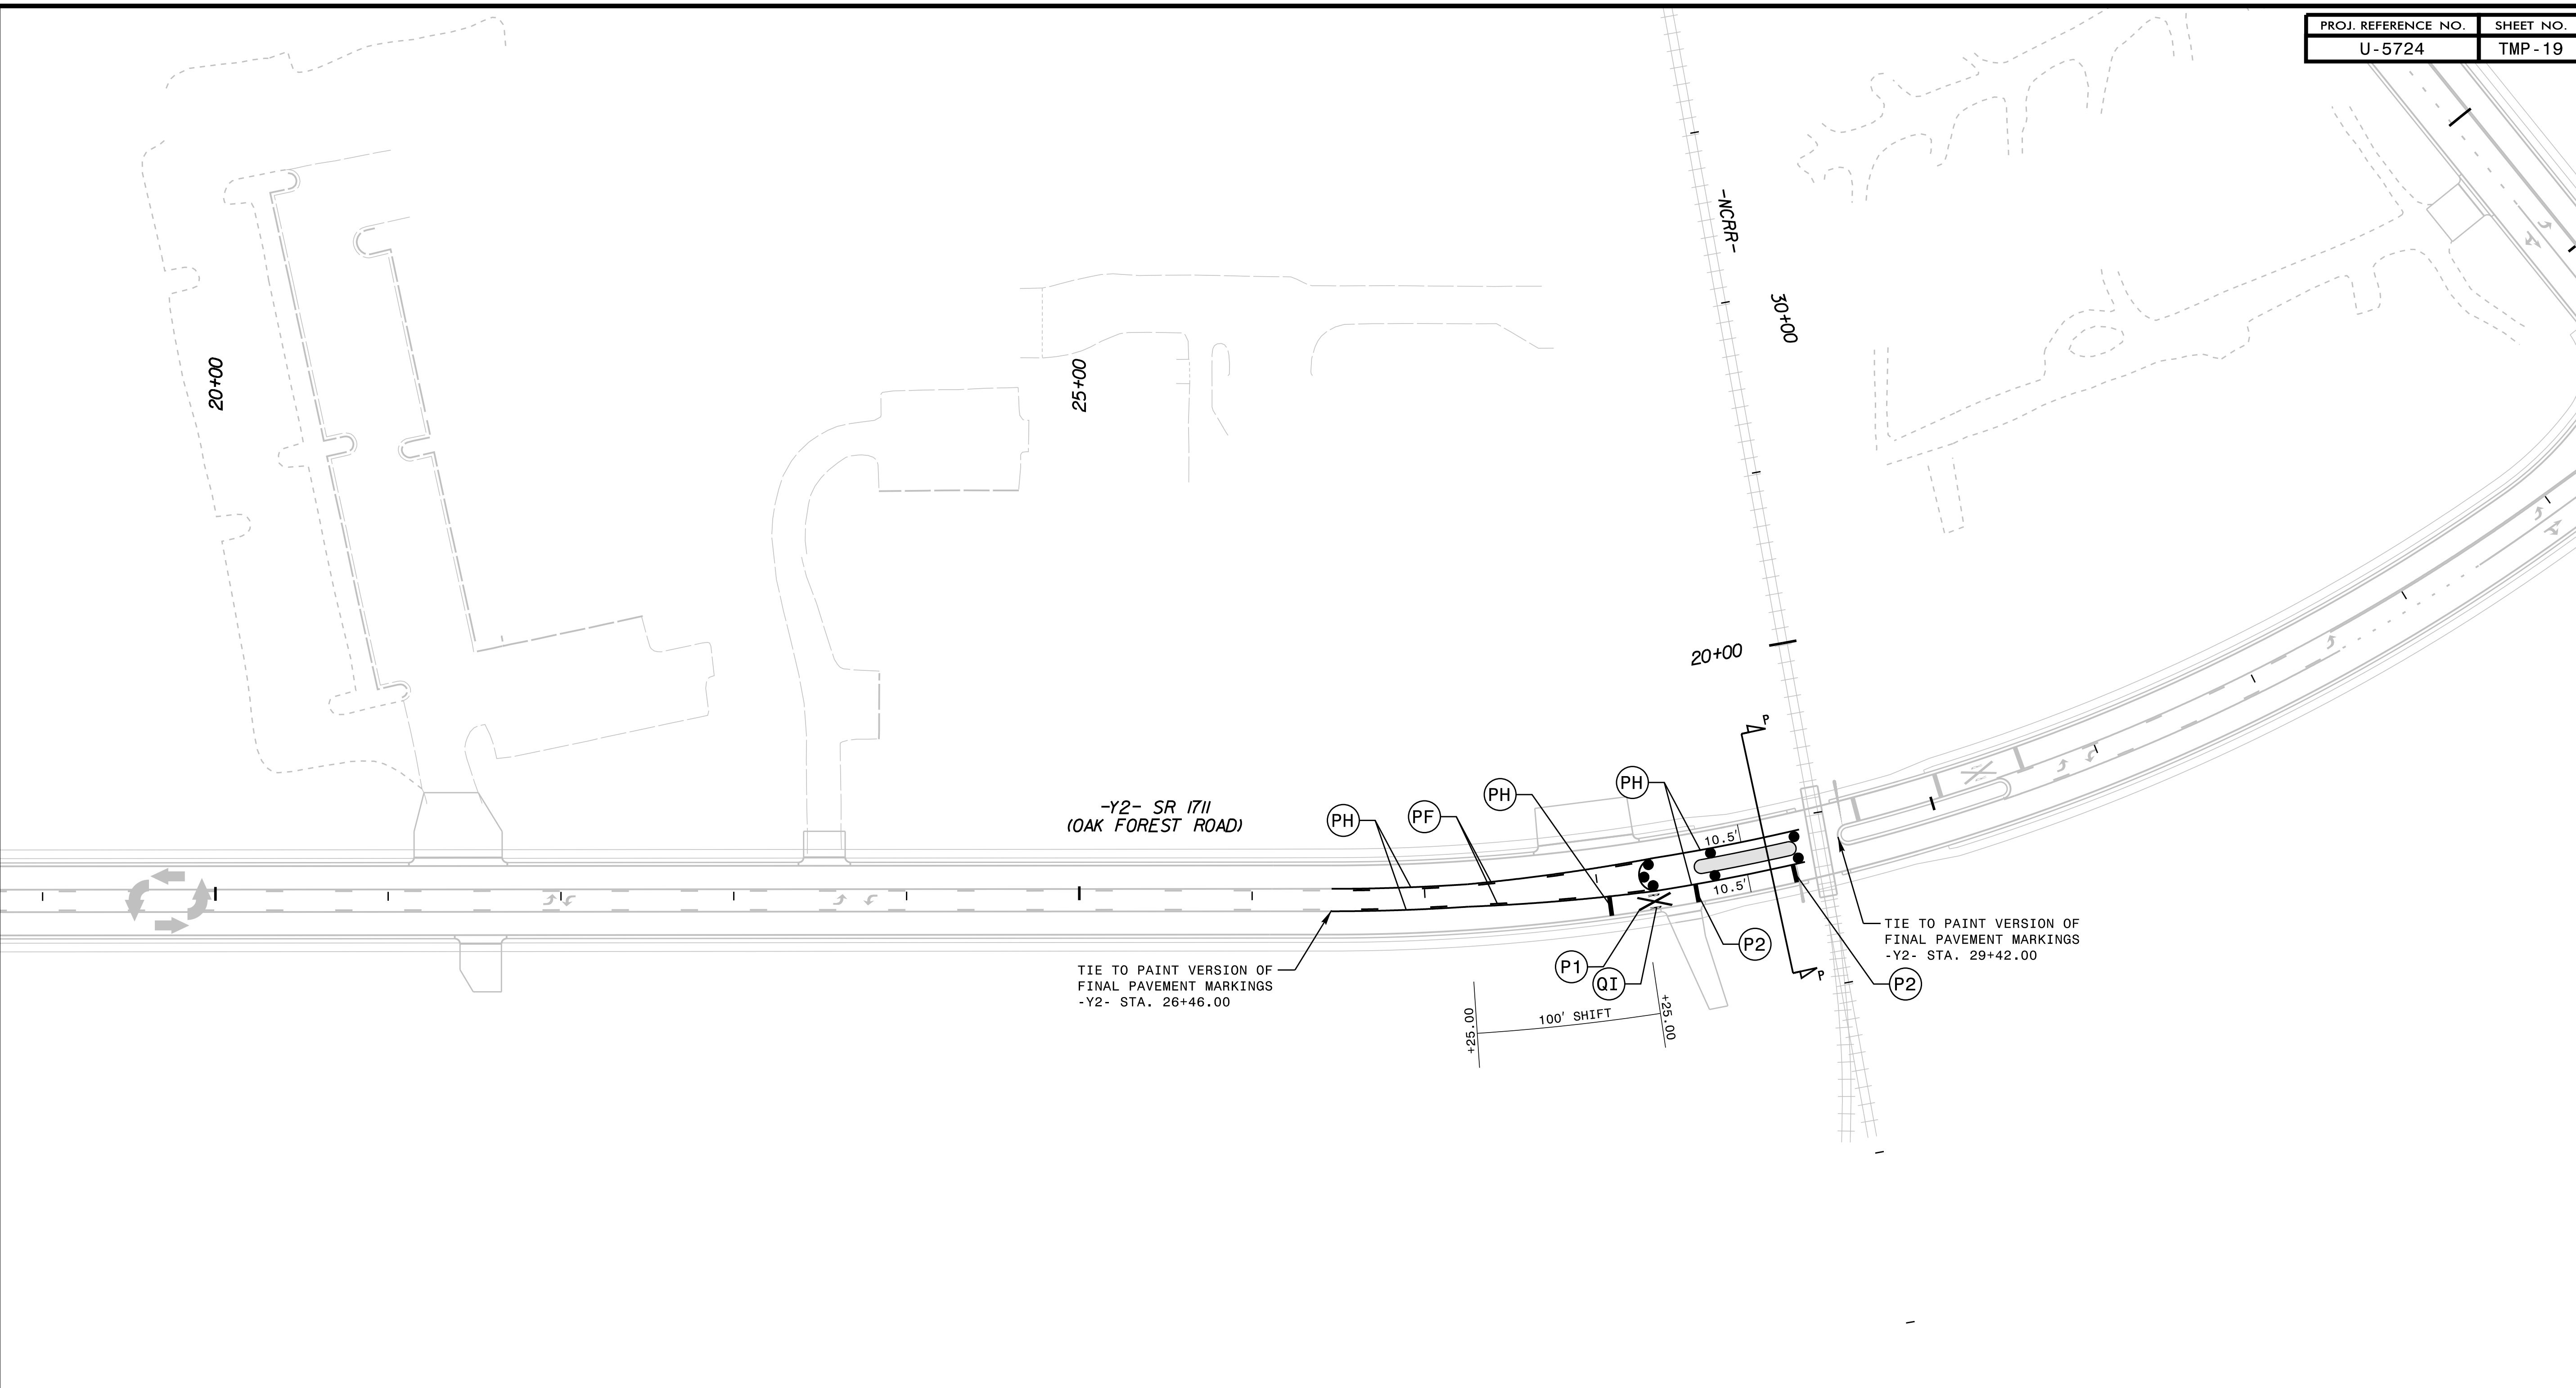

Kimley»Horn

APPROVED: _____ DATE: _____

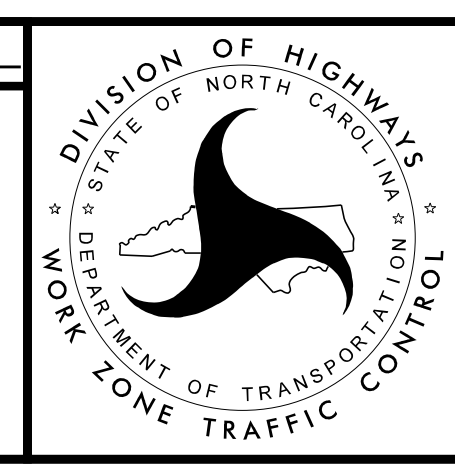

**PHASE 3
TRAFFIC CONTROL
DETAILS**

