


PROJECT REFERENCE NO. U-5724	SHEET NO. PMP-8
R/W SHEET NO.	
ROADWAY DESIGN ENGINEER	
DOCUMENT NOT CONSIDERED FINAL UNLESS ALL SIGNATURES COMPLETED	

REVISIONS

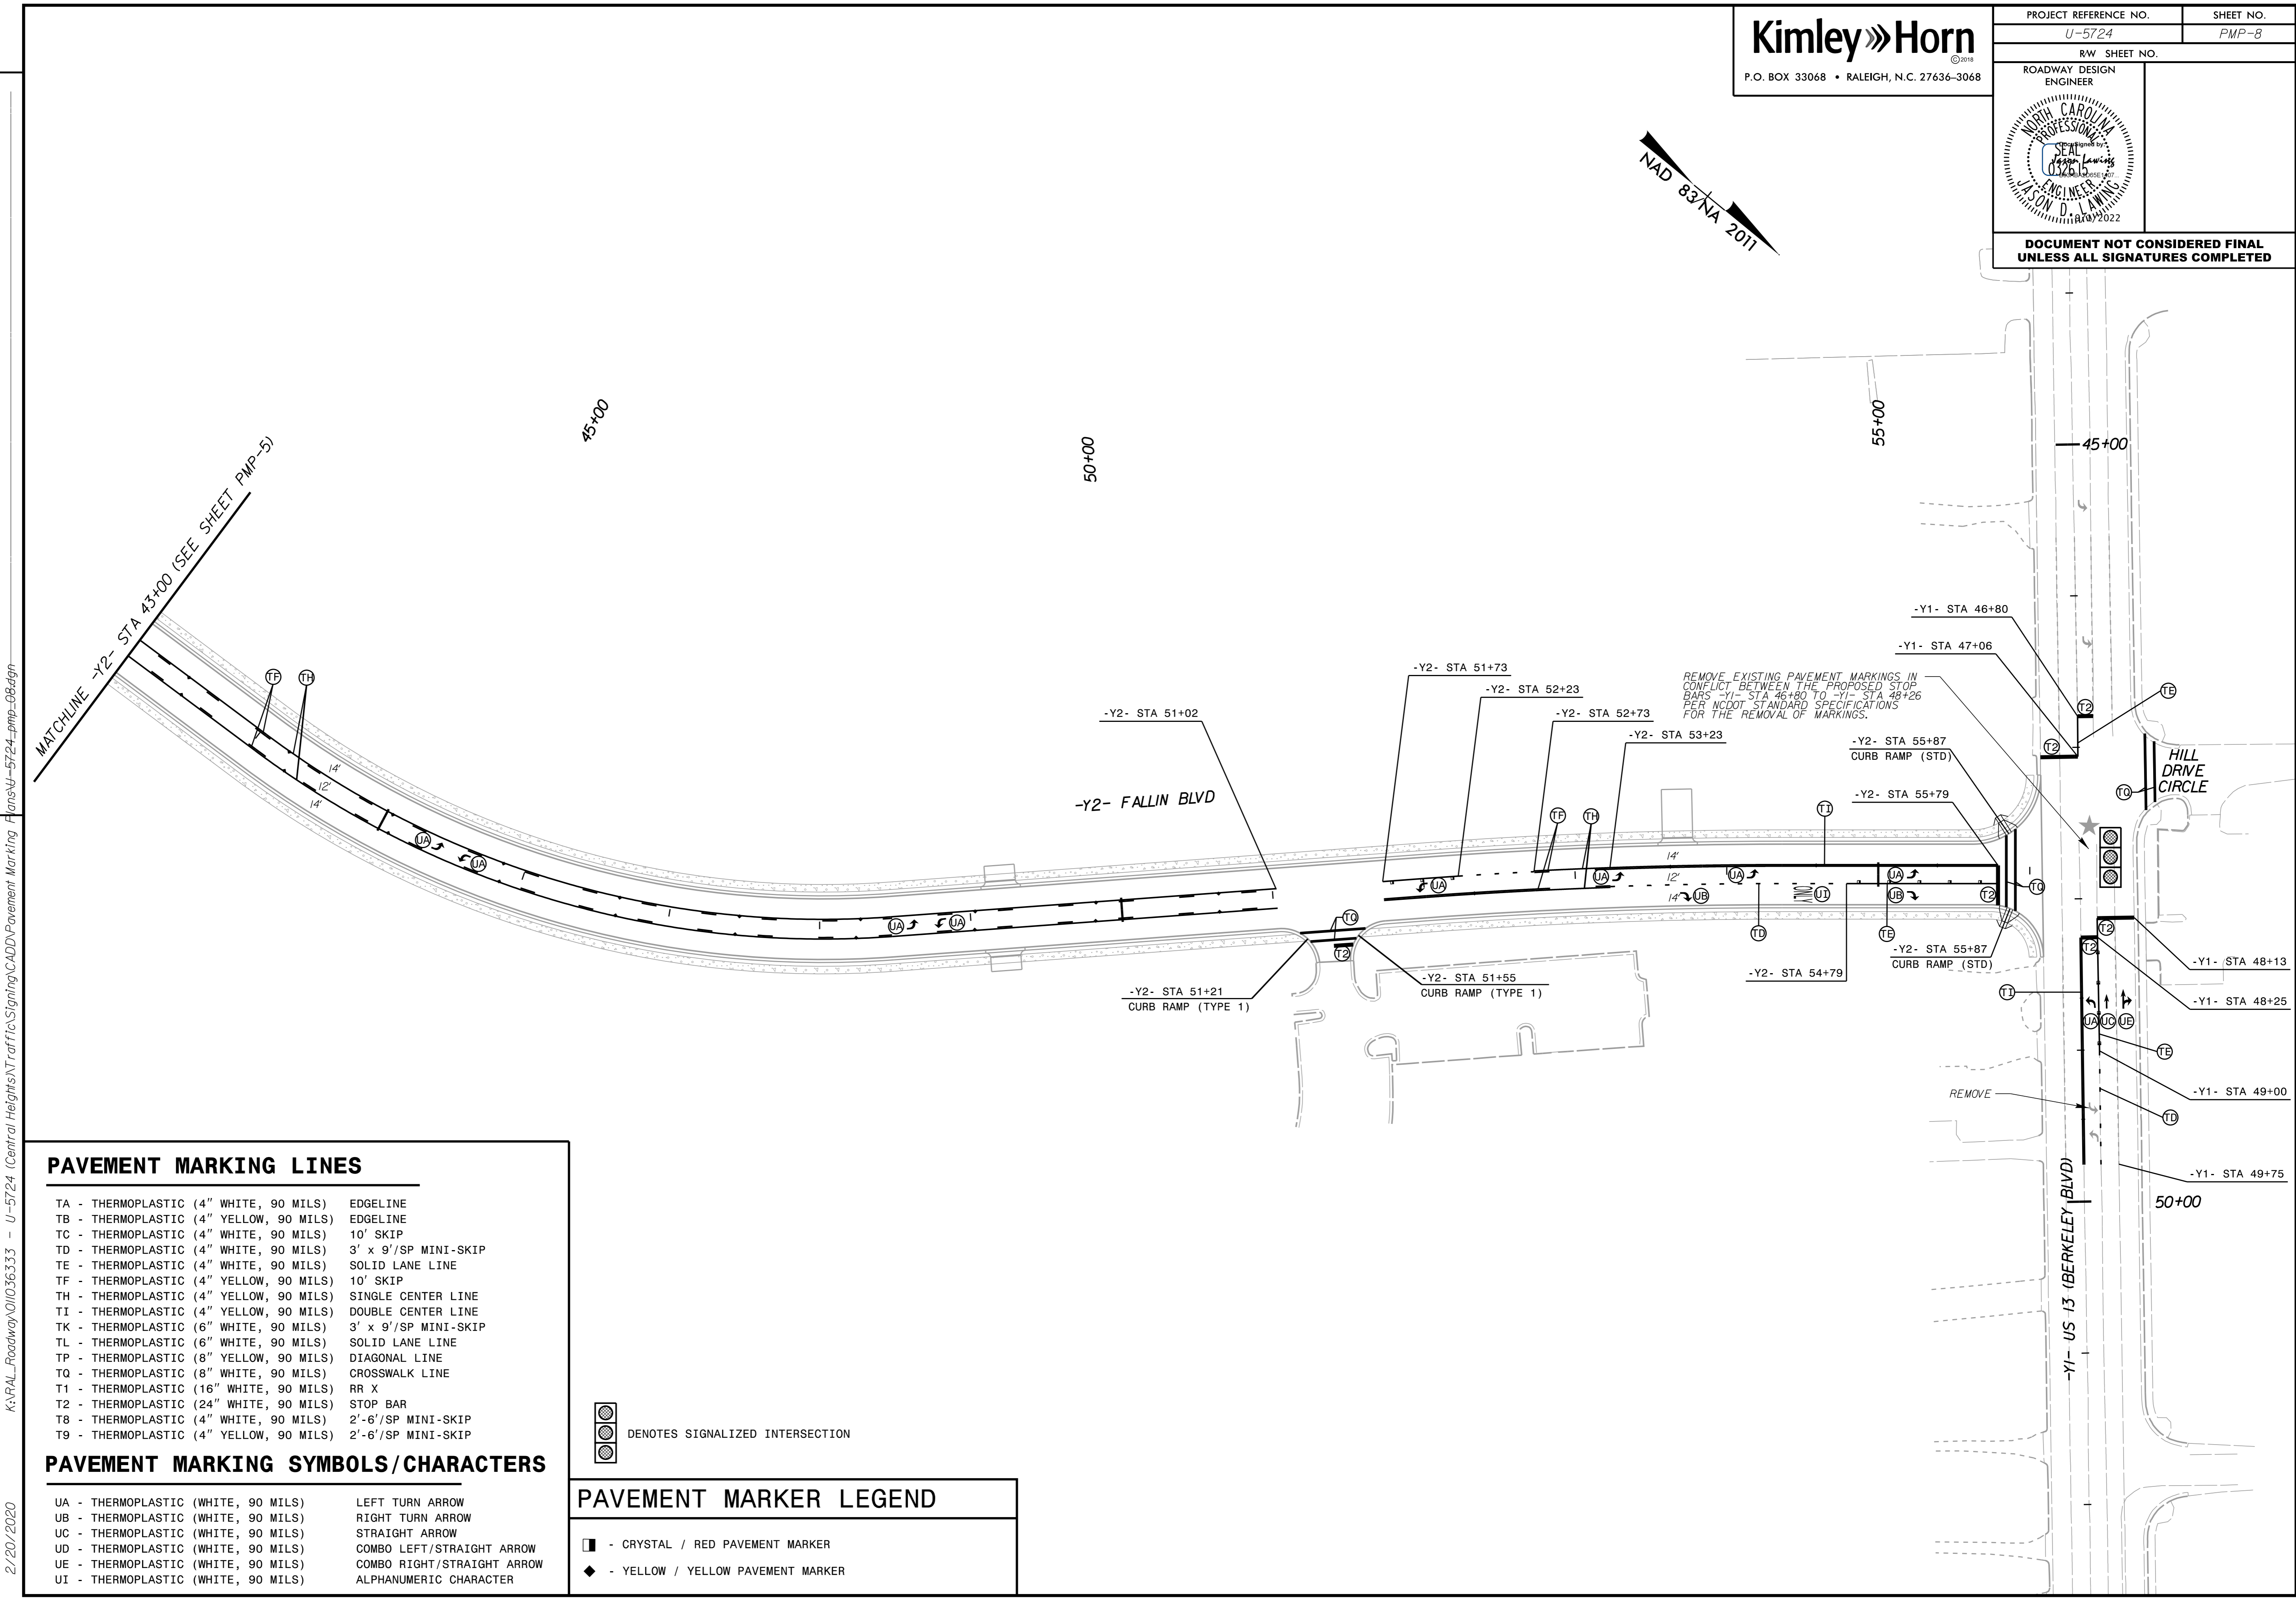


PAVEMENT MARKING LINES

TA - THERMOPLASTIC (4" WHITE, 90 MILS)	EDGELINE
TB - THERMOPLASTIC (4" YELLOW, 90 MILS)	EDGELINE
TC - THERMOPLASTIC (4" WHITE, 90 MILS)	10' SKIP
TD - THERMOPLASTIC (4" WHITE, 90 MILS)	3' x 9'/SP MINI-SKIP
TE - THERMOPLASTIC (4" WHITE, 90 MILS)	SOLID LANE LINE
TF - THERMOPLASTIC (4" YELLOW, 90 MILS)	10' SKIP
TH - THERMOPLASTIC (4" YELLOW, 90 MILS)	SINGLE CENTER LINE
TI - THERMOPLASTIC (4" YELLOW, 90 MILS)	DOUBLE CENTER LINE
TK - THERMOPLASTIC (6" WHITE, 90 MILS)	3' x 9'/SP MINI-SKIP
TL - THERMOPLASTIC (6" WHITE, 90 MILS)	SOLID LANE LINE
TP - THERMOPLASTIC (8" YELLOW, 90 MILS)	DIAGONAL LINE
TQ - THERMOPLASTIC (8" WHITE, 90 MILS)	CROSSWALK LINE
T1 - THERMOPLASTIC (16" WHITE, 90 MILS)	RR X
T2 - THERMOPLASTIC (24" WHITE, 90 MILS)	STOP BAR
T8 - THERMOPLASTIC (4" WHITE, 90 MILS)	2'-6"/SP MINI-SKIP
T9 - THERMOPLASTIC (4" YELLOW, 90 MILS)	2'-6"/SP MINI-SKIP

PAVEMENT MARKING SYMBOLS/CHARACTERS

UA - THERMOPLASTIC (WHITE, 90 MILS)	LEFT TURN ARROW
UB - THERMOPLASTIC (WHITE, 90 MILS)	RIGHT TURN ARROW
UC - THERMOPLASTIC (WHITE, 90 MILS)	STRAIGHT ARROW
UD - THERMOPLASTIC (WHITE, 90 MILS)	COMBO LEFT/STRAIGHT ARROW
UE - THERMOPLASTIC (WHITE, 90 MILS)	COMBO RIGHT/STRAIGHT ARROW
UI - THERMOPLASTIC (WHITE, 90 MILS)	ALPHANUMERIC CHARACTER

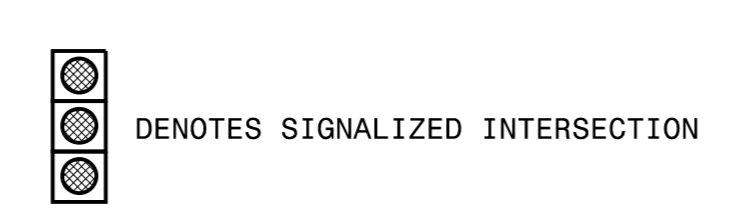

PAVEMENT MARKER LEGEND

■	- CRYSTAL / RED PAVEMENT MARKER
◆	- YELLOW / YELLOW PAVEMENT MARKER

K:\RAL_Roadway\01036333 - U-5724 (Central Heights\Traffic\Signing\CADD\Pavement Marking Plans\U-5724-pmp-08.dgn

2/20/2020