


CLEARING AND GRUBBING
EROSION CONTROL FOR
CONSTRUCTION SHEET 4

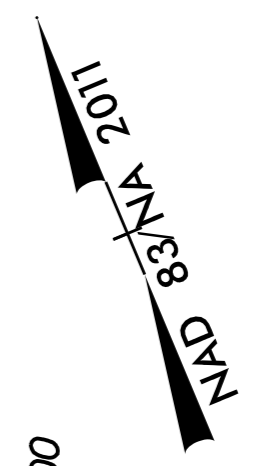

REVISIONS

BM1 ELEVATION = 114.32
N 59°56'63" E 2316117
BL STATION 5+00.00
N 15°06'12.84" W DIST 7.83
SCRIBE ON FH BONNET BOLT

SAM'S REAL ESTATE BUSINESS TRUST
DB 1967 PG 758
PB J PG 377


②
MERRITT FAMILY PROPERTIES LLC
DB 312 PG 631
PB H PG 267

③
TAYLOR LEASING ENTERPRISES INC
DB 2073 PG 187
PB 1 PG 252

④
NORTH BERKELEY DEVELOPMENT ASSOCIATES LLC
DB 1665 PG 554
PB 1 PG 231

EDMOND J BROWN II
DB 2757 PG 637
PB H PG 267

BEGIN TIP PROJECT U-5724
-L- POT Sta. 8+45.00

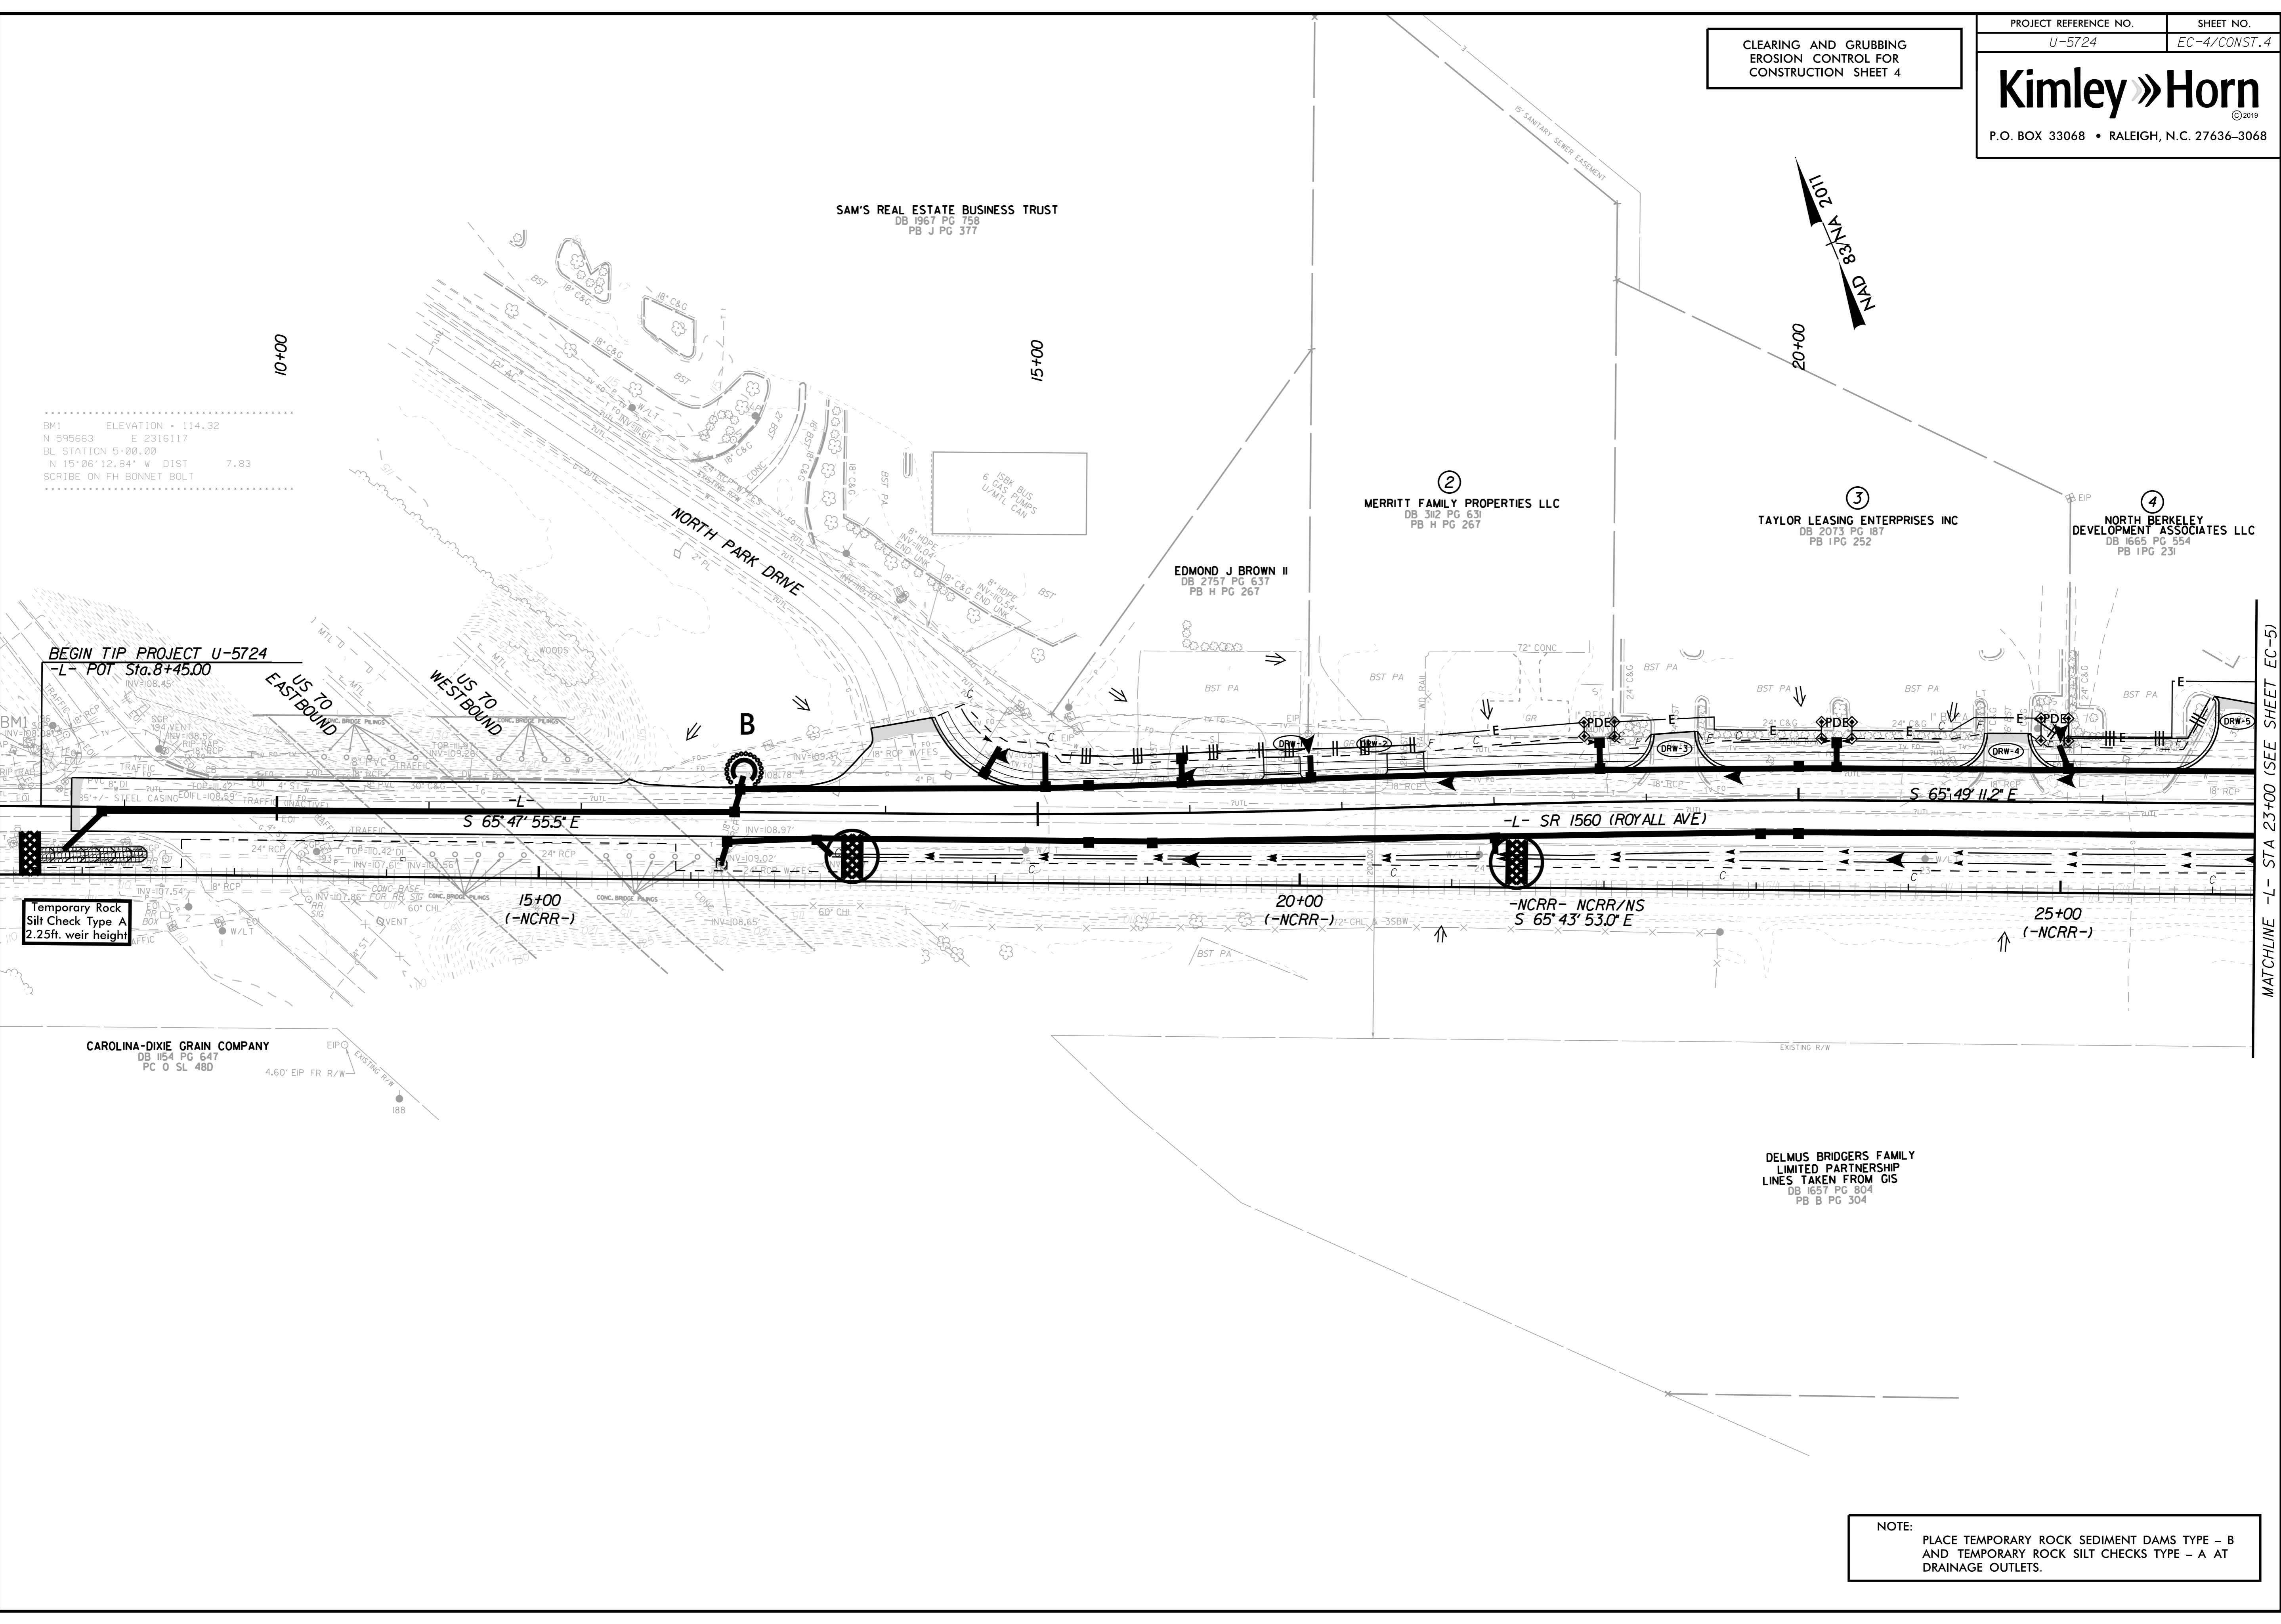

Temporary Rock
Silt Check Type A
2.25ft. weir height

CAROLINA-DIXIE GRAIN COMPANY
DB 1154 PG 647
PC 0 SL 48D

DELMUS BRIDGERS FAMILY
LIMITED PARTNERSHIP
LINES TAKEN FROM GIS
DB 1657 PG 804
PB B PG 304

NOTE:
PLACE TEMPORARY ROCK SEDIMENT DAMS TYPE - B
AND TEMPORARY ROCK SILT CHECKS TYPE - A AT
DRAINAGE OUTLETS.

5/14/99
K:\RAL_Roadway\01036333 - U-5724 (Central Heights)\Environmental\Design\U-5724.ec_psh_04.dgn
8/20/2020

MATCHLINE -L- STA 23+00 (SEE SHEET EC-5)