



CLEARING AND GRUBBING  
EROSION CONTROL FOR  
CONSTRUCTION SHEET 5

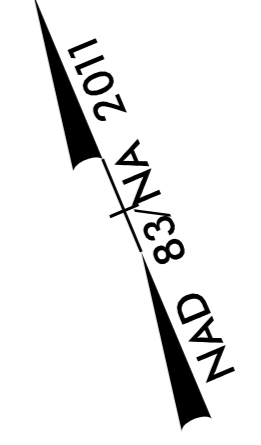

REVISIONS

5/14/1999  
K:\RAL\_Roadway\01036333 - U-5724 (Central Heights)\Environmental\Design\U-5724\_ec\_psh\_05.dgn  
2/19/2020

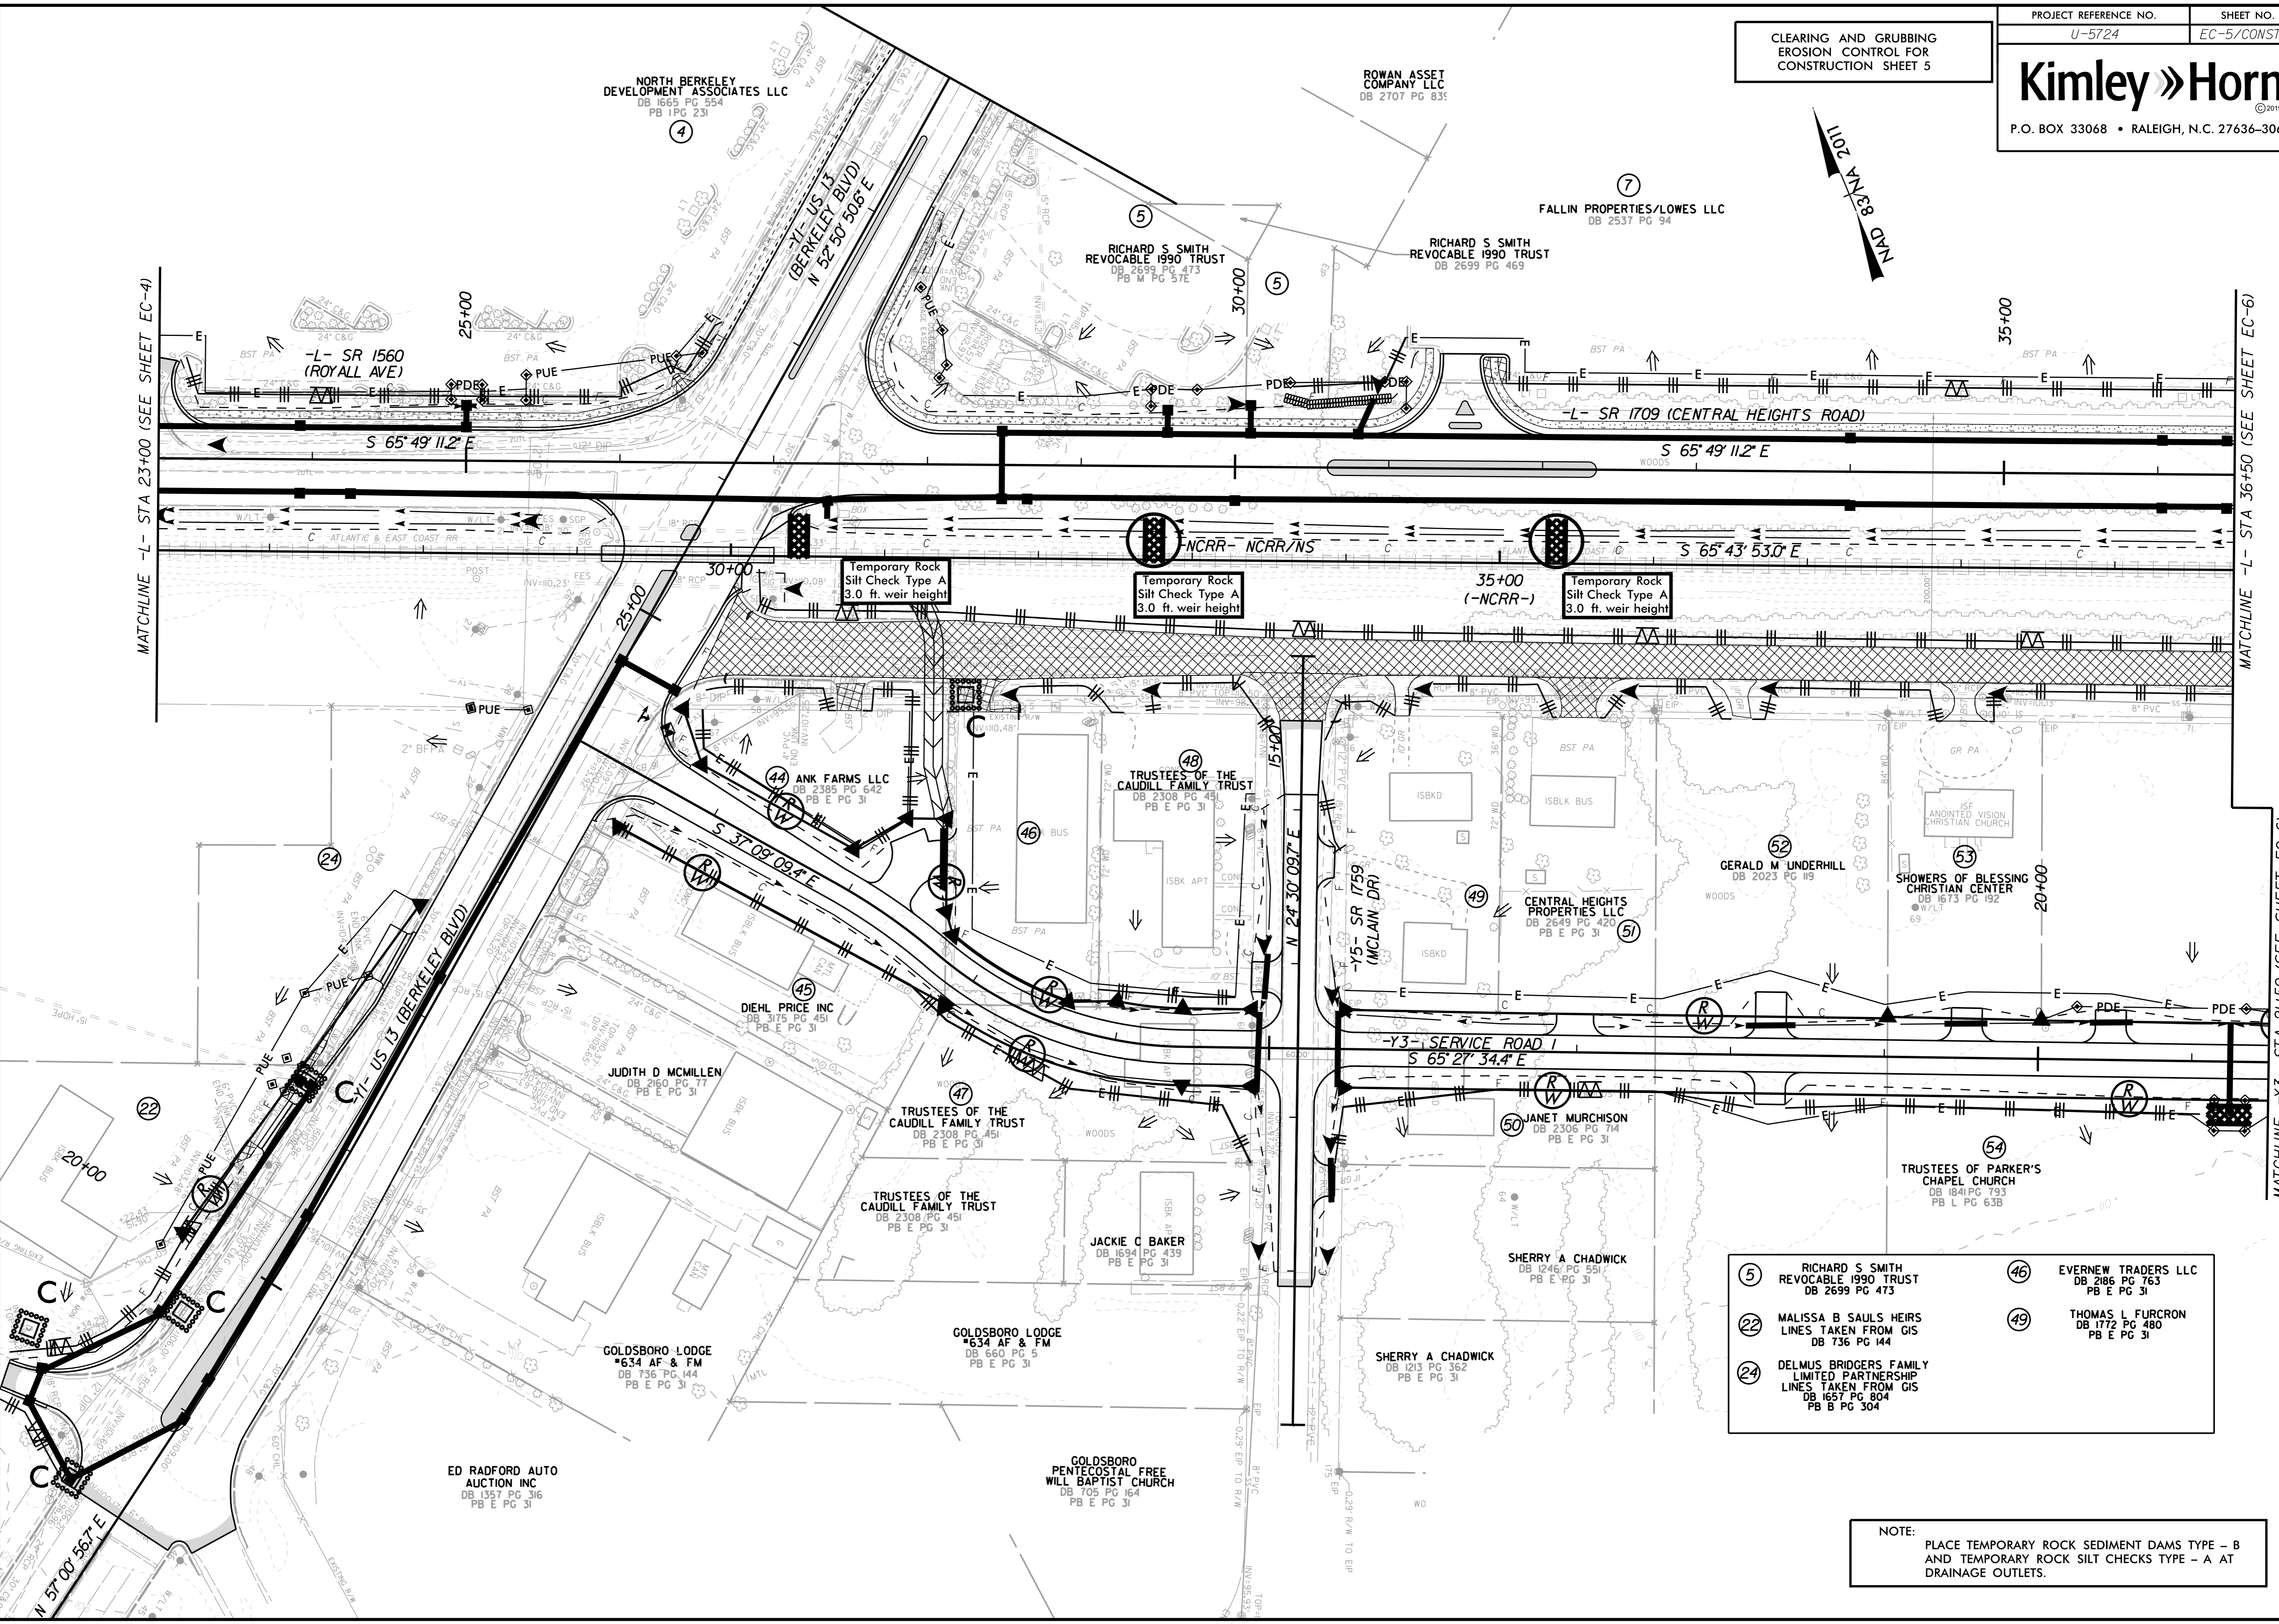

NOTE:  
PLACE TEMPORARY ROCK SEDIMENT DAMS TYPE - B  
AND TEMPORARY ROCK SILT CHECKS TYPE - A AT  
DRAINAGE OUTLETS.