



CLEARING AND GRUBBING
 EROSION CONTROL FOR
 CONSTRUCTION SHEET 9

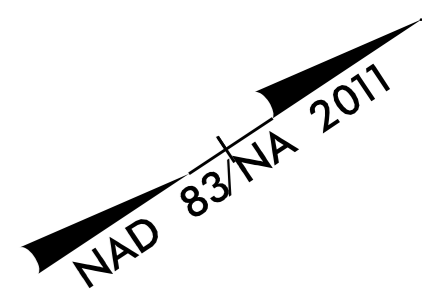

REVISIONS

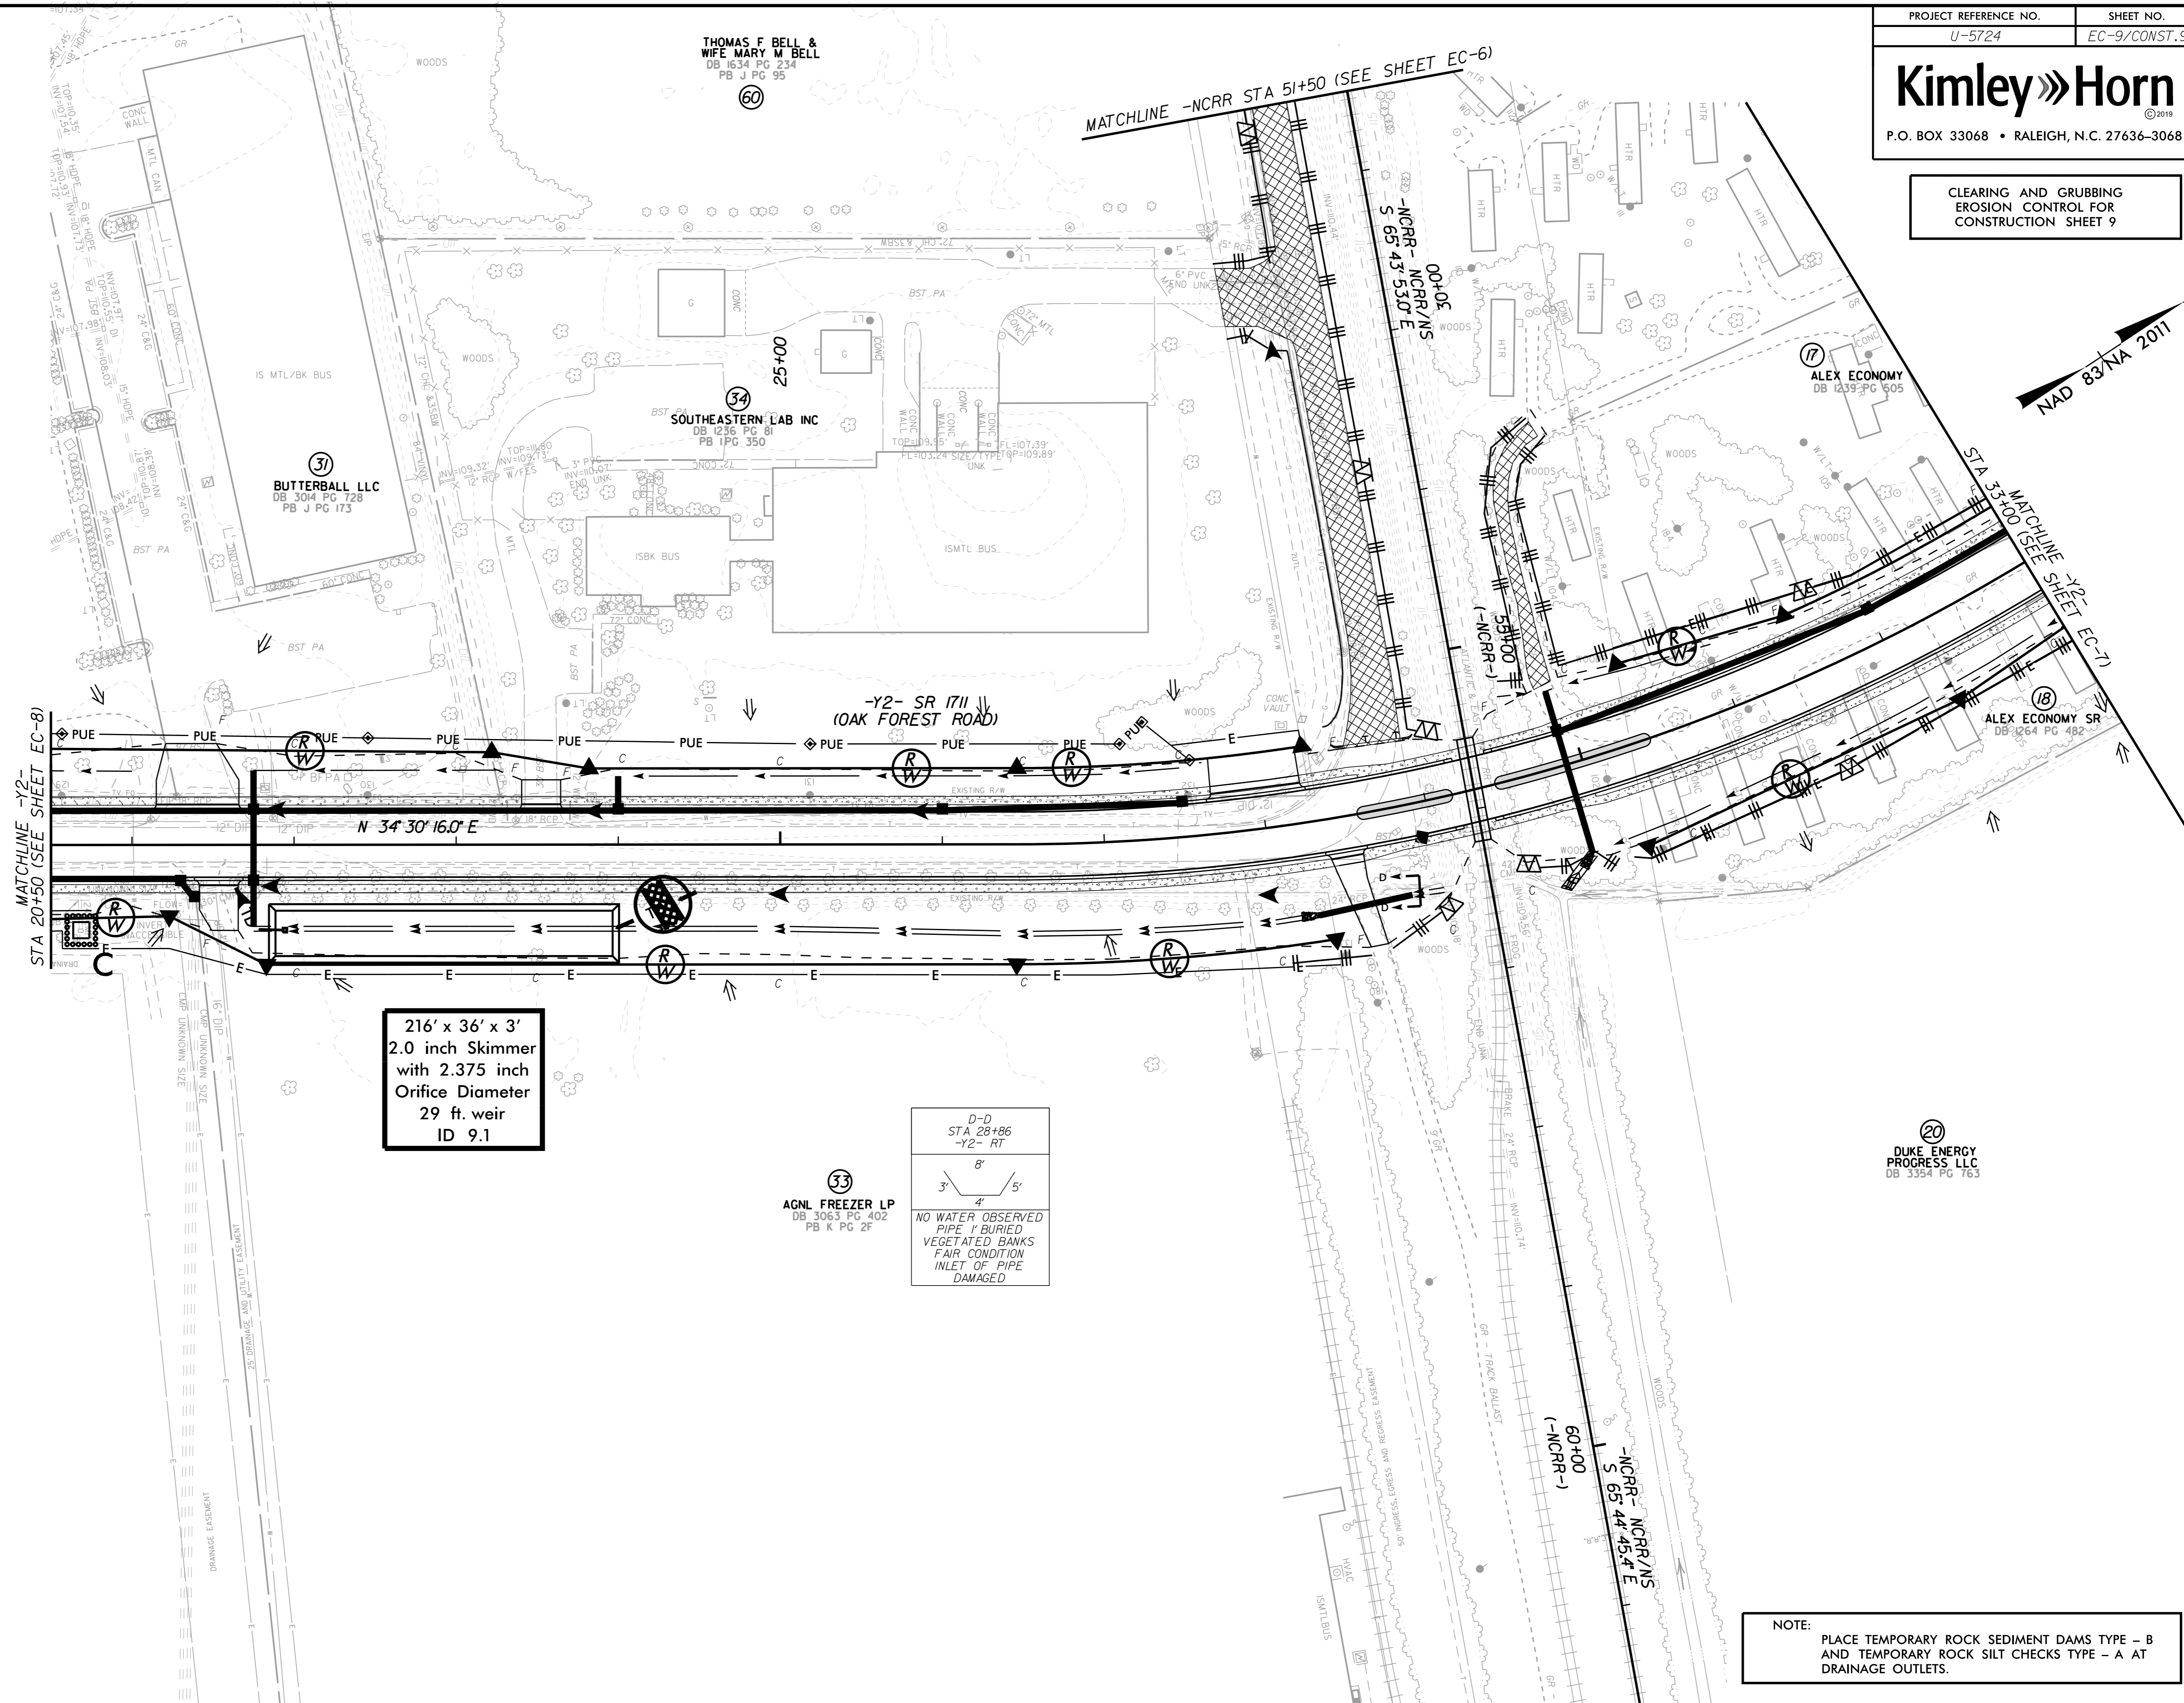

216' x 36' x 3'
 2.0 inch Skimmer
 with 2.375 inch
 Orifice Diameter
 29 ft. weir
 ID 9.1

D-D
 STA 28+86
 -Y2- RT
 8'
 3' 4' 5'
 NO WATER OBSERVED
 PIPE Y BURIED
 VEGETATED BANKS
 FAIR CONDITION
 INLET OF PIPE
 DAMAGED

33
 AGNL FREEZER LP
 DB 3063 PG 402
 PB K PG 2F

20
 DUKE ENERGY
 PROGRESS LLC
 DB 3354 PG 763

NOTE:
 PLACE TEMPORARY ROCK SEDIMENT DAMS TYPE - B
 AND TEMPORARY ROCK SILT CHECKS TYPE - A AT
 DRAINAGE OUTLETS.