

NAD 83/NA 2011

REVISIONS



GRASS SWALE DATA

DA =	9.7 AC
SLOPE =	0.10%
L REQ =	973 FT
L PRO =	1928 FT
Q2 =	18.9 CFS
V2 =	1.4 FPS
D2 =	1.78 FT
Q10 =	24.3 CFS
V10 =	1.4 FPS
D10 =	1.99 FT

OUTFALL AT
 -Y2- STA. 45+45 LT

Place Matting for Erosion Control
 -L- STA 27+35 TO 42+00 RT

⑫ KENNETH N FALLIN & MARY SUE FALLIN
 DB 1705 PG 671
 PB M PG 221

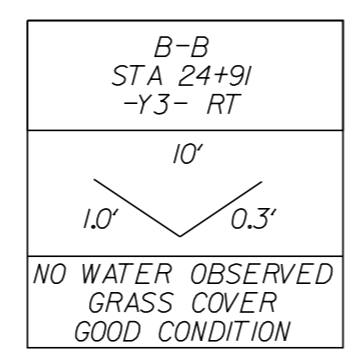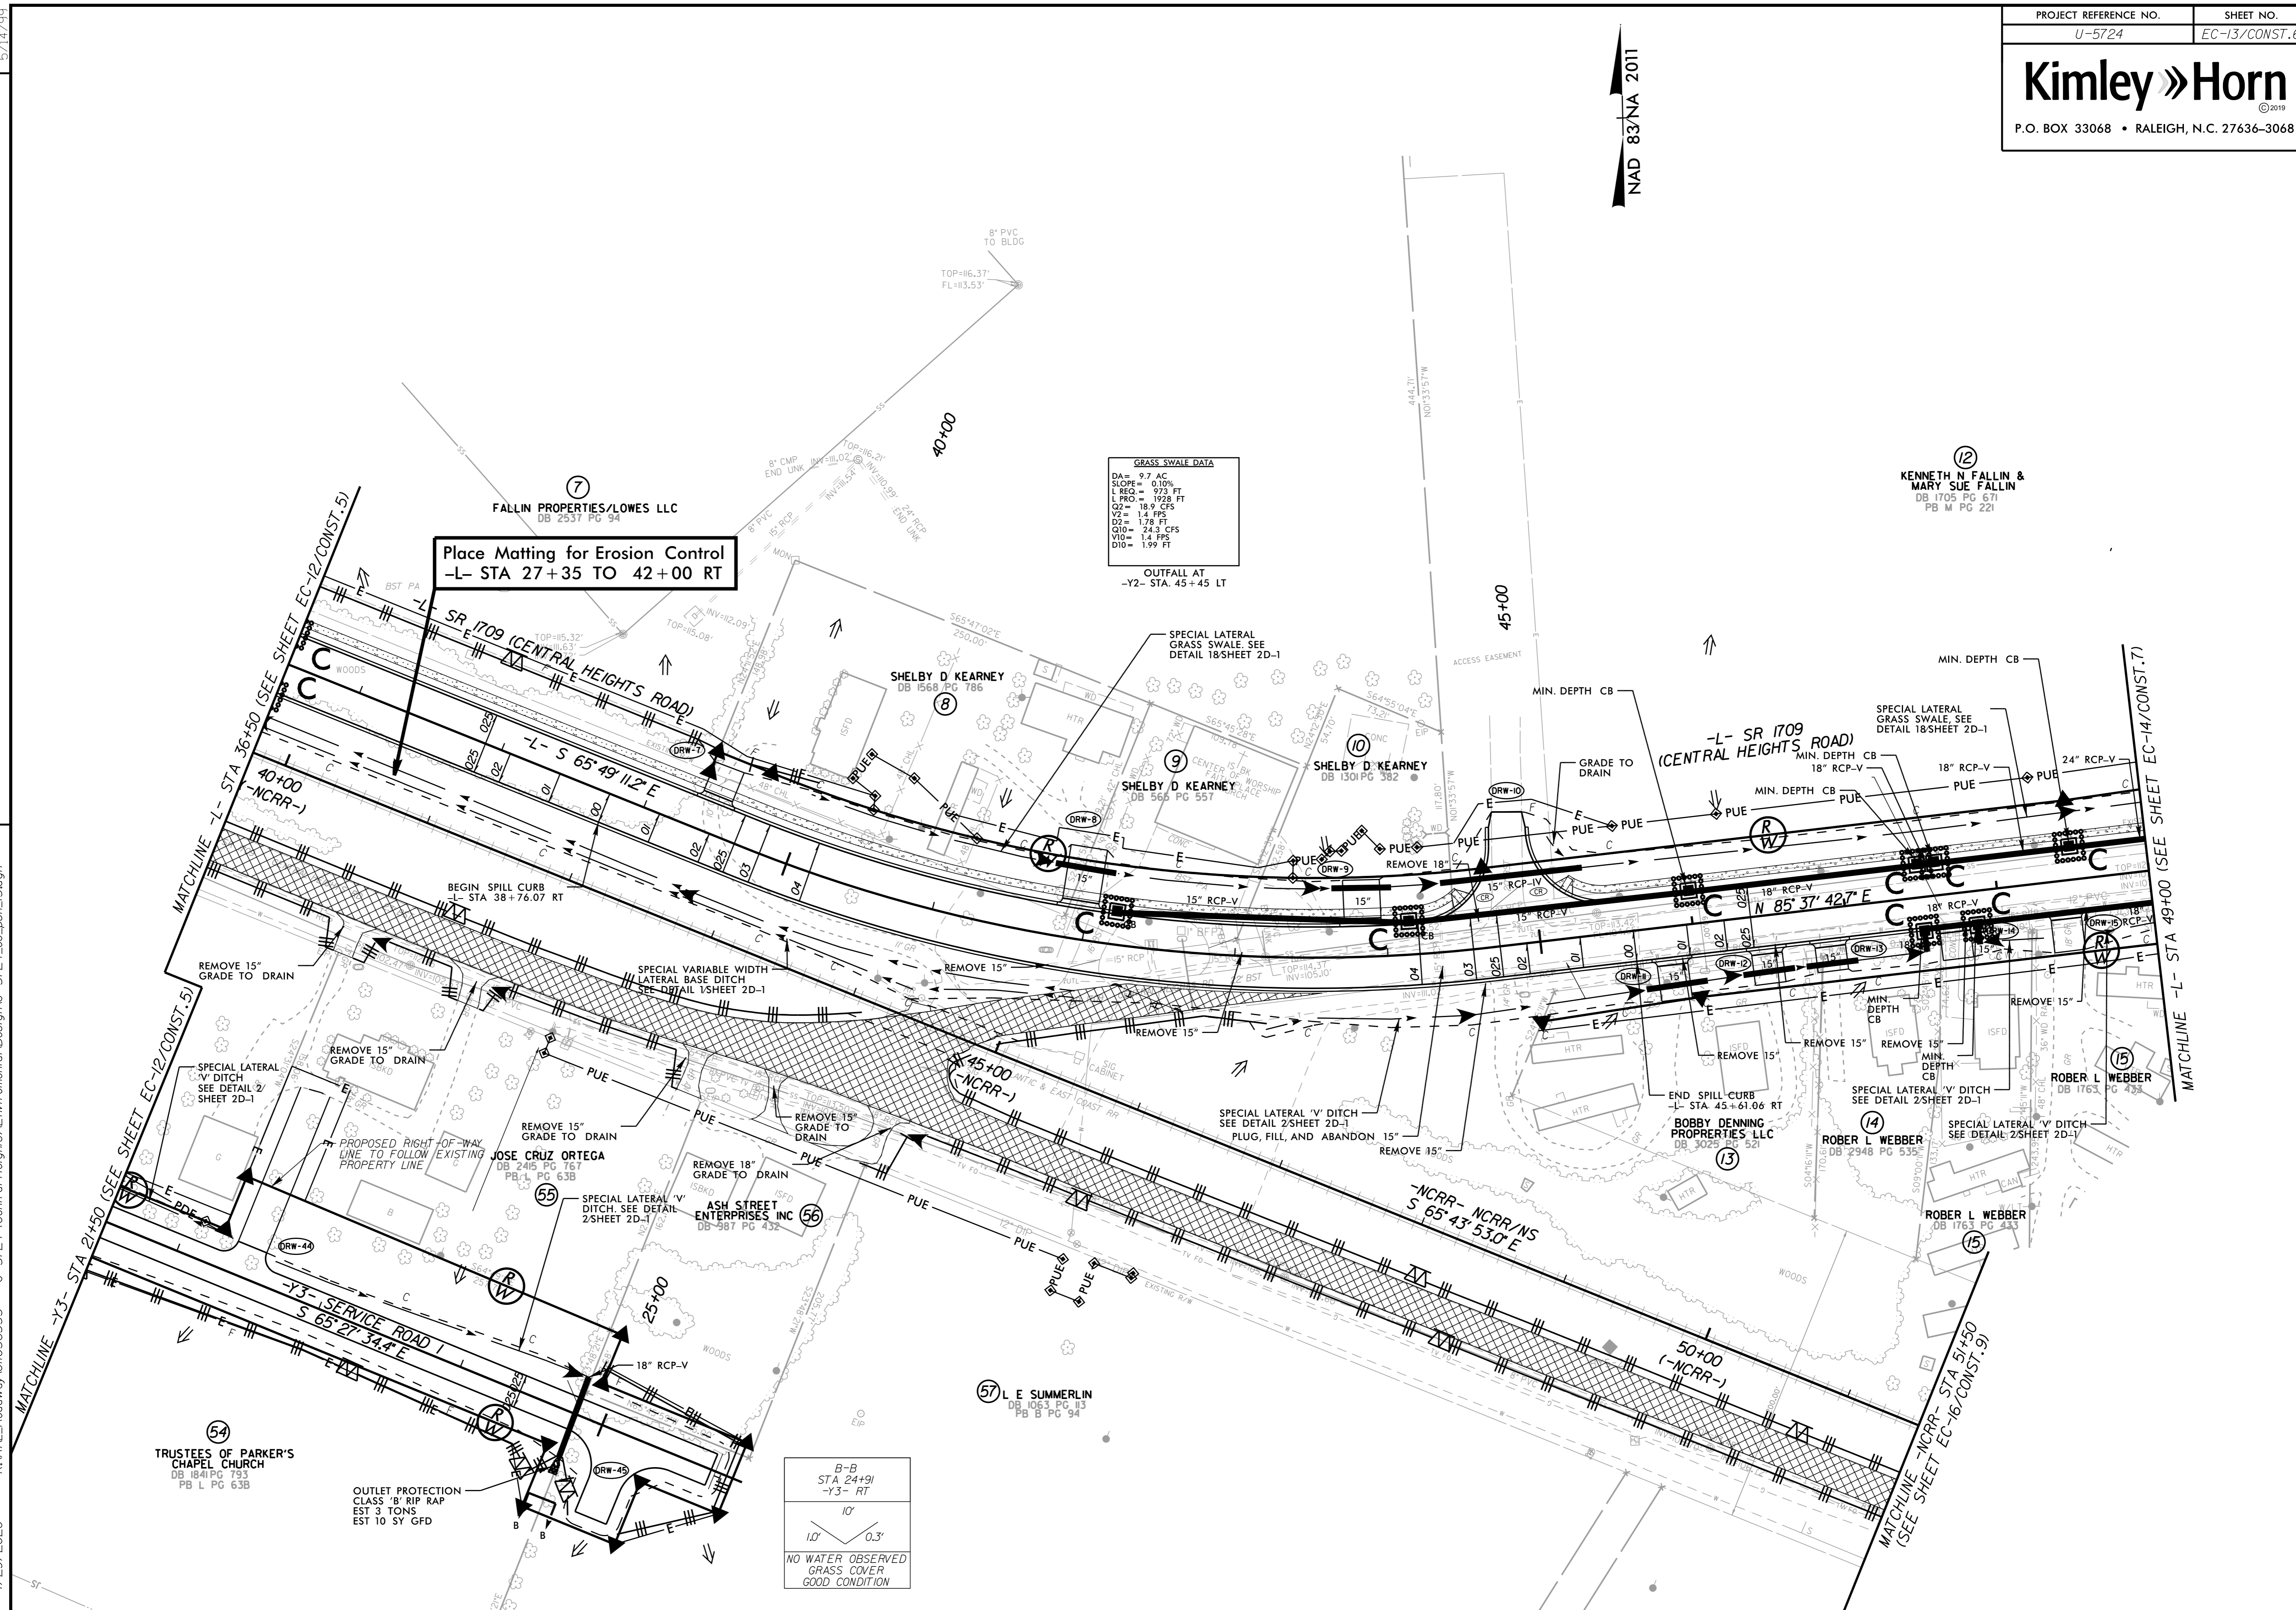

OUTLET PROTECTION
 CLASS 'B' RIP RAP
 EST 3 TONS
 EST 10 SY GFD

5/14/1999
 K:\RAL_Roadway\010363333 - U-5724 (Central Heights)\Environmental\Design\U-5724_ec_psh_13.dgn
 4/29/2020