


NAD 83/NA 2011

REVISIONS

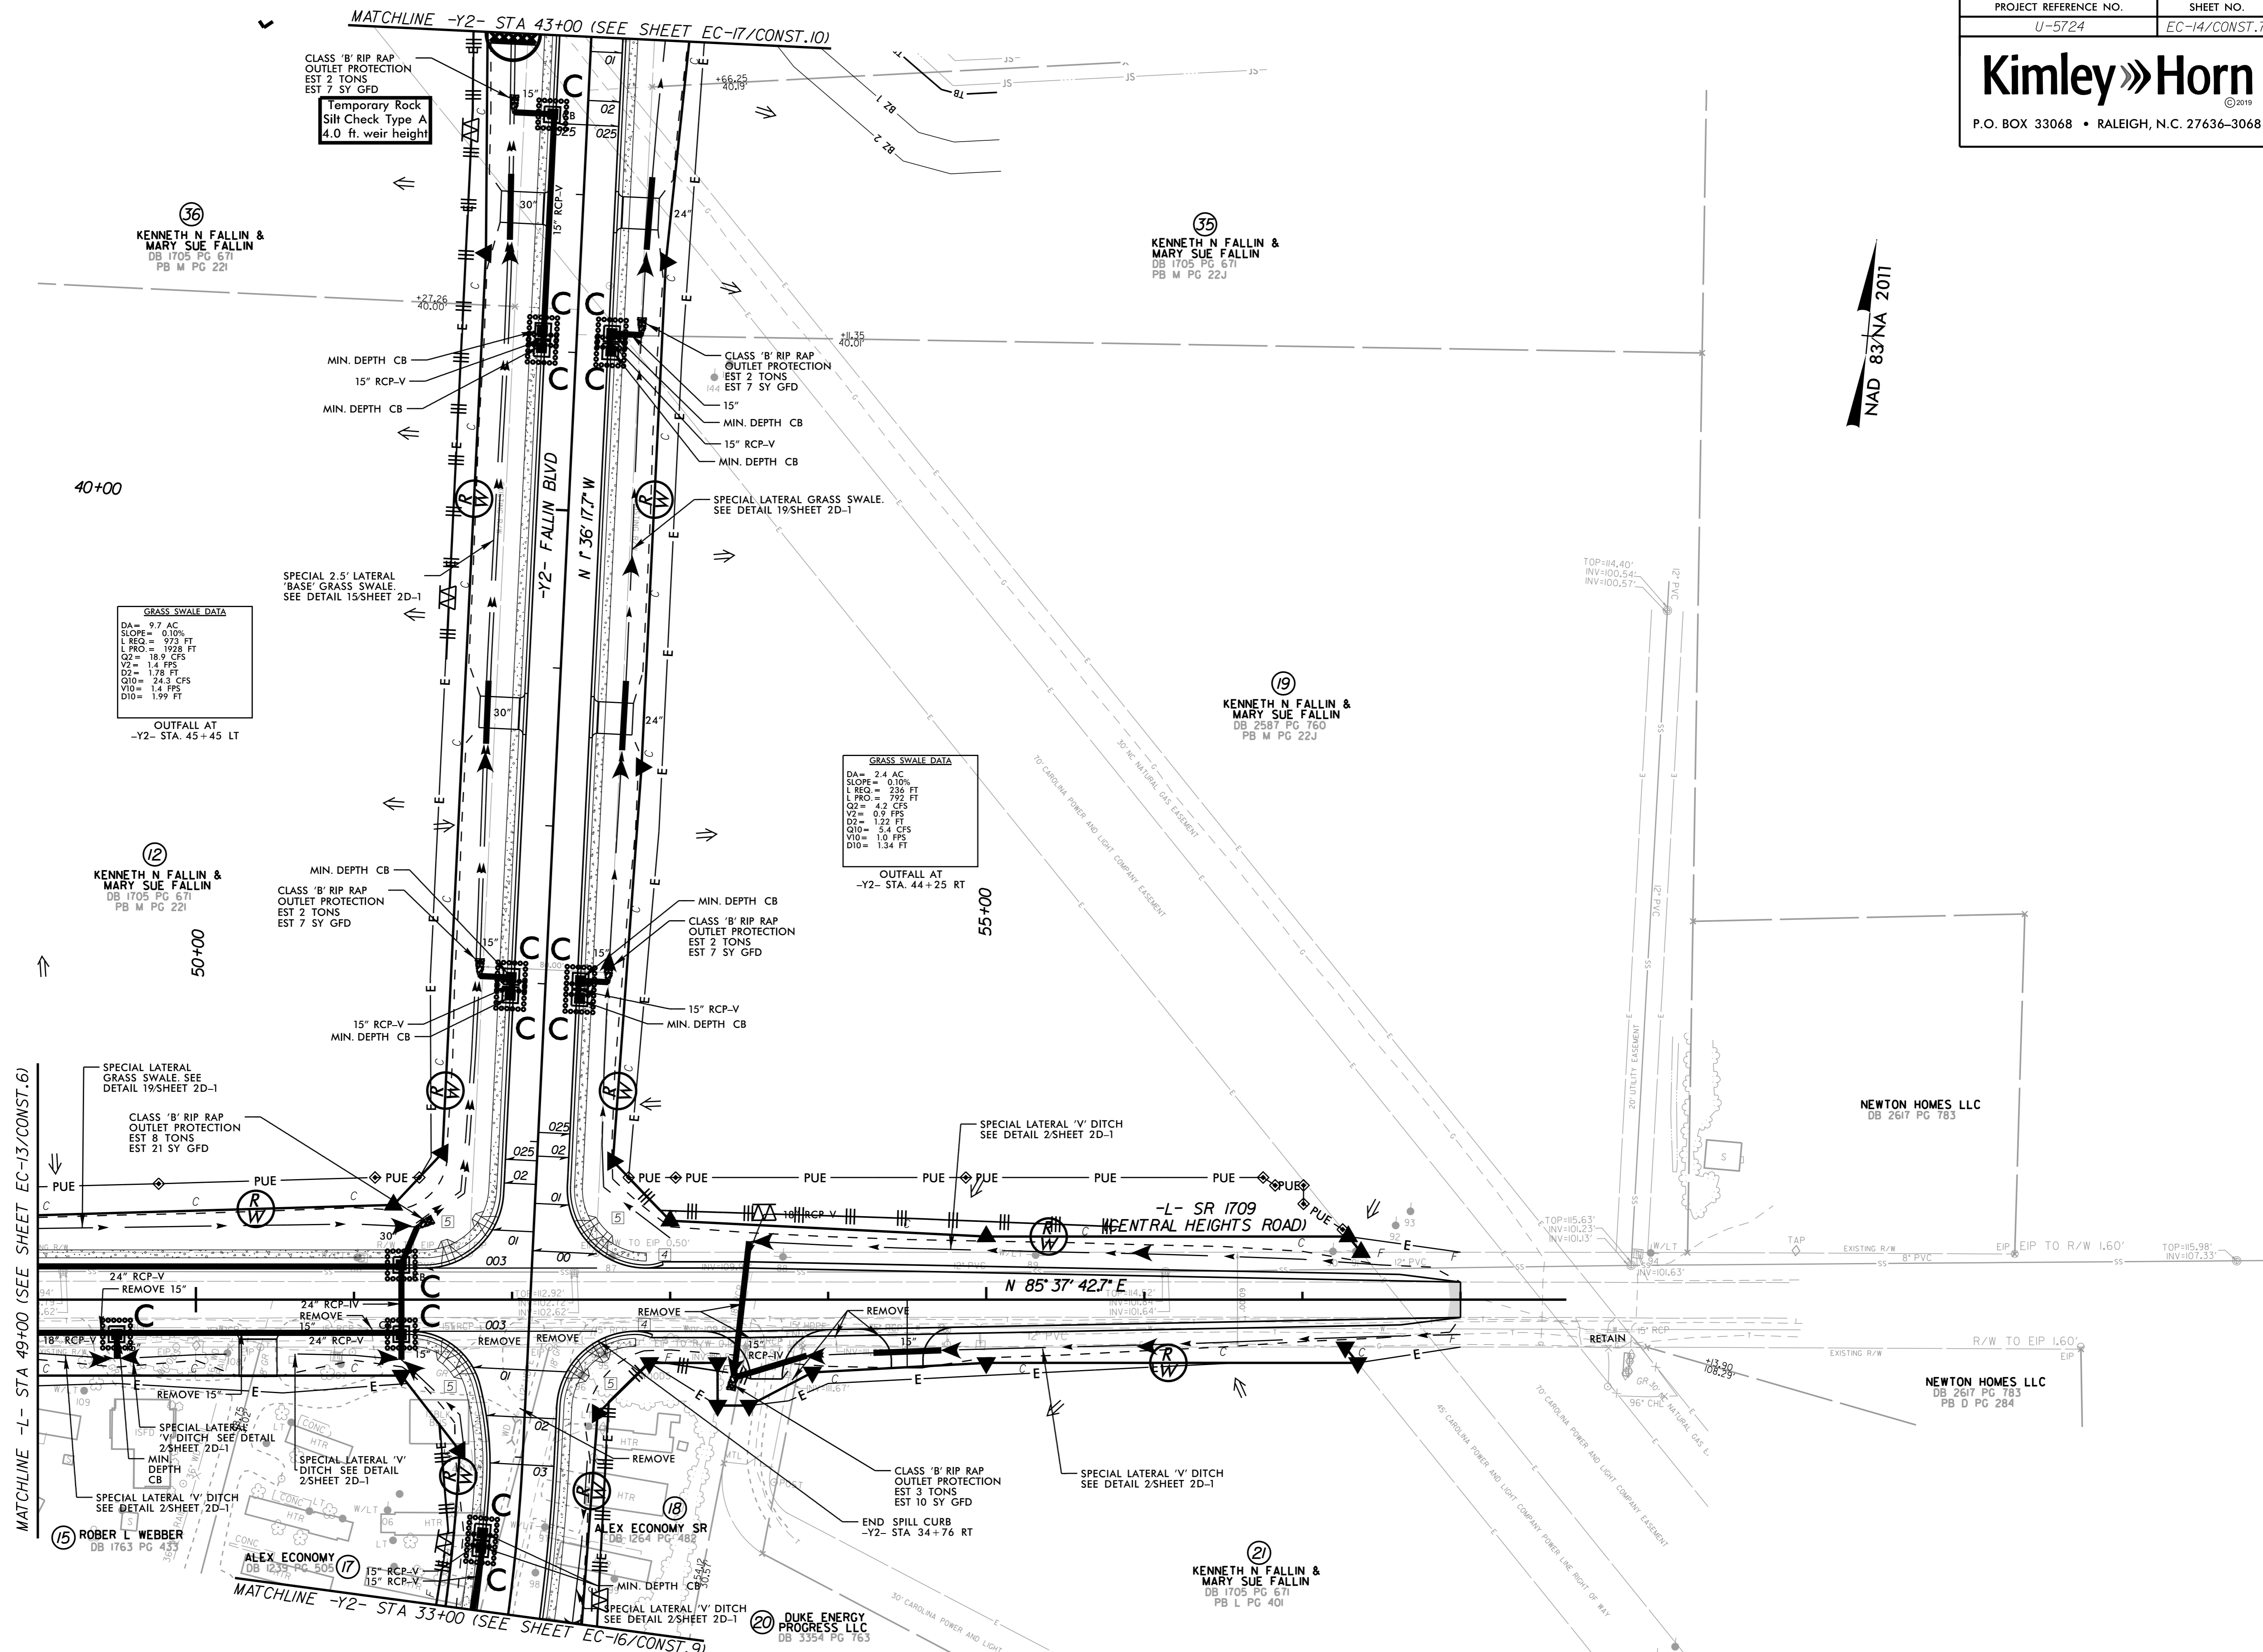

**GRASS SWALE DATA**  
 DA = 9.7 AC  
 SLOPE = 0.10%  
 L REQ = 973 FT  
 L PRO = 1928 FT  
 Q2 = 18.9 CFS  
 V2 = 1.4 FPS  
 D2 = 1.75 FT  
 Q10 = 24.3 CFS  
 V10 = 1.4 FPS  
 D10 = 1.99 FT  
 OUTFALL AT  
 -Y2- STA. 45+45 LT

**GRASS SWALE DATA**  
 DA = 2.4 AC  
 SLOPE = 0.10%  
 L REQ = 236 FT  
 L PRO = 792 FT  
 Q2 = 4.2 CFS  
 V2 = 0.9 FPS  
 D2 = 1.22 FT  
 Q10 = 5.4 CFS  
 V10 = 1.0 FPS  
 D10 = 1.34 FT  
 OUTFALL AT  
 -Y2- STA. 44+25 RT

MATCHLINE -L- STA 49+00 (SEE SHEET EC-13/CONST.6)

MATCHLINE -Y2- STA 33+00 (SEE SHEET EC-16/CONST.9)

2/19/2020 K:\RAL\_Roadway\01036333 - U-5724 (Central Heights)\Environmental\Design\U-5724\_ec\_psh\_14.dgn

5/14/99