


TO GOLDSBORO

PROJECT REFERENCE NO.	SHEET NO.
U-5724	EC-25/CONST.5
RWY SHEET NO.	
RAILROAD DESIGN ENGINEER	HYDRAULICS ENGINEER

DATE: MAY 22, 2020

TO KINSTON

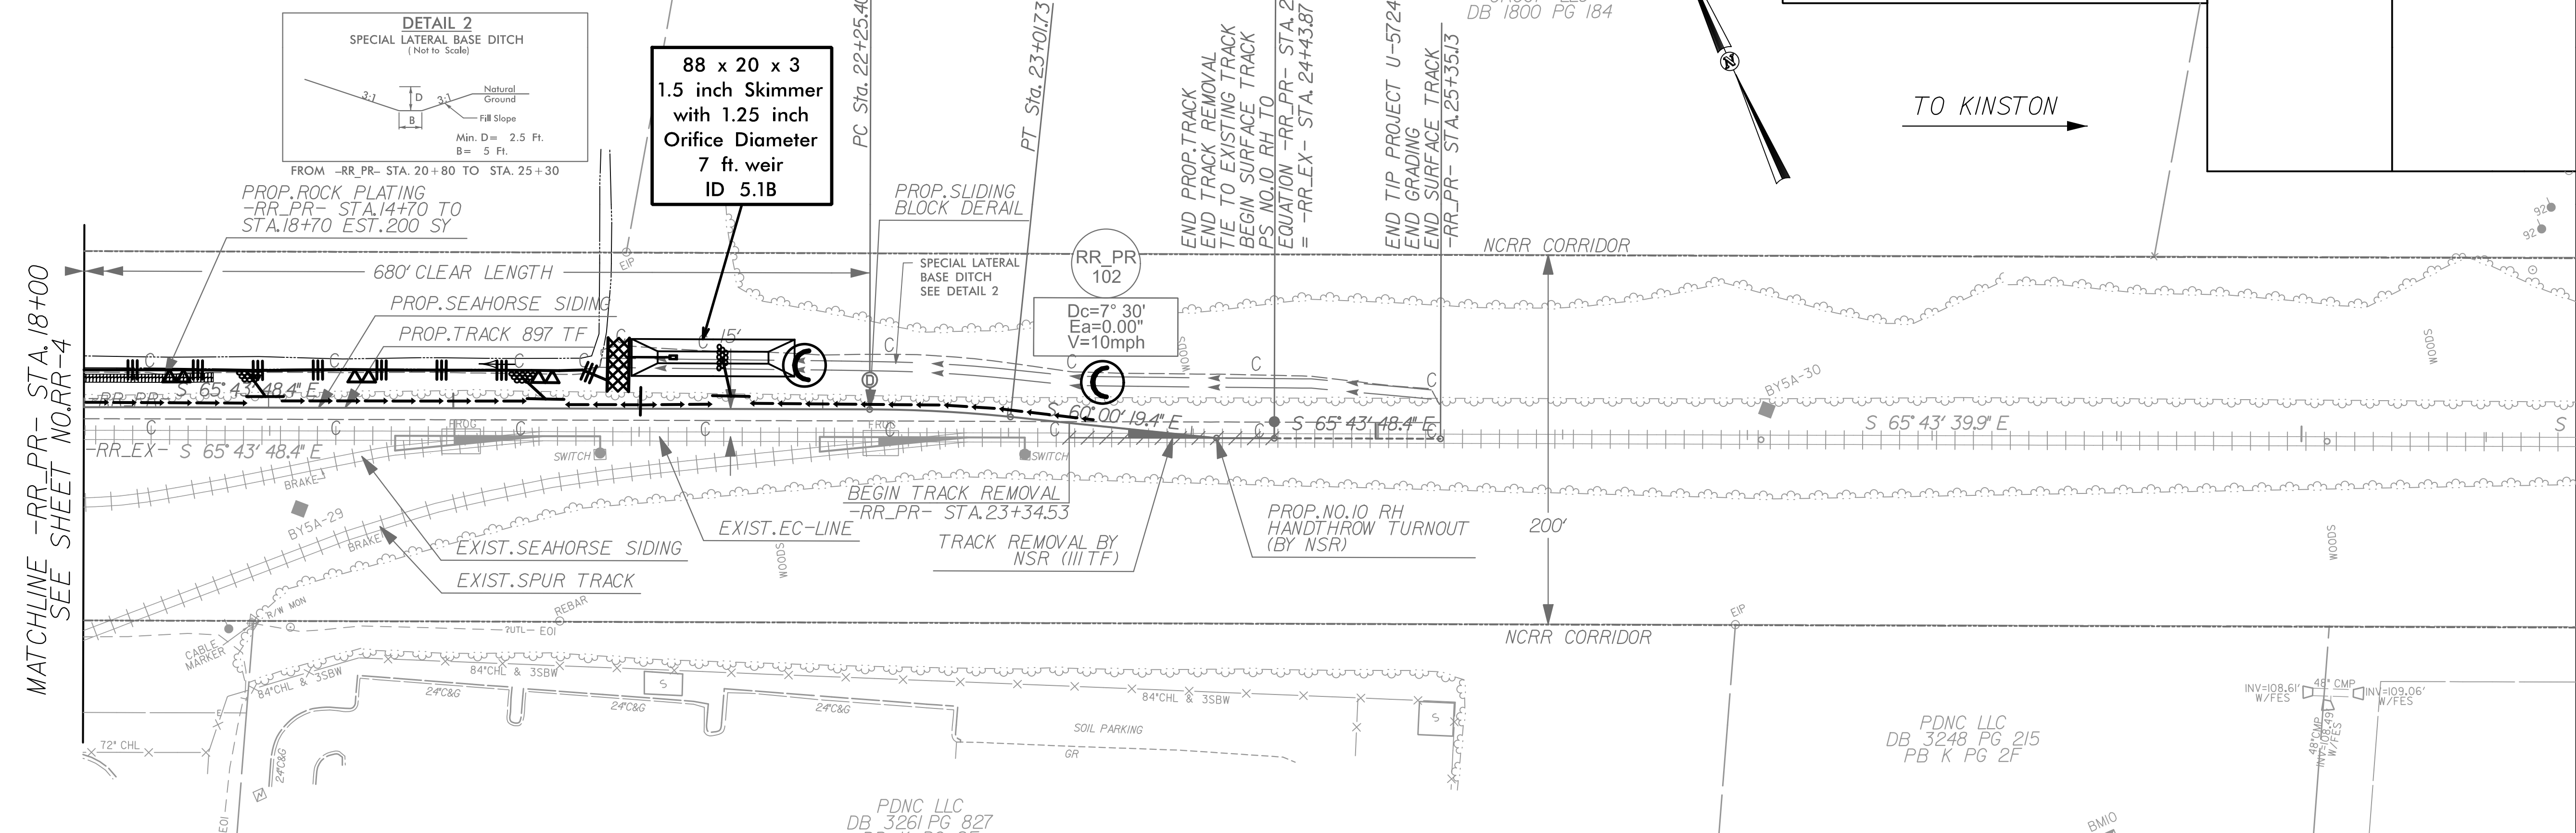

NOTE: DITCH EXCAVATION TO BE COORDINATED WITH THE NORFOLK SOUTHERN REPRESENTATIVE PRIOR TO CONSTRUCTION. SEE 'EXCAVATION ADJACENT TO ACTIVE TRACK DETAIL' FOR REQUIREMENTS.

