

K:\RAL_Roadway\01036333 - U-5724 (Central Heights)\Traffic\Pavement Marking and Signing\CADD\Pavement Marking Plans\U-5724_sgn_1.tbl.dgn

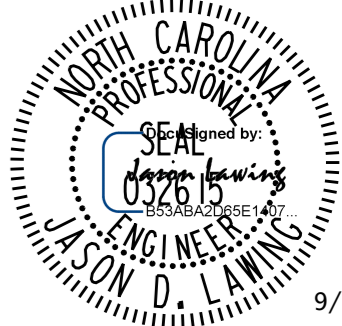
2/20/2020

T.I.P.: U-5724

**STATE OF NORTH CAROLINA
DEPARTMENT OF TRANSPORTATION**

**SIGNING PLAN
WAYNE COUNTY**

LOCATION: SR 1560 (ROYALL AVENUE) FROM (NORTH PARK DRIVE) TO US 13 (BERKELEY BLVD) AND SR 1709 (CENTRAL HEIGHTS ROAD) FROM US 13 (BERKELEY BOULEVARD) TO SR 1711 (OAK FOREST ROAD)

| | |
|---|---------------------|
| TIP NO. U-5724 | SHEET NO. SIGN-1 |
| APPROVED: _____ | |
| DATE: _____ | |
|  | |
| DOCUMENT NOT CONSIDERED FINAL UNLESS ALL SIGNATURES COMPLETED | |

ROADWAY STANDARD DRAWING

THE FOLLOWING ROADWAY STANDARDS AS APPEAR IN "ROADWAY STANDARD DRAWINGS" - PROJECT SERVICES UNIT - N.C. DEPARTMENT OF TRANSPORTATION - RALEIGH, N.C., DATED JANUARY 2018 ARE APPLICABLE TO THIS PROJECT AND BY REFERENCE HEREBY ARE CONSIDERED A PART OF THESE PLANS:

| STD. NO. | TITLE |
|----------|--|
| 903.10 | GROUND MOUNTED SIGN SUPPORTS (EXCEPT FOR 1 OF 3 WHICH IS REPLACED WITH SIGN-1A AND 2 OF 3 WHICH IS REPLACED WITH SIGN 1B IN PLANS) |
| 904.10 | ORIENTATION OF GROUND MOUNTED SIGNS |
| 904.20 | SECONDARY SIGN MOUNTING |
| 904.30 | SUPPLEMENTAL SIGN MOUNTING |
| 904.50 | MOUNTING OF TYPE 'D', 'E' AND 'F' SIGNS ON 'U' CHANNEL POSTS |

GENERAL NOTES

- . ALL TYPE 'D' SIGNS SHALL BE MOUNTED ON TWO U-CHANNEL POSTS UNLESS OTHERWISE INDICATED ON THE PLANS.
- . IF REMOVAL OR RELOCATION OF SIGNS ON PRIVATE STREET (NON-STATE MAINTAINED) IS REQUIRED DUE TO CONSTRUCTION, THE CONTRACTOR SHALL INFORM THE ENGINEER. THE WORK WILL BE COMPLETED BY OTHERS.
- . WHEN NOT STATIONED OR DIMENSIONED ON PLANS, ALL 'E' AND 'F' SIGNS SHALL BE FIELD LOCATED BY THE ENGINEER.
- . ALL EXISTING SIGNS ON "U" CHANNEL POST WITHIN THE PROJECT LIMITS SHALL BE REMOVED AND DISPOSED OF UNLESS OTHERWISE NOTED ON PLANS.
- . WHEN EXISTING SIGNS ARE REMOVED AND INSTALLED ON NEW SUPPORTS, THE RE-ERECTION SHALL IMMEDIATELY FOLLOW THE REMOVAL.
- . THE BACKGROUND FOR TYPE E & F SIGNS SHALL BE TYPE C REFLECTIVE SHEETING.
- . CONTRACTOR TO STOCKPILE EXISTING STREET NAME PLAQUE'S AND TURN OVER TO CITY. PLAQUES TO BE REPLACED BY CITY FORCES.

SUMMARY OF QUANTITIES

| ITEM NO. | ITEM DESCRIPTION | QUANTITY | UNIT |
|------------|------------------|----------|------|
| DESC. NO. | SECT. NO. | | |
| 4025000000 | 901 | 539 | S.F. |
| 4072000000 | 903 | 1106 | L.F. |
| 4102000000 | 904 | 71 | EA. |
| 4116100000 | 904 | 1 | EA. |
| 4116100000 | 904 | 10 | EA. |
| 4155000000 | 907 | 28 | EA. |
| 4158000000 | 907 | 2 | EA. |
| 4192000000 | 907 | 11 | EA. |

INDEX

| SHEET NO. | DESCRIPTION |
|----------------------|------------------------------|
| SIGN-1 | TITLE SHEET |
| SIGN-2 | TYPE "E" SIGNS SHEET |
| SIGN-3 THRU SIGN-9 | EXISTING SIGNING PLAN SHEETS |
| SIGN-10 THRU SIGN-16 | PROPOSED SIGNING PLAN SHEETS |

PLAN REVIEWED BY: N.C.D.O.T. SIGNING AND DELINEATION UNIT

| | |
|-------------------------|---|
| A. ALQUDWAH, P.E. _____ | SIGNING & DELINEATION REGIONAL ENGINEER |
| M. TRACEY, P.E. _____ | SIGNING & DELINEATION PROJECT DESIGN ENGINEER |



PLAN PREPARED BY: Kimley-Horn and Associates

| | |
|----------------------------|-------------------------|
| Jason Lawing P.E. _____ | PROJECT DESIGN ENGINEER |
| Elizabeth Lynch P.E. _____ | DESIGNER |

