


PROJECT REFERENCE NO. U-5724	SHEET NO. SIGN-11
RW SHEET NO.	
ROADWAY DESIGN ENGINEER	
DOCUMENT NOT CONSIDERED FINAL UNLESS ALL SIGNATURES COMPLETED	

REVISIONS
 K:\RAL_Roadway\01036333 - U-5724 (Central Heights)Traffic.Signing\CADD\Pavement Marking Plans\U-5724_sgn-Hdgh
 2/20/2020

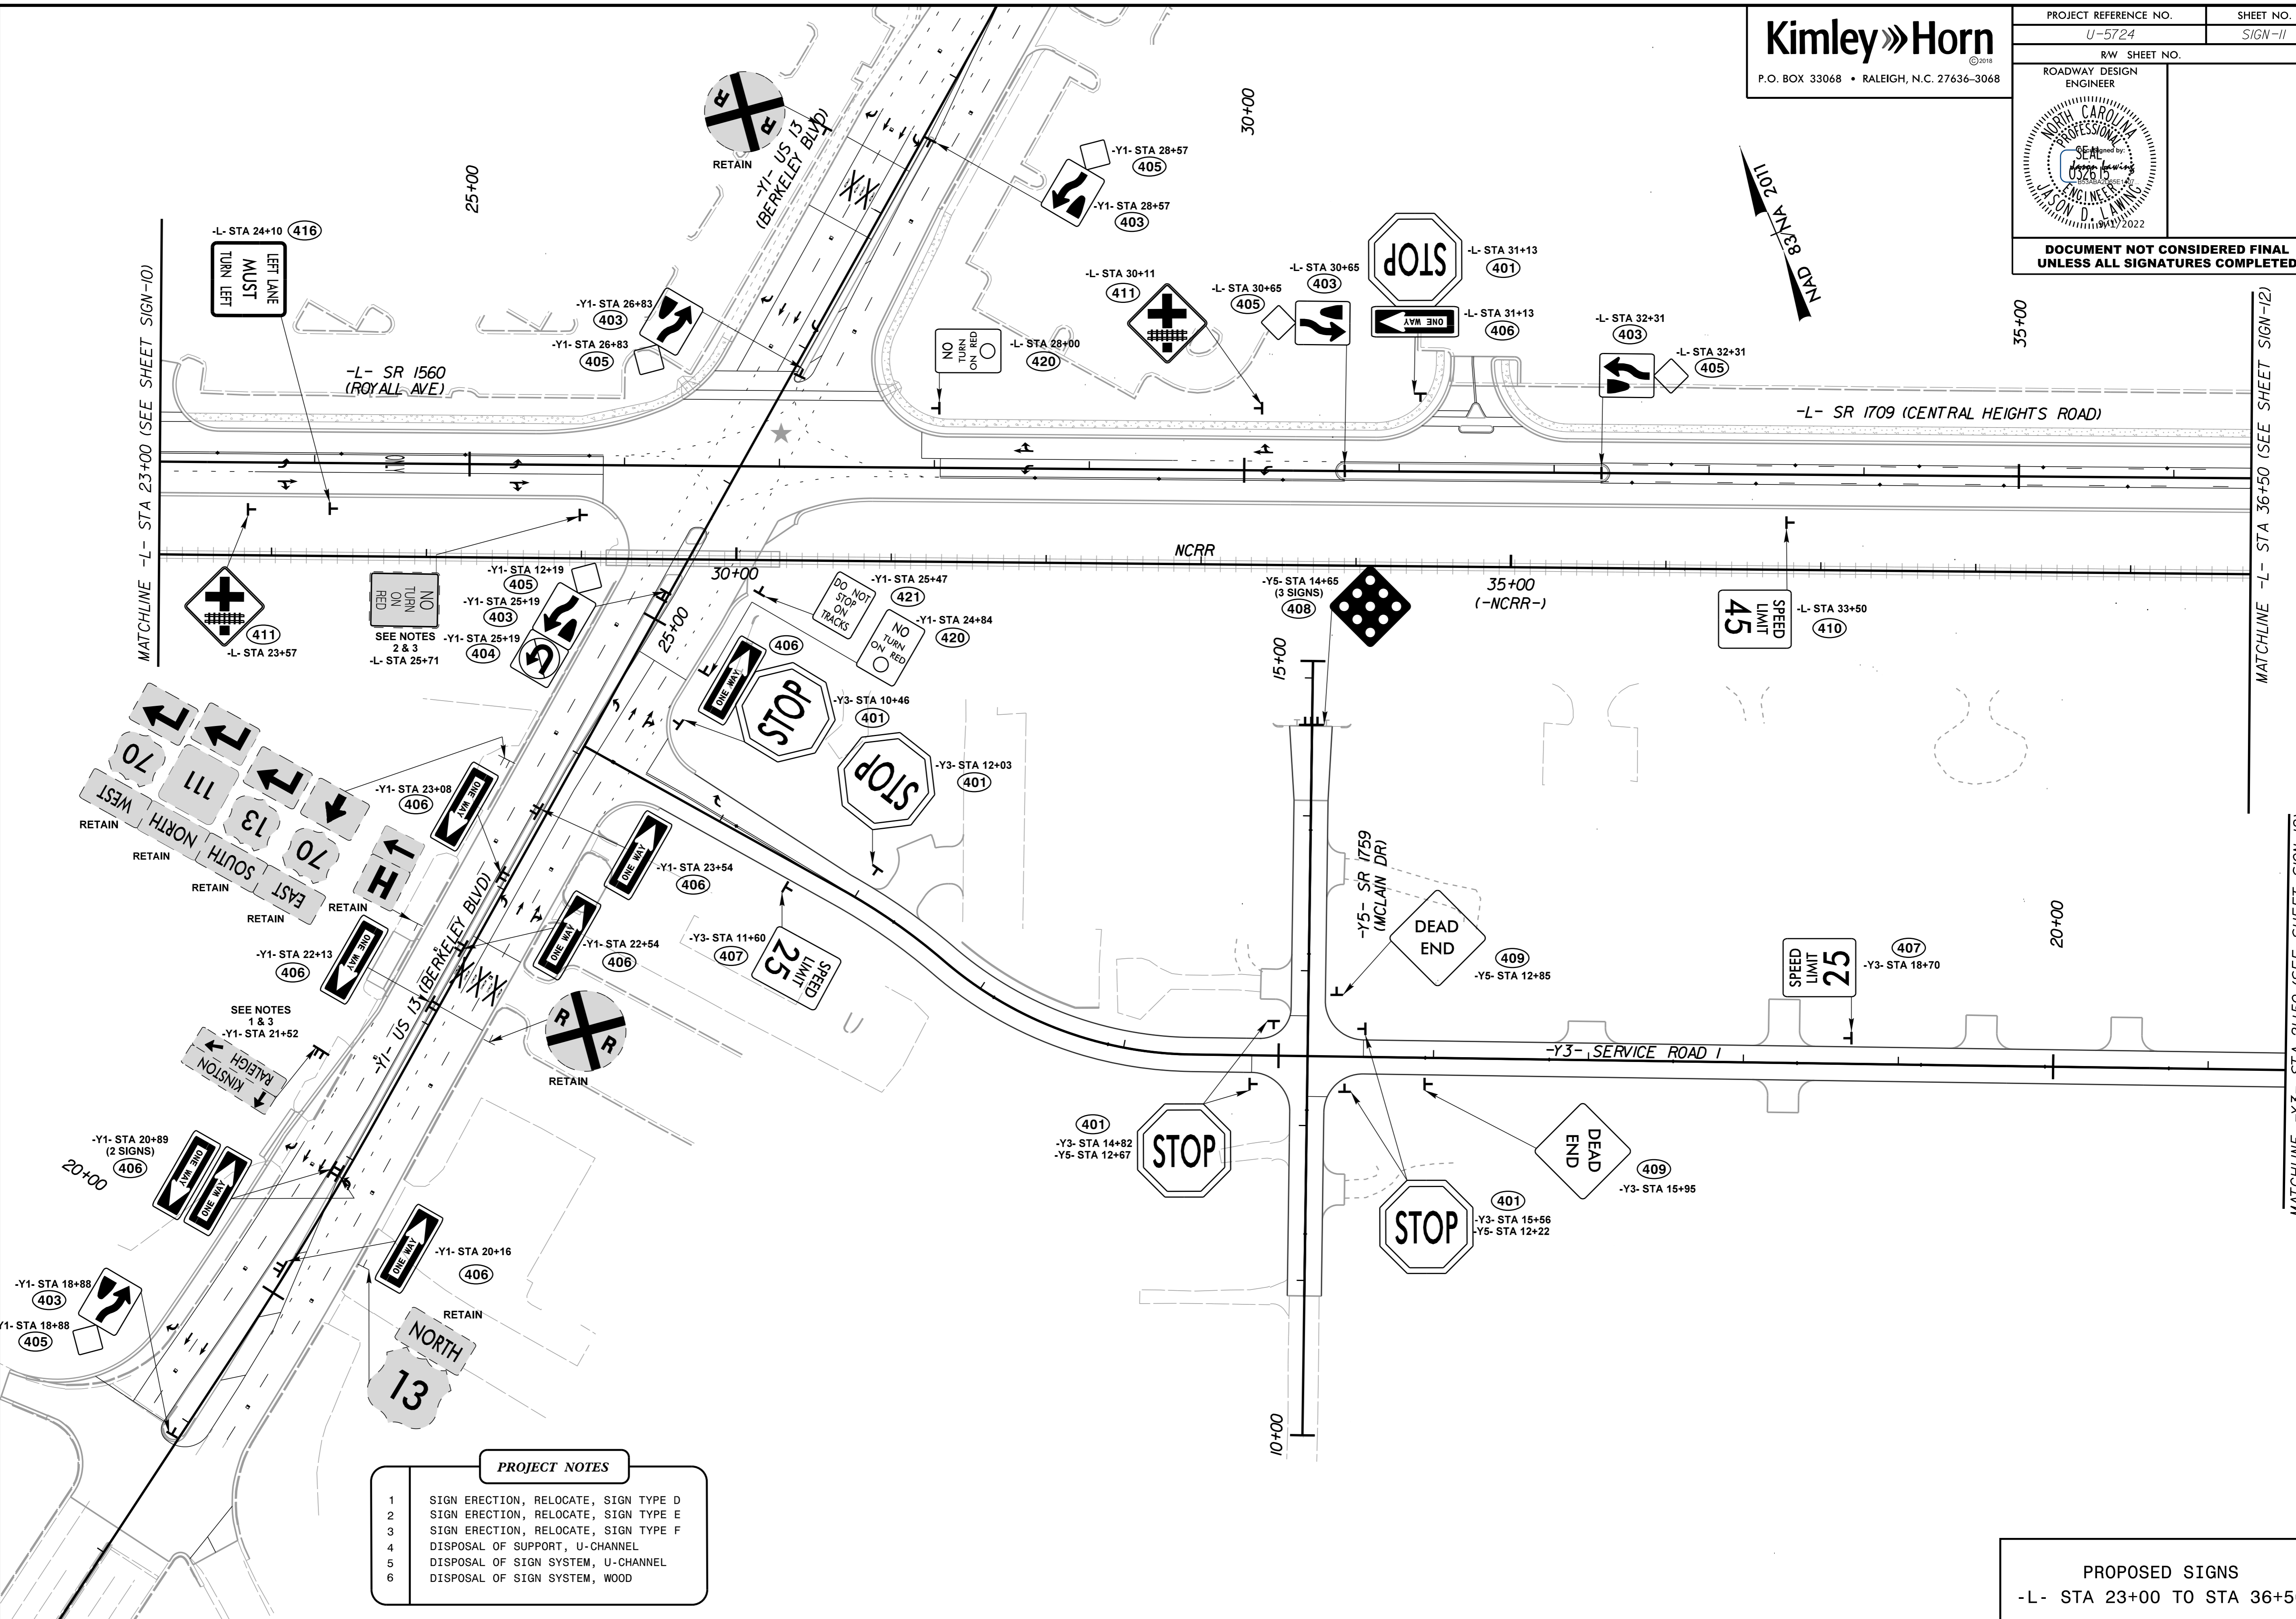

PROJECT NOTES	
1	SIGN ERECTION, RELOCATE, SIGN TYPE D
2	SIGN ERECTION, RELOCATE, SIGN TYPE E
3	SIGN ERECTION, RELOCATE, SIGN TYPE F
4	DISPOSAL OF SUPPORT, U-CHANNEL
5	DISPOSAL OF SIGN SYSTEM, U-CHANNEL
6	DISPOSAL OF SIGN SYSTEM, WOOD

PROPOSED SIGNS
-L- STA 23+00 TO STA 36+50