

**Kimley»Horn**  
 P.O. BOX 33068 • RALEIGH, N.C. 27636-3068

PROJECT REFERENCE NO. U-5724	SHEET NO. SIGN-16
R/W SHEET NO.	
ROADWAY DESIGN ENGINEER	
DOCUMENT NOT CONSIDERED FINAL UNLESS ALL SIGNATURES COMPLETED	




REVISIONS

K:\RAL\_Roadway\01036333 - U-5724 (Central Heights)\Traffic\Signing\CADD\Fovement Marking Plans\U-5724\_sgn-16.dgn

2/24/2020

MATCHLINE -Y2- STA 43+00 (SEE SHEET SIGN-13)

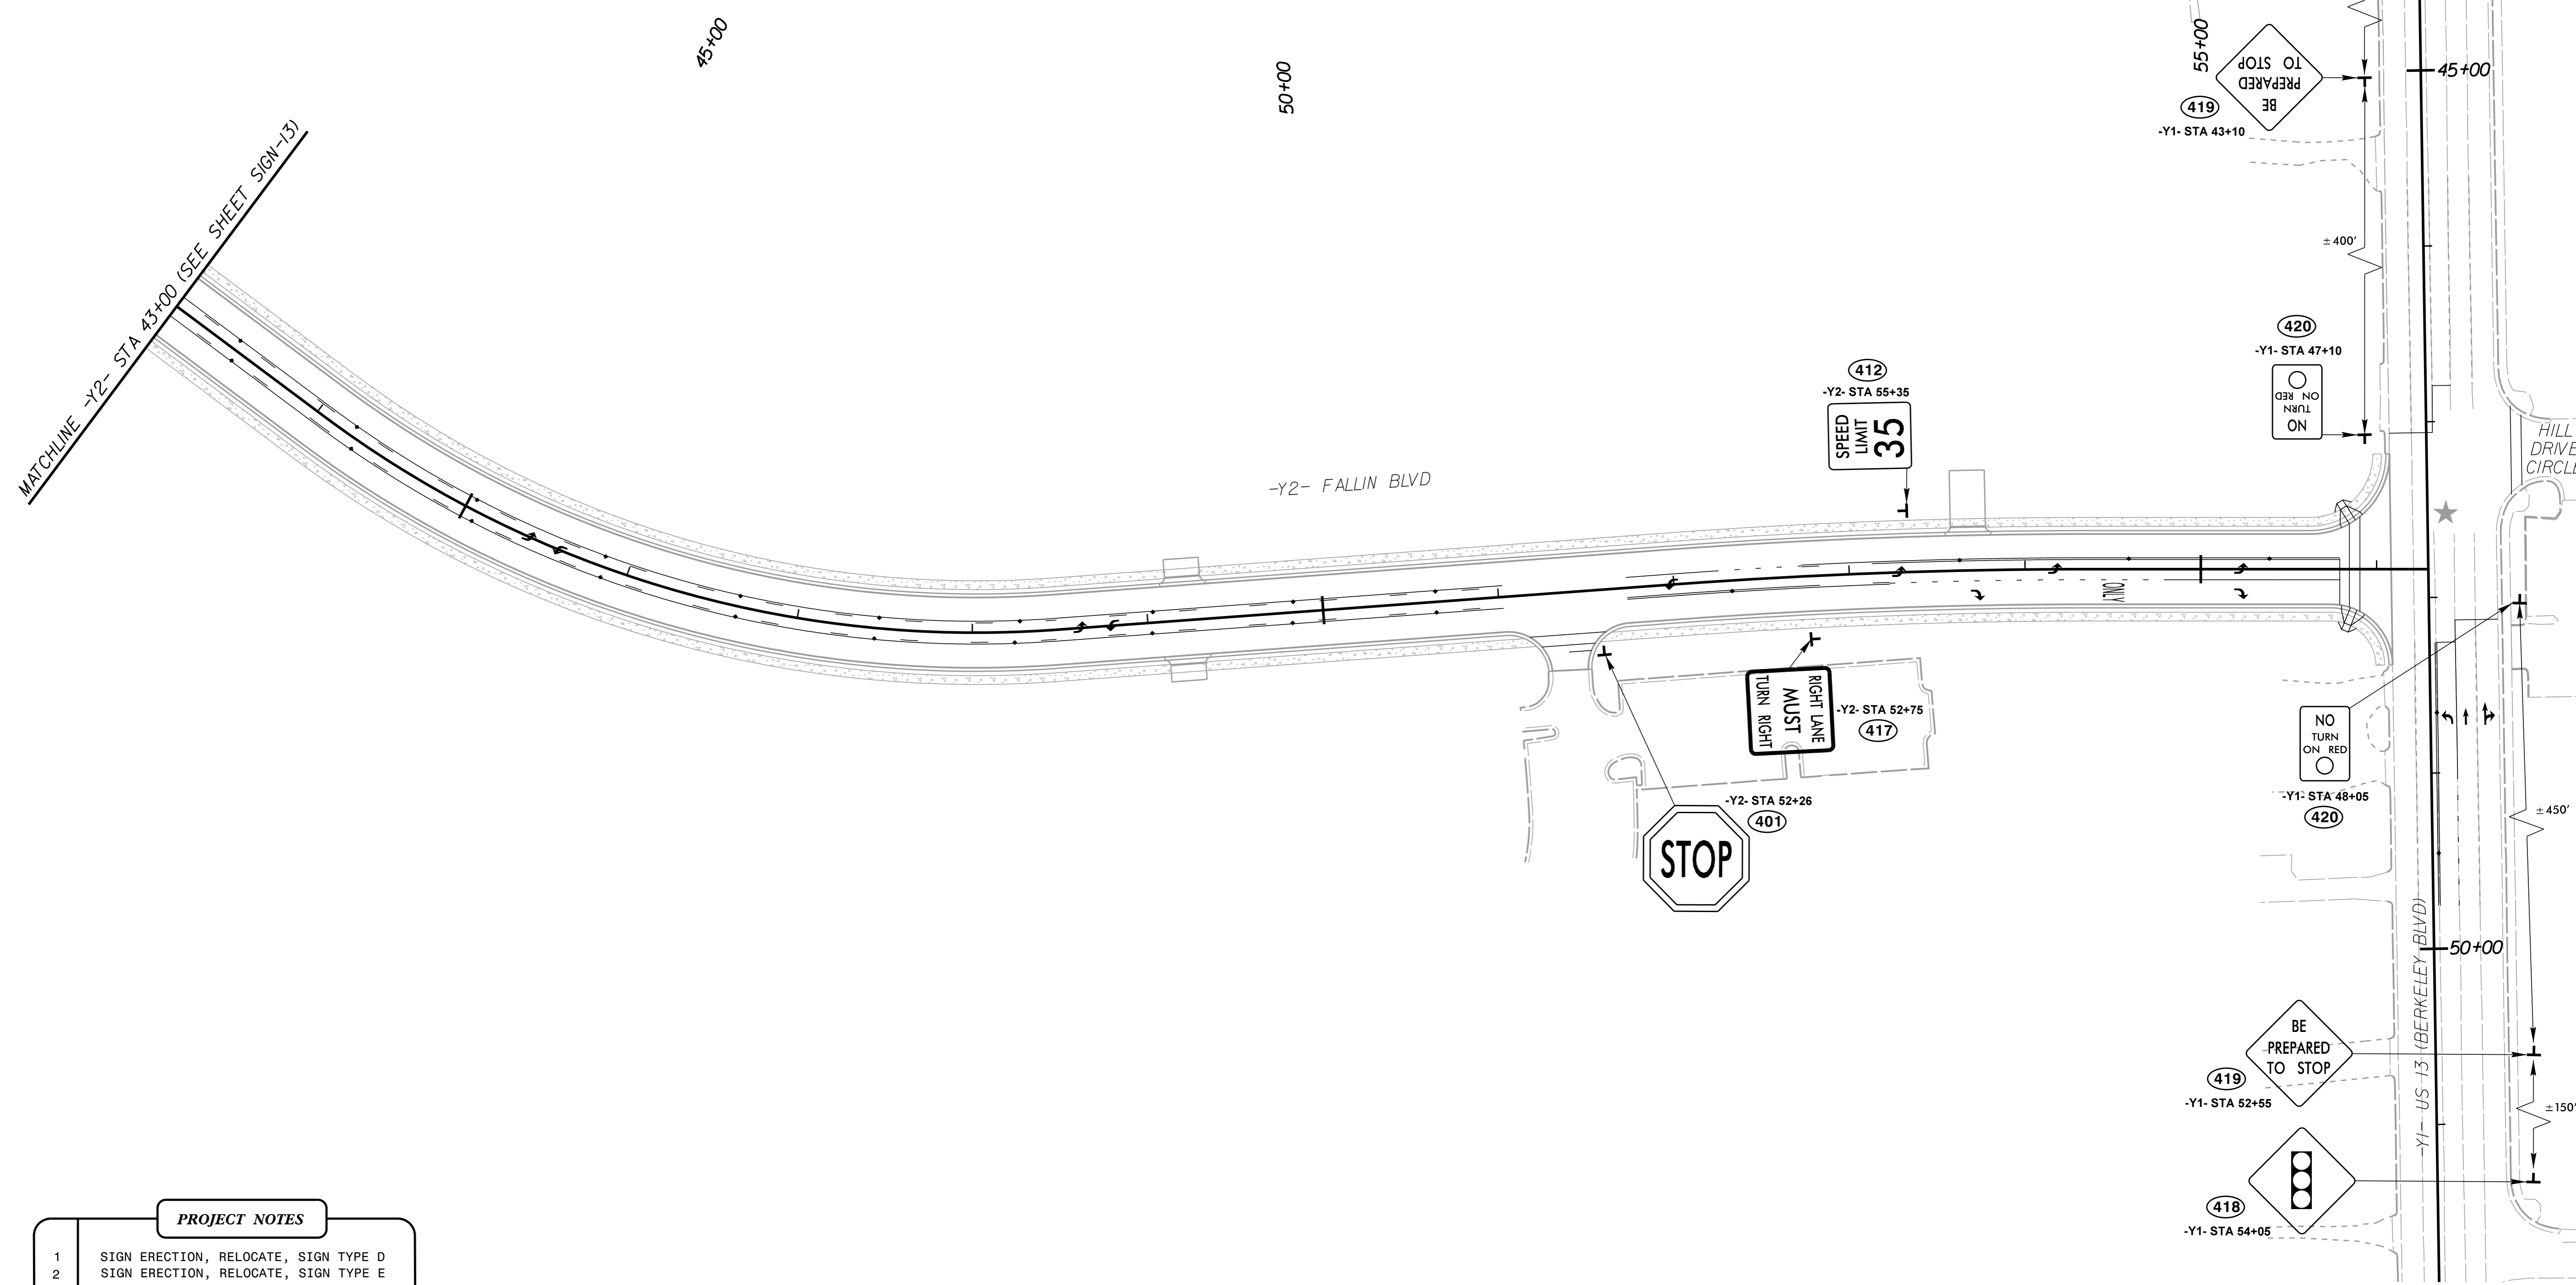

PROJECT NOTES	
1	SIGN ERECTION, RELOCATE, SIGN TYPE D
2	SIGN ERECTION, RELOCATE, SIGN TYPE E
3	SIGN ERECTION, RELOCATE, SIGN TYPE F
4	DISPOSAL OF SUPPORT, U-CHANNEL
5	DISPOSAL OF SIGN SYSTEM, U-CHANNEL
6	DISPOSAL OF SIGN SYSTEM, WOOD

PROPOSED SIGNS  
 -Y2- STA 43+00 TO STA 56+00