




5/14/20

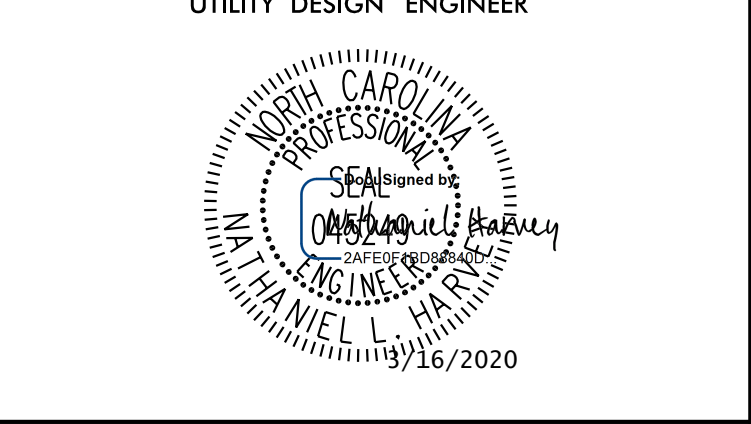


DOCUMENT NOT CONSIDERED FINAL UNLESS ALL SIGNATURES COMPLETED

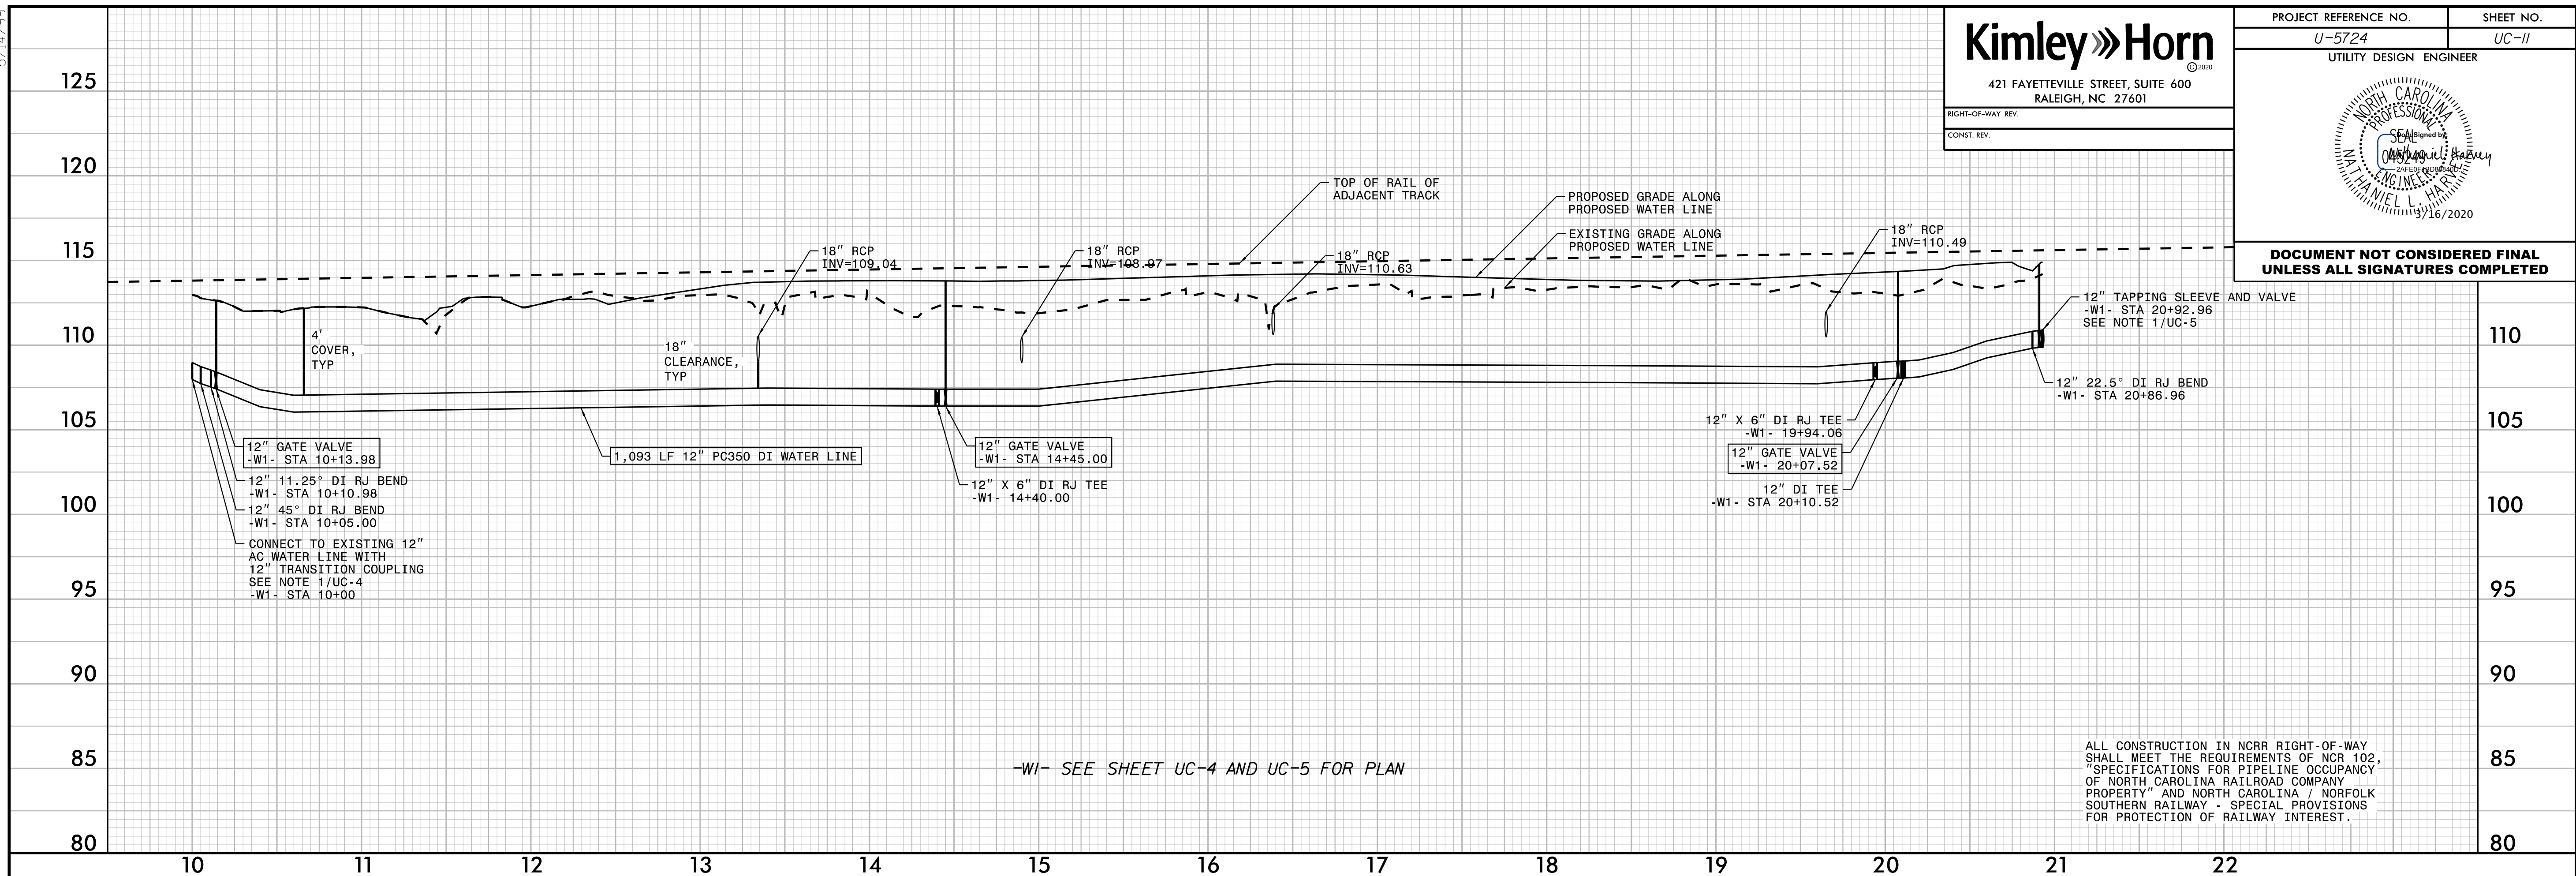

-W1- SEE SHEET UC-4 AND UC-5 FOR PLAN

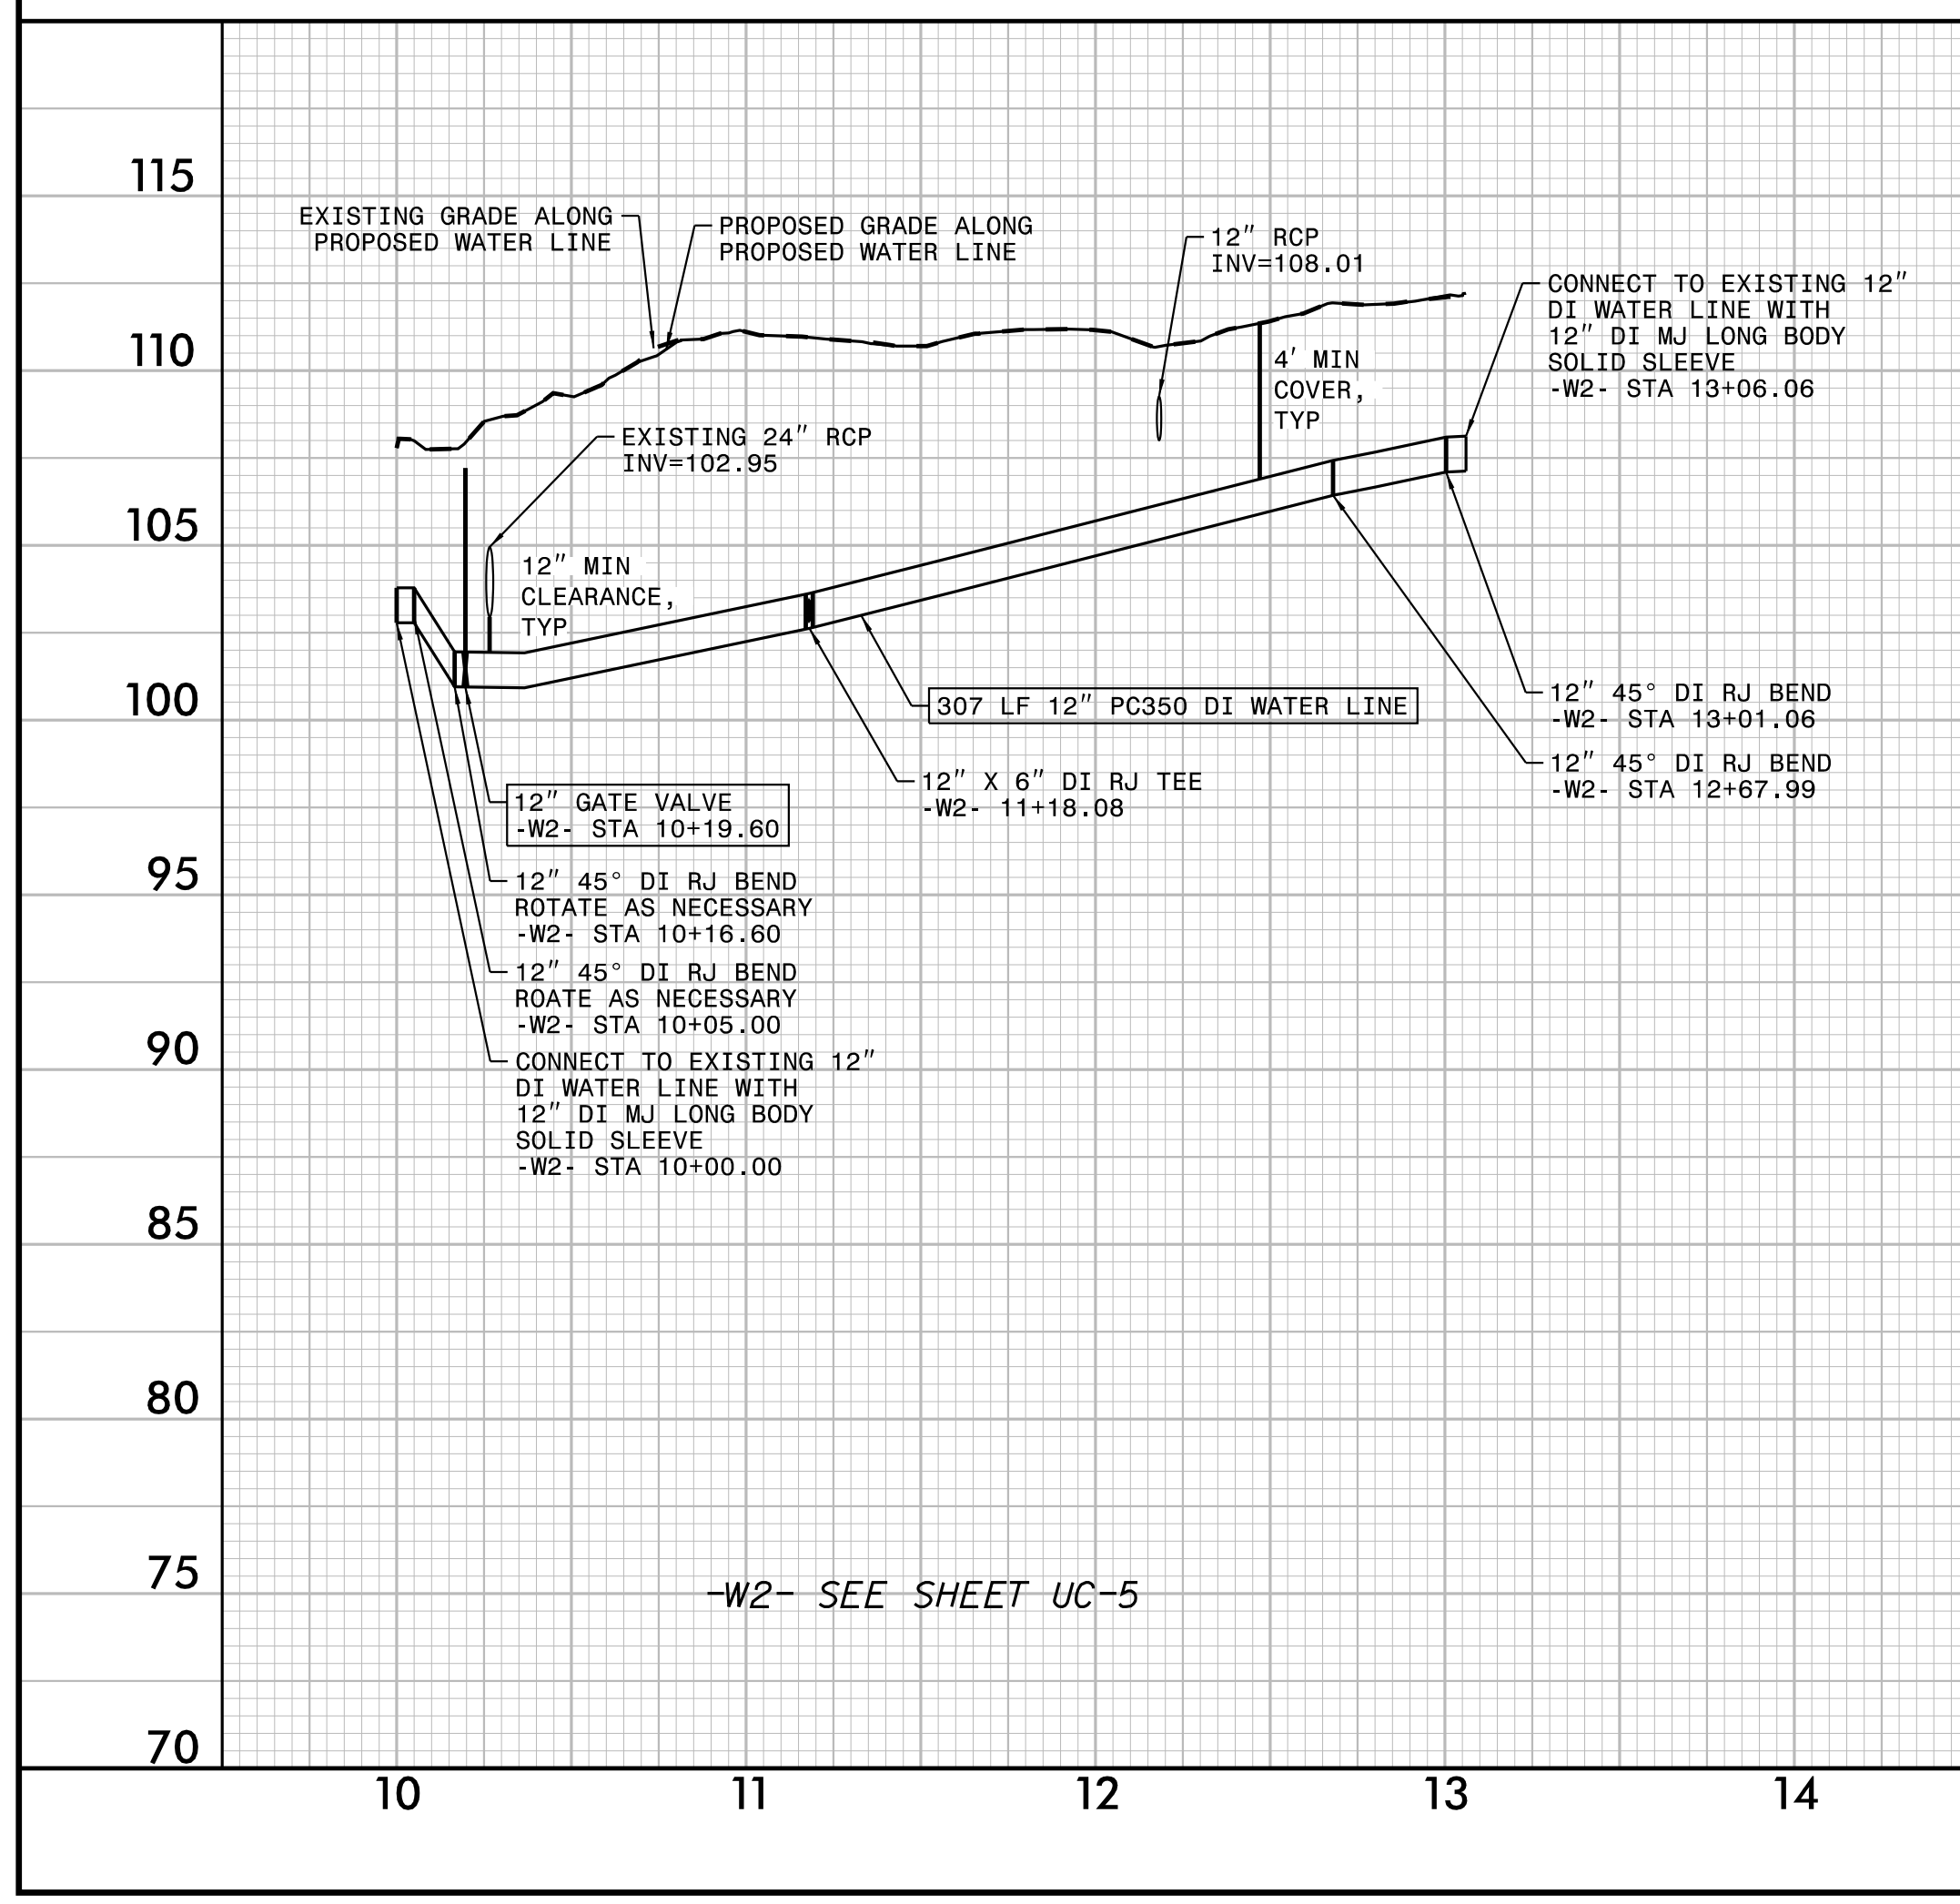

-W2- SEE SHEET UC-5

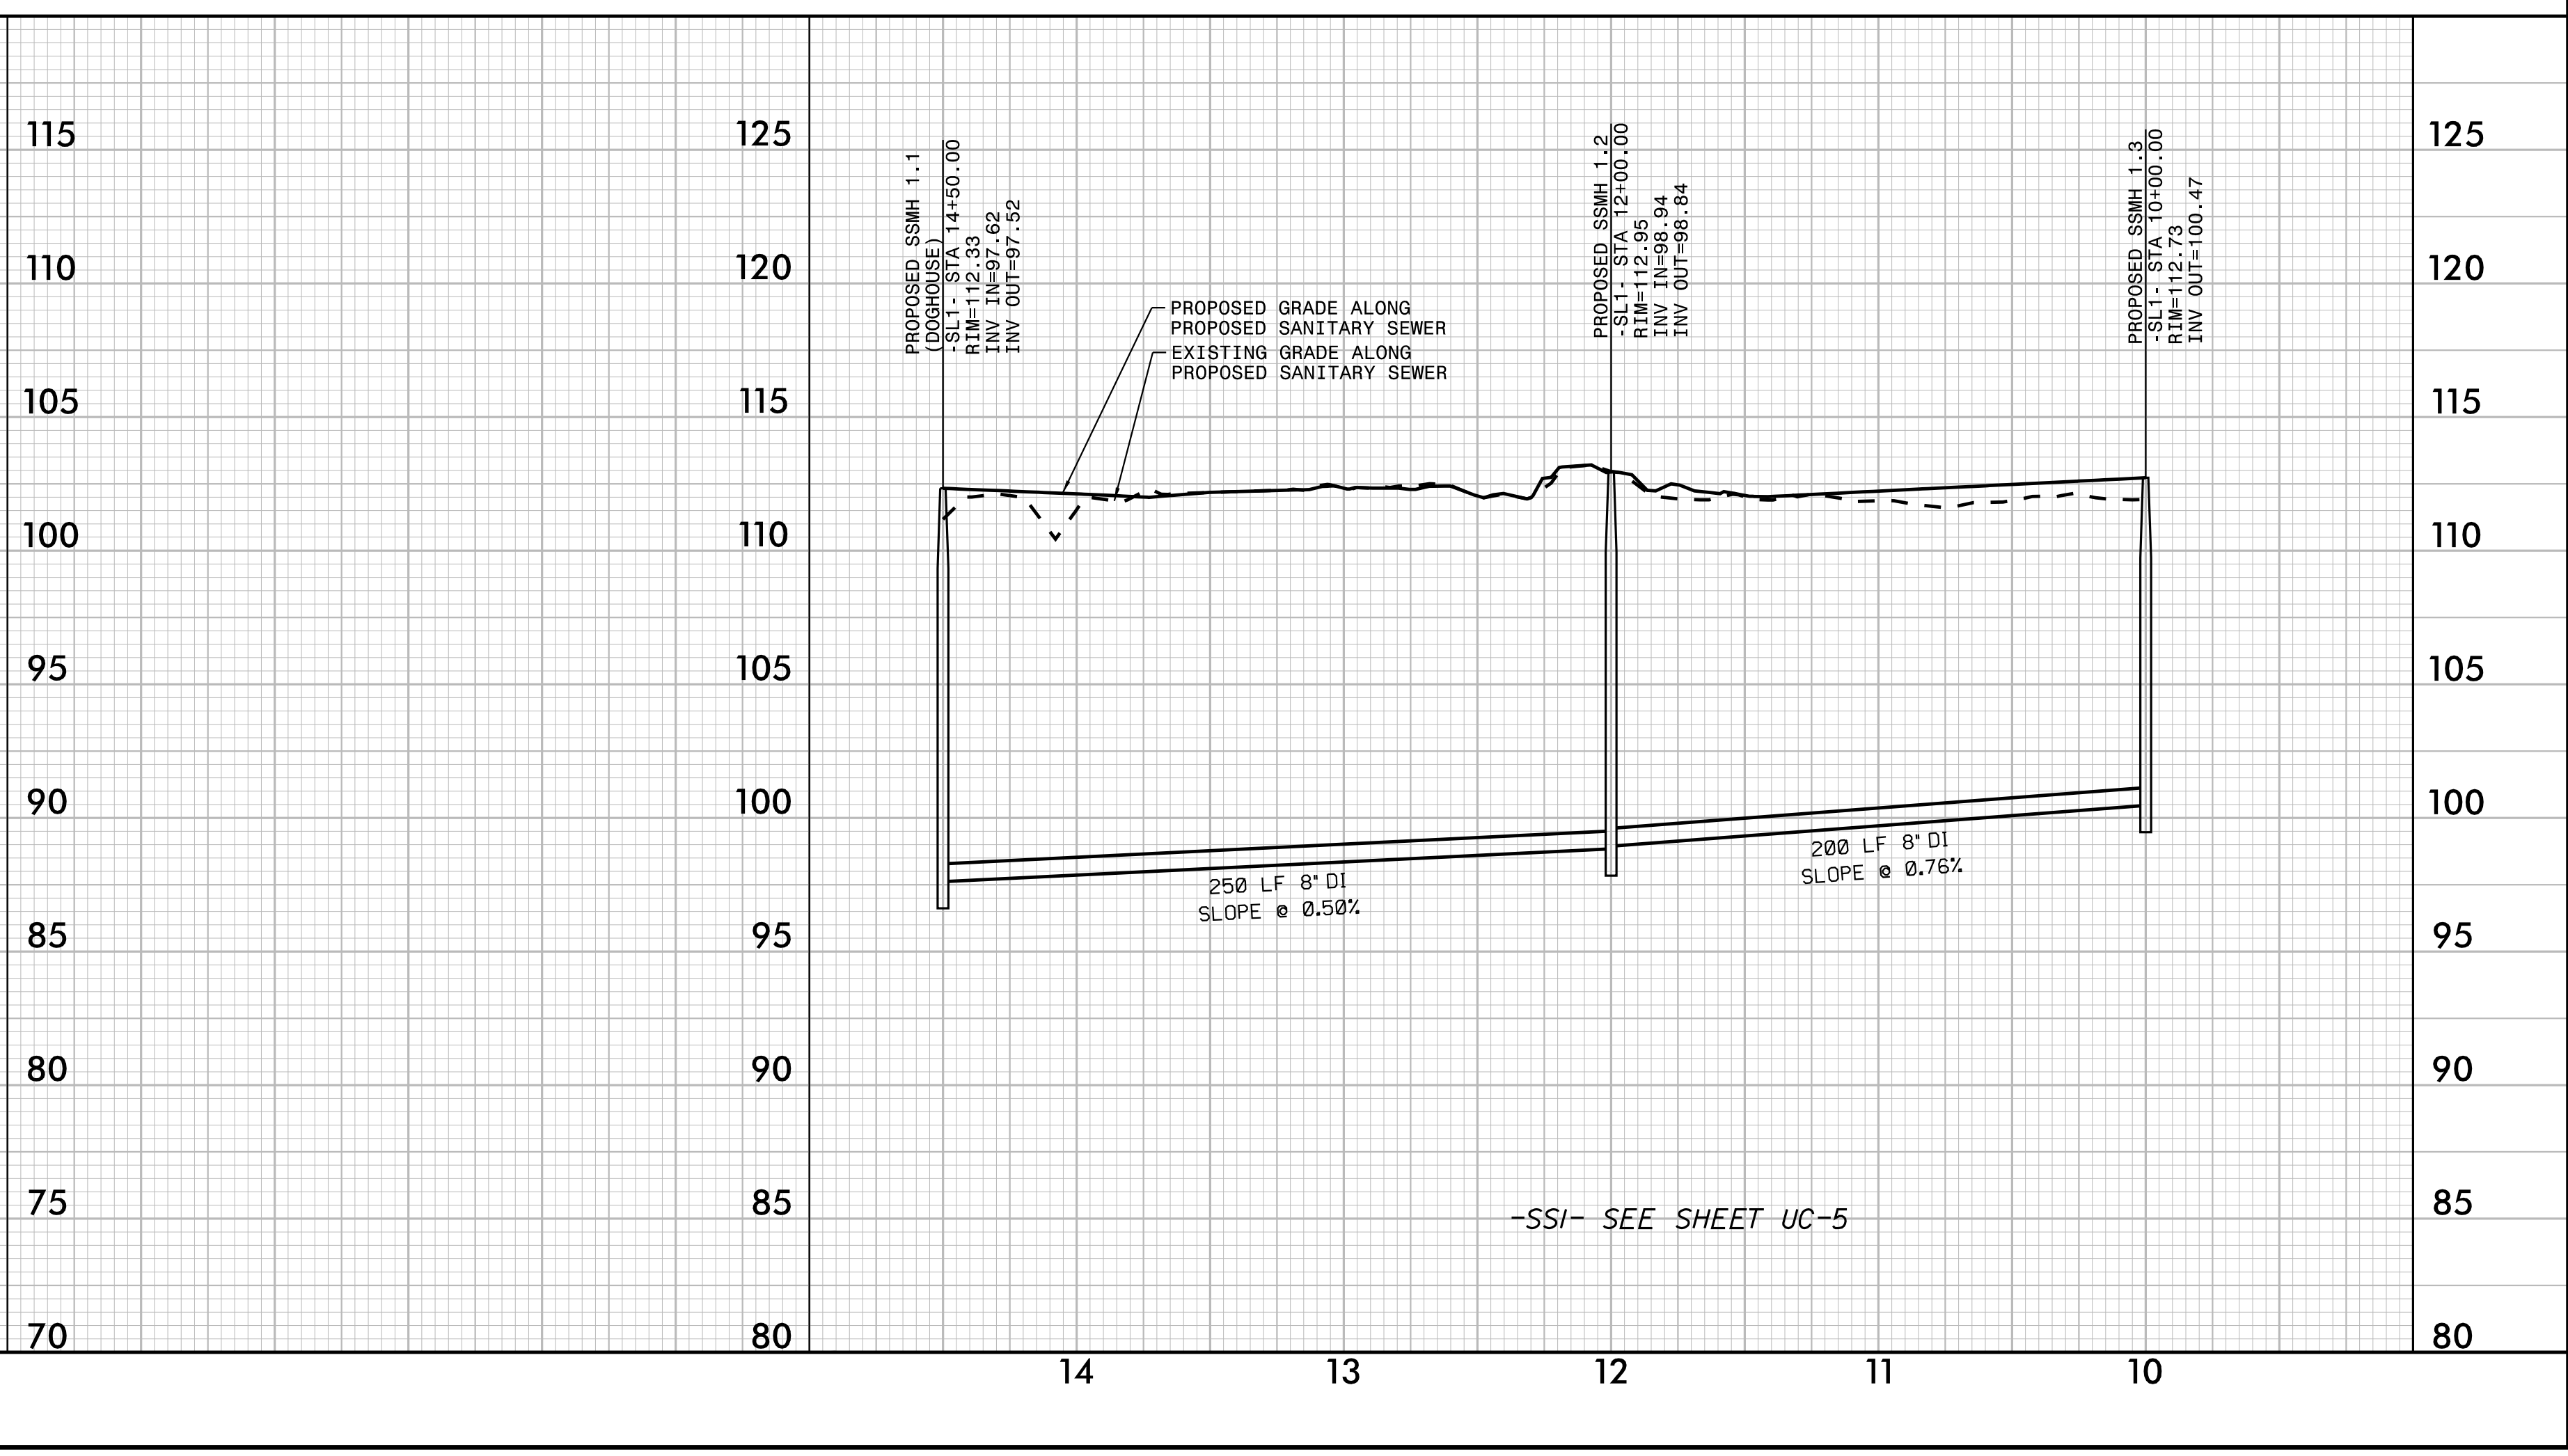

-SSI- SEE SHEET UC-5