

K:\RAL_Roadway\01036333 - U-5724 (Central Heights)\Utilities\Engineering\UBO\Pro\U-5724_ubo_01.dgn

CONTRACT: C204540


PROJECT: U-5724

STATE OF NORTH CAROLINA
DIVISION OF HIGHWAYS

**UTILITIES BY OTHERS PLANS
WAYNE COUNTY**


T.I.P. NO.	SHEET NO.
U-5724	UO-1

Kimley»Horn

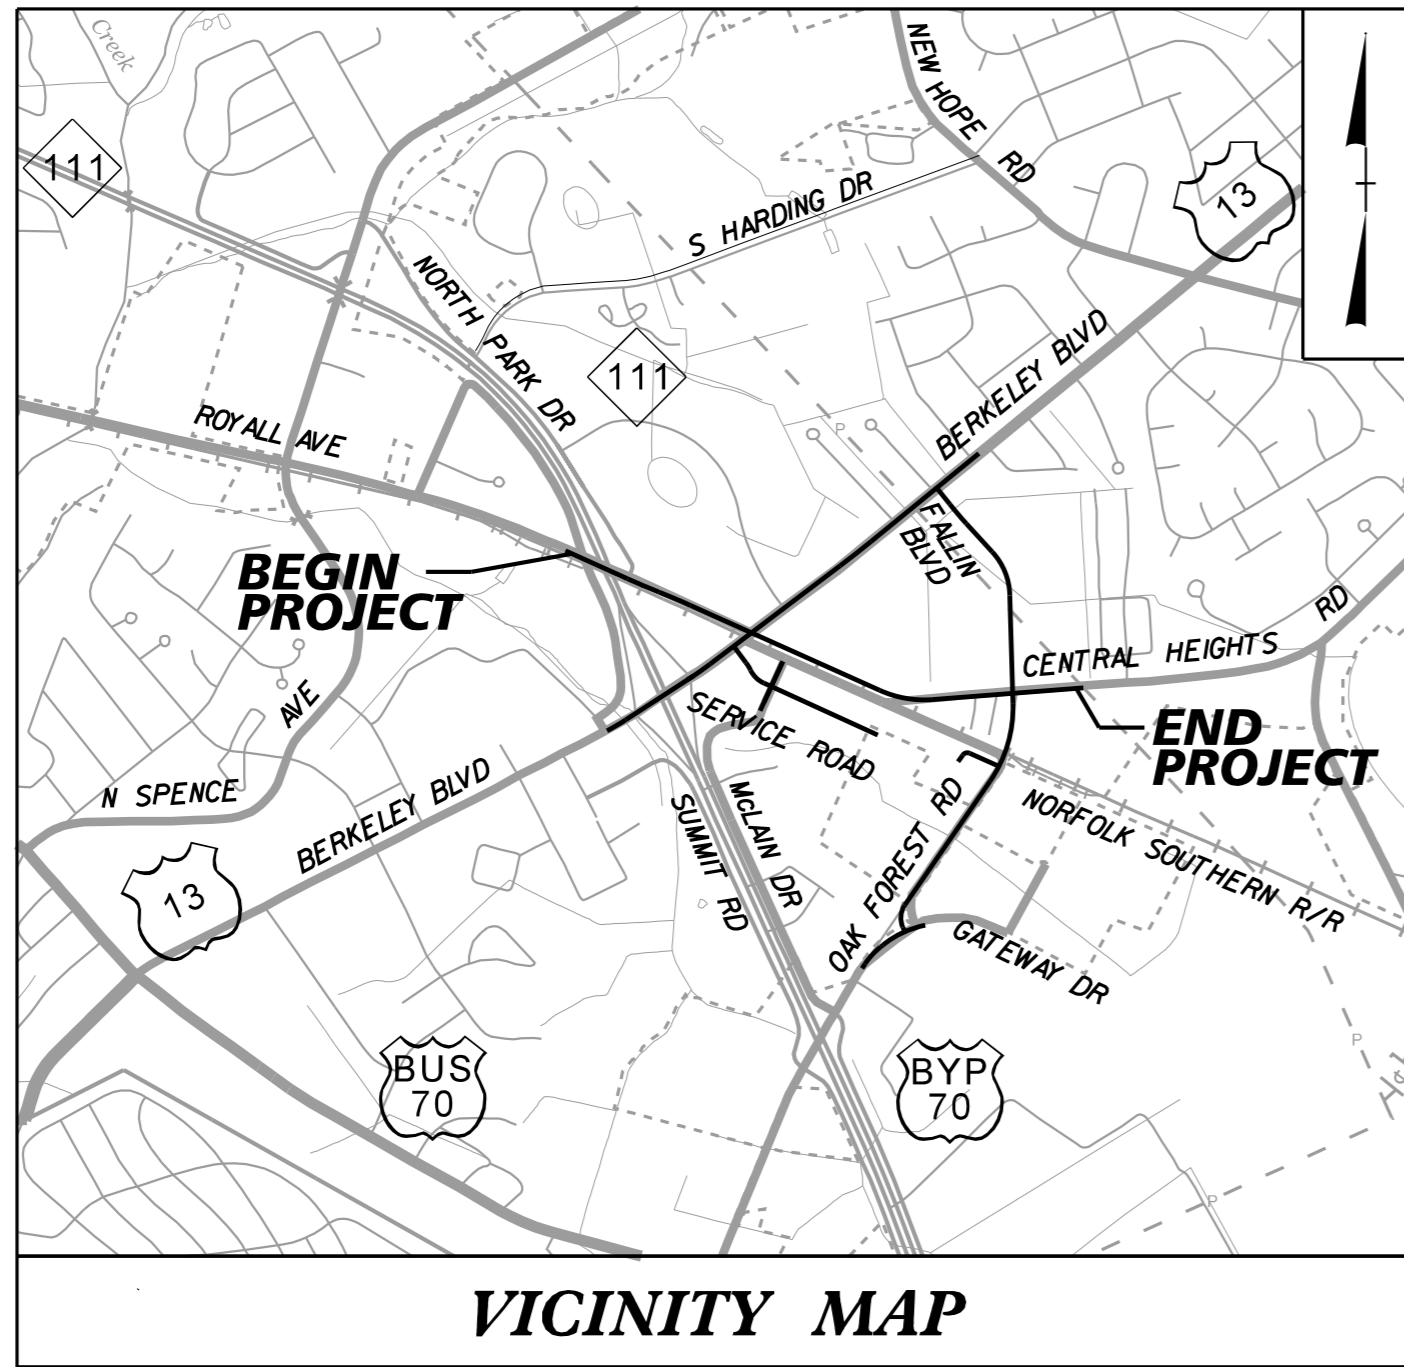


LOCATION: SR 1560 (ROYALL AVENUE) FROM NORTH PARK DRIVE TO US 13 (BERKELEY BOULEVARD) AND SR 1709 (CENTRAL HEIGHTS ROAD) FROM US 13 (BERKELEY BOULEVARD) TO SR 1711 (OAK FOREST ROAD)

TYPE OF WORK: UTILITY RELOCATIONS BY OTHERS

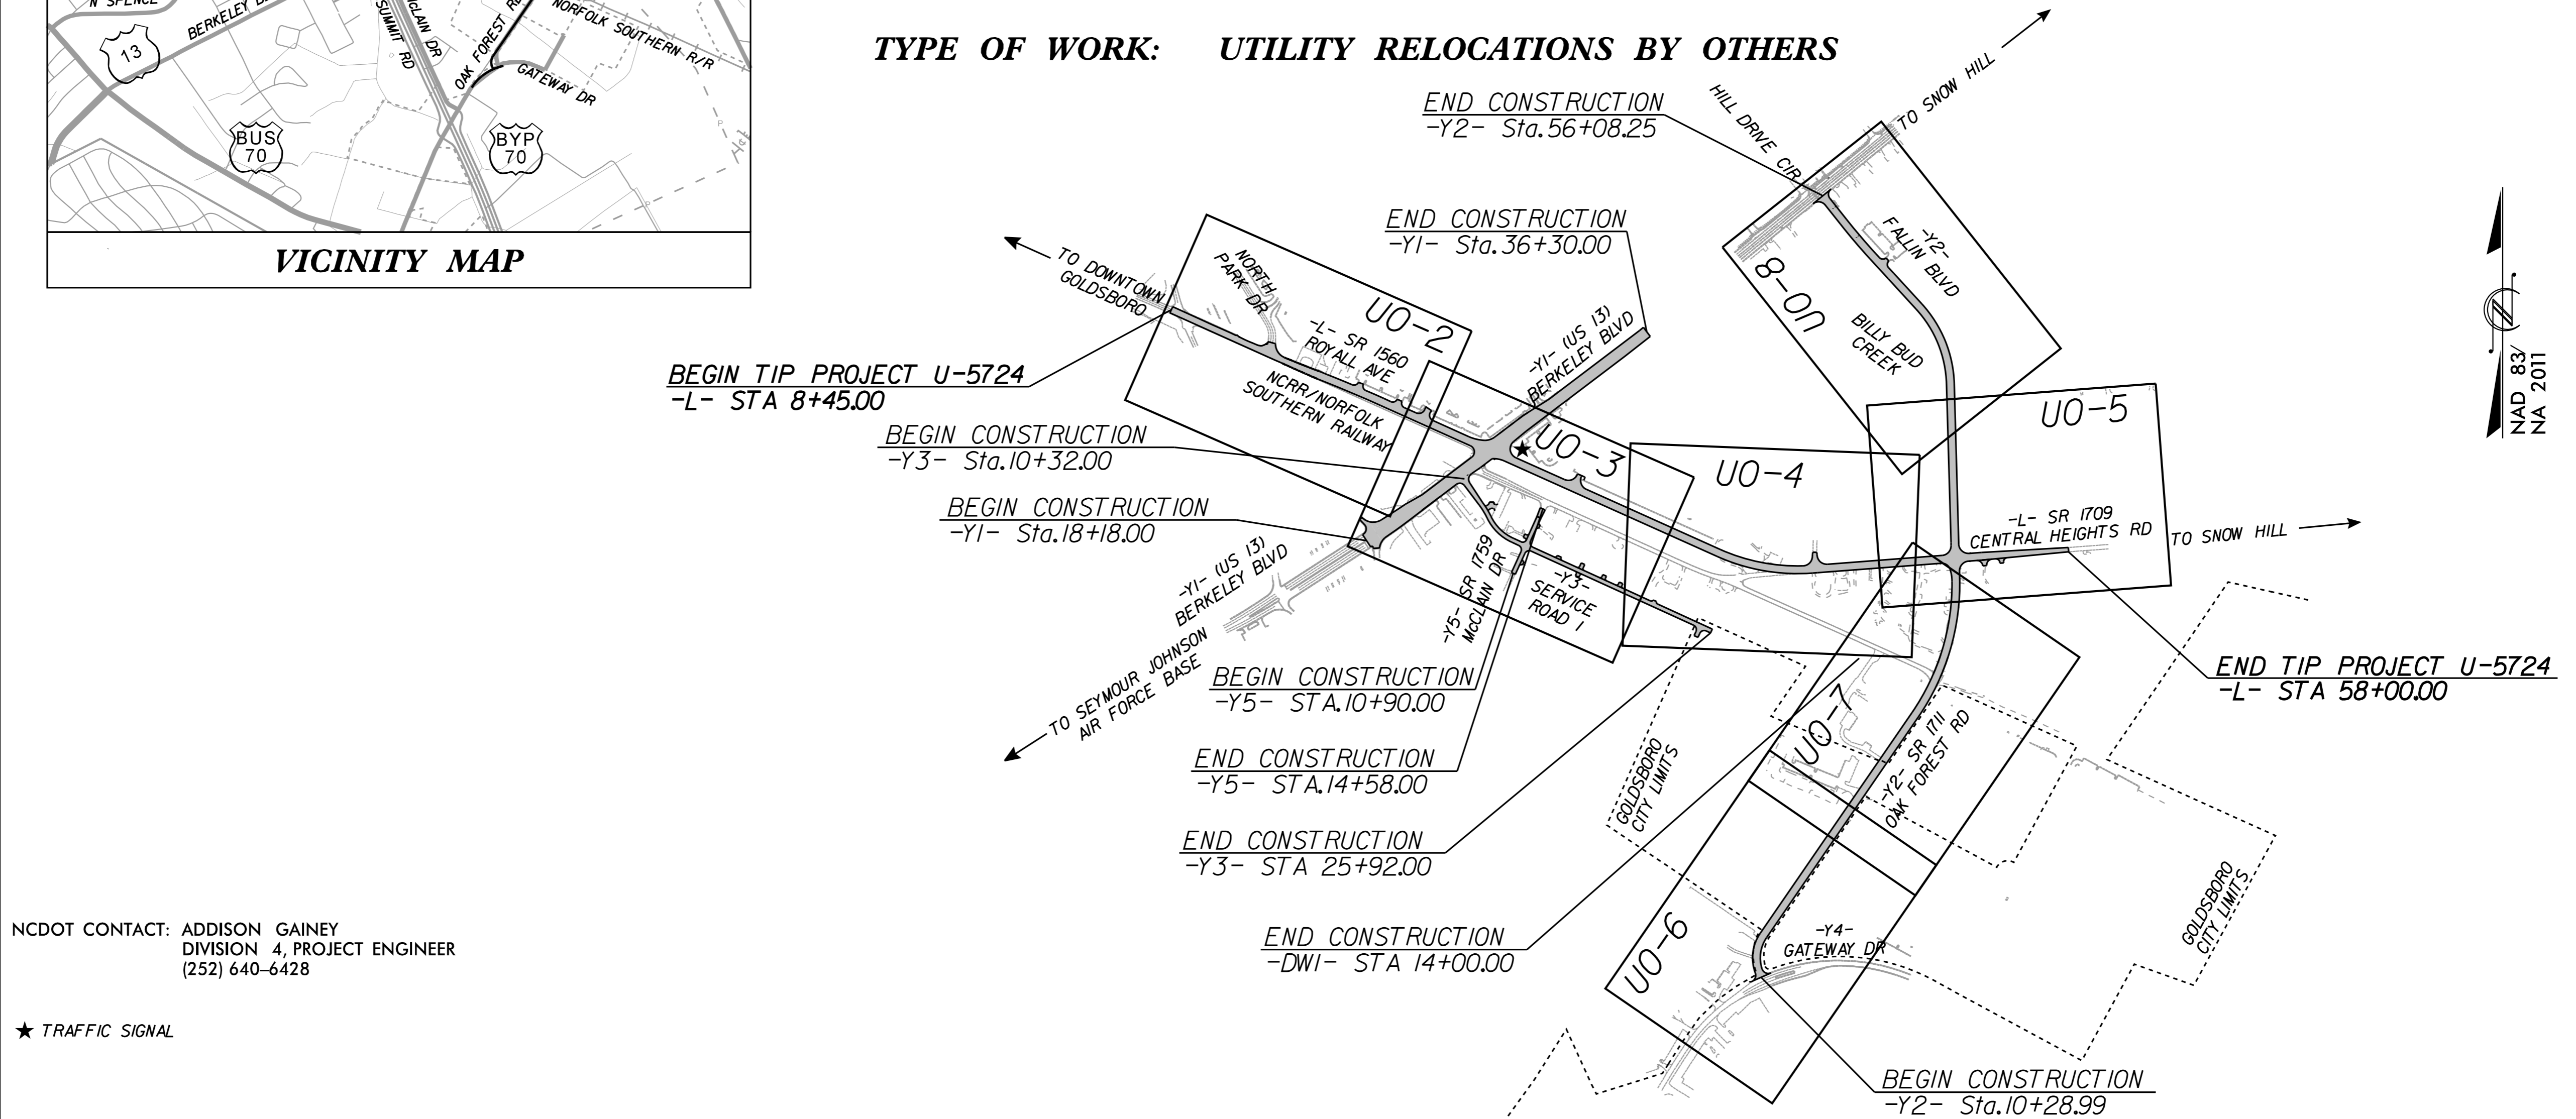

NCDOT CONTACT: ADDISON GAINNEY
DIVISION 4, PROJECT ENGINEER
(252) 640-6428

GRAPHIC SCALE

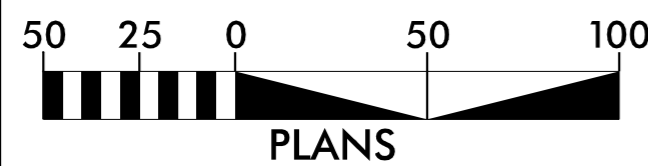


INDEX OF SHEETS

SHEET NO.	DESCRIPTION
UO-1	TITLE SHEET
UO-2 THRU UO-8	UTILITY BY OTHERS PLAN SHEETS

UTILITY OWNERS ON PROJECT

- (A) POWER - DUKE ENERGY PROGRESS (DISTRIBUTION): ANDREW THOMAS 919-573-6777
- (B) POWER - DUKE ENERGY PROGRESS (TRANSMISSION): JACOB GARNER 919-546-6251
- (C) TELECOMMUNICATIONS - AT&T: DOCK POTTER 919-239-5813
- (D) CATV - CHARTER-SPECTRUM: CHRIS MINGLE 919-903-0160
- (E) CATV - SEGRA: DERICK FARRAR 803-616-2447
- (F) GAS - PIEDMONT NATURAL GAS (DISTRIBUTION): LINDA BYERS 919-222-9906
- (G) GAS - PIEDMONT NATURAL GAS (TRANSMISSION): BRANDON CULBERSON 919-302-4773
- (H) TELECOMMUNICATIONS - CITY OF GOLDSBORO: SCOTT WILLIAMS 919-580-4284
- (I) TELECOMMUNICATIONS - CONTERRA: MARK BROOKS 803-246-1136

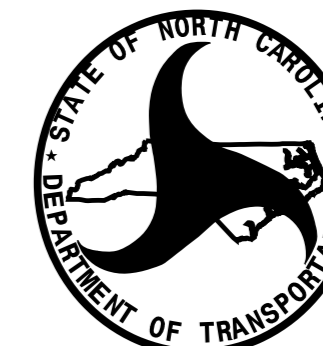

PREPARED FOR OFFICE OF:
**DIVISION OF HIGHWAYS
UTILITIES UNIT
UTILITIES ENGINEERING**

1555 MAIL SERVICES CENTER
RALEIGH, NC 27699-1555
PHONE (919) 707-6690
FAX (919) 250-4151

BO HEMPHILL, P.E.
KYLE PLEASANT

EASTERN UTILITIES MANAGER
DIVISION UTILITY ENGINEER

**DOCUMENT NOT CONSIDERED FINAL
UNLESS ALL SIGNATURES COMPLETED**