


UTILITIES BY OTHERS

NOTE:
 ALL PROPOSED UTILITY WORK SHOWN ON THIS SHEET WILL BE DONE BY OTHERS. NO PAYMENT WILL BE MADE TO THE CONTRACTOR FOR PROPOSED UTILITY WORK SHOWN ON THIS SHEET.

- LEGEND**
- X' INSTALL POWER LINE (DEP)
 - X-UG- INSTALL UNDERGROUND POWER LINE (DEP)
 - INSTALL POWER POLE (DEP)
 - ▣ INSTALL TRANSFORMER (DEP)

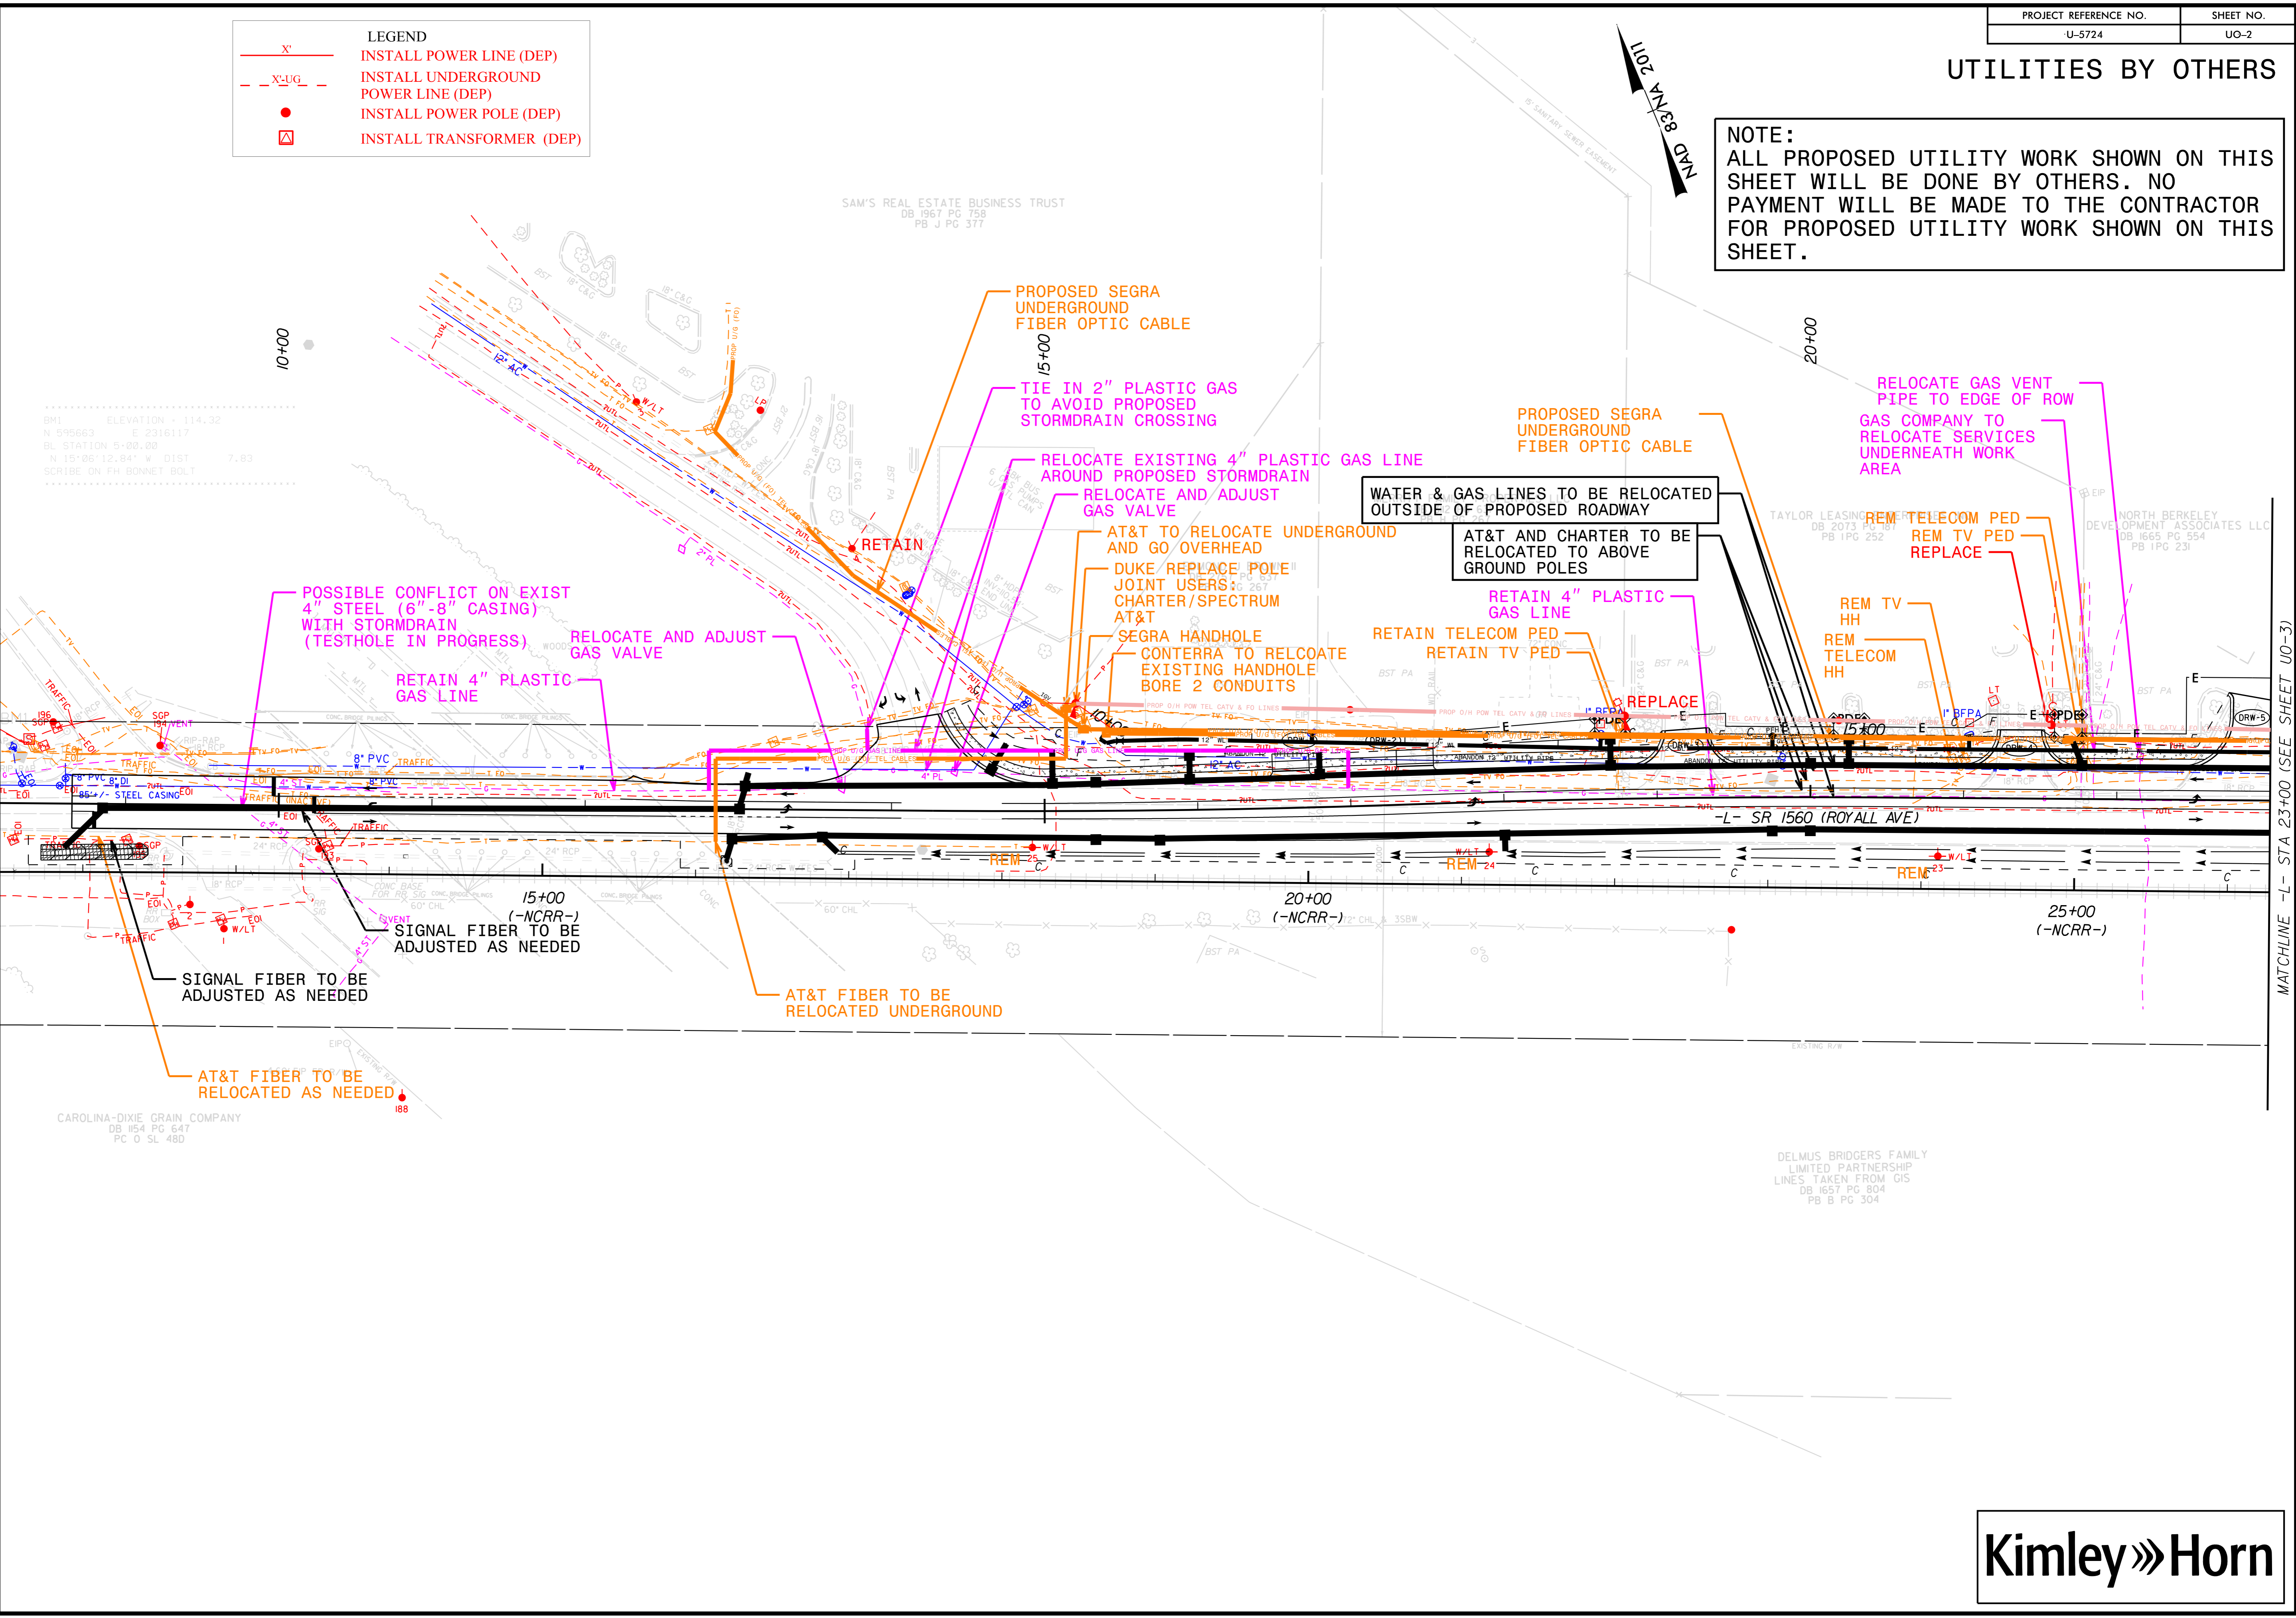

BMI ELEVATION = 114.32
 N 6°56'63" E 2316117
 BL STATION S+80.00
 N 15°06'12.84" W DIST 7.83
 SCRIBE ON FH BONNET BOLT

CAROLINA-DIXIE GRAIN COMPANY
 DB 1154 PG 647
 PC O SL 480

DELMUS BRIDGERS FAMILY
 LIMITED PARTNERSHIP
 LINES TAKEN FROM GIS
 DB 1657 PG 804
 PB B PG 304

K:\RAL_Roadway\01036333 - U-5724 (Central Heights)Utilities\Engineering\UO\Pro\U-5724_uo2.dgn

MATCHLINE -L- STA 23+00 (SEE SHEET UO-3)



8/2/2022