



UTILITIES BY OTHERS

NOTE:
 ALL PROPOSED UTILITY WORK SHOWN ON THIS SHEET WILL BE DONE BY OTHERS. NO PAYMENT WILL BE MADE TO THE CONTRACTOR FOR PROPOSED UTILITY WORK SHOWN ON THIS SHEET.

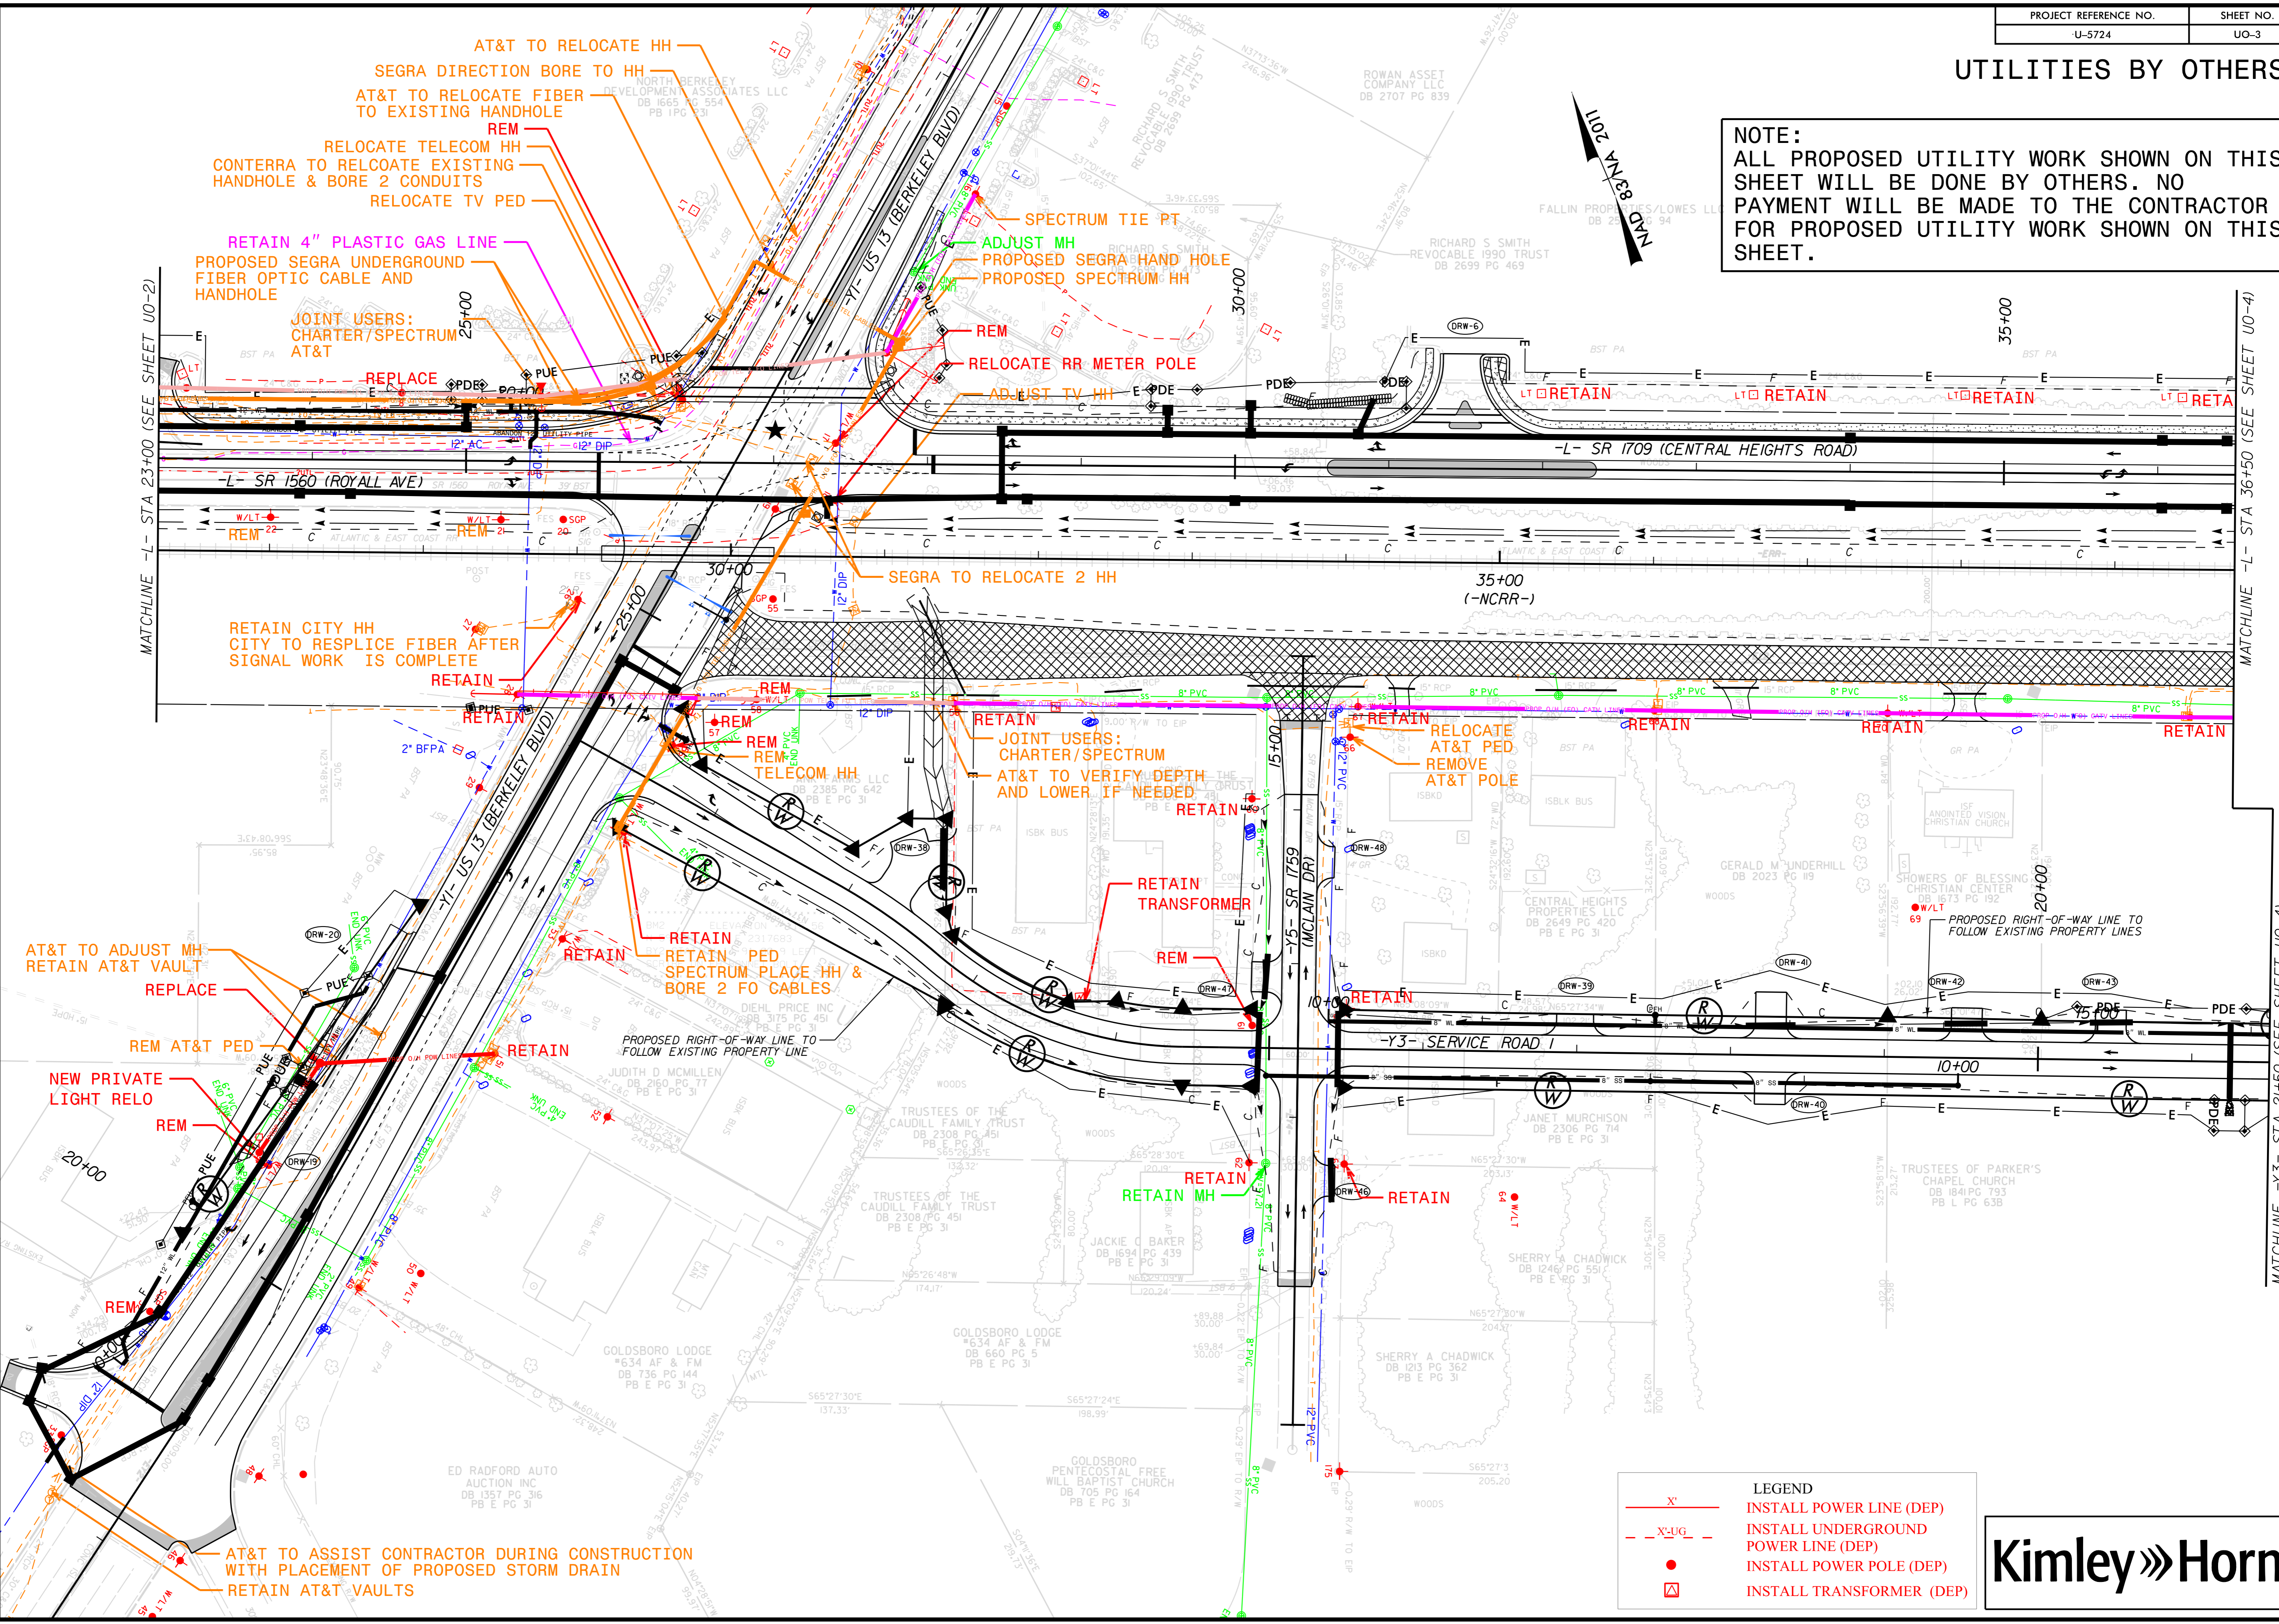

LEGEND	
—X—	INSTALL POWER LINE (DEP)
- -X-UG- -	INSTALL UNDERGROUND POWER LINE (DEP)
●	INSTALL POWER POLE (DEP)
⊠	INSTALL TRANSFORMER (DEP)

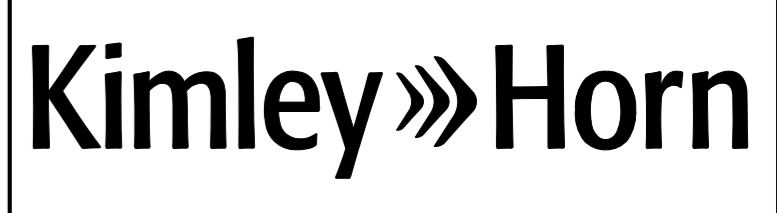

K:\RAL_Roadway\010363333 - U-5724 (Central Heights)Utilities\Engineering\UBO\Pro\U-5724_UBO_003.dgn
 10/11/2022