



### UTILITIES BY OTHERS

**NOTE:**  
 ALL PROPOSED UTILITY WORK SHOWN ON THIS SHEET WILL BE DONE BY OTHERS. NO PAYMENT WILL BE MADE TO THE CONTRACTOR FOR PROPOSED UTILITY WORK SHOWN ON THIS SHEET.

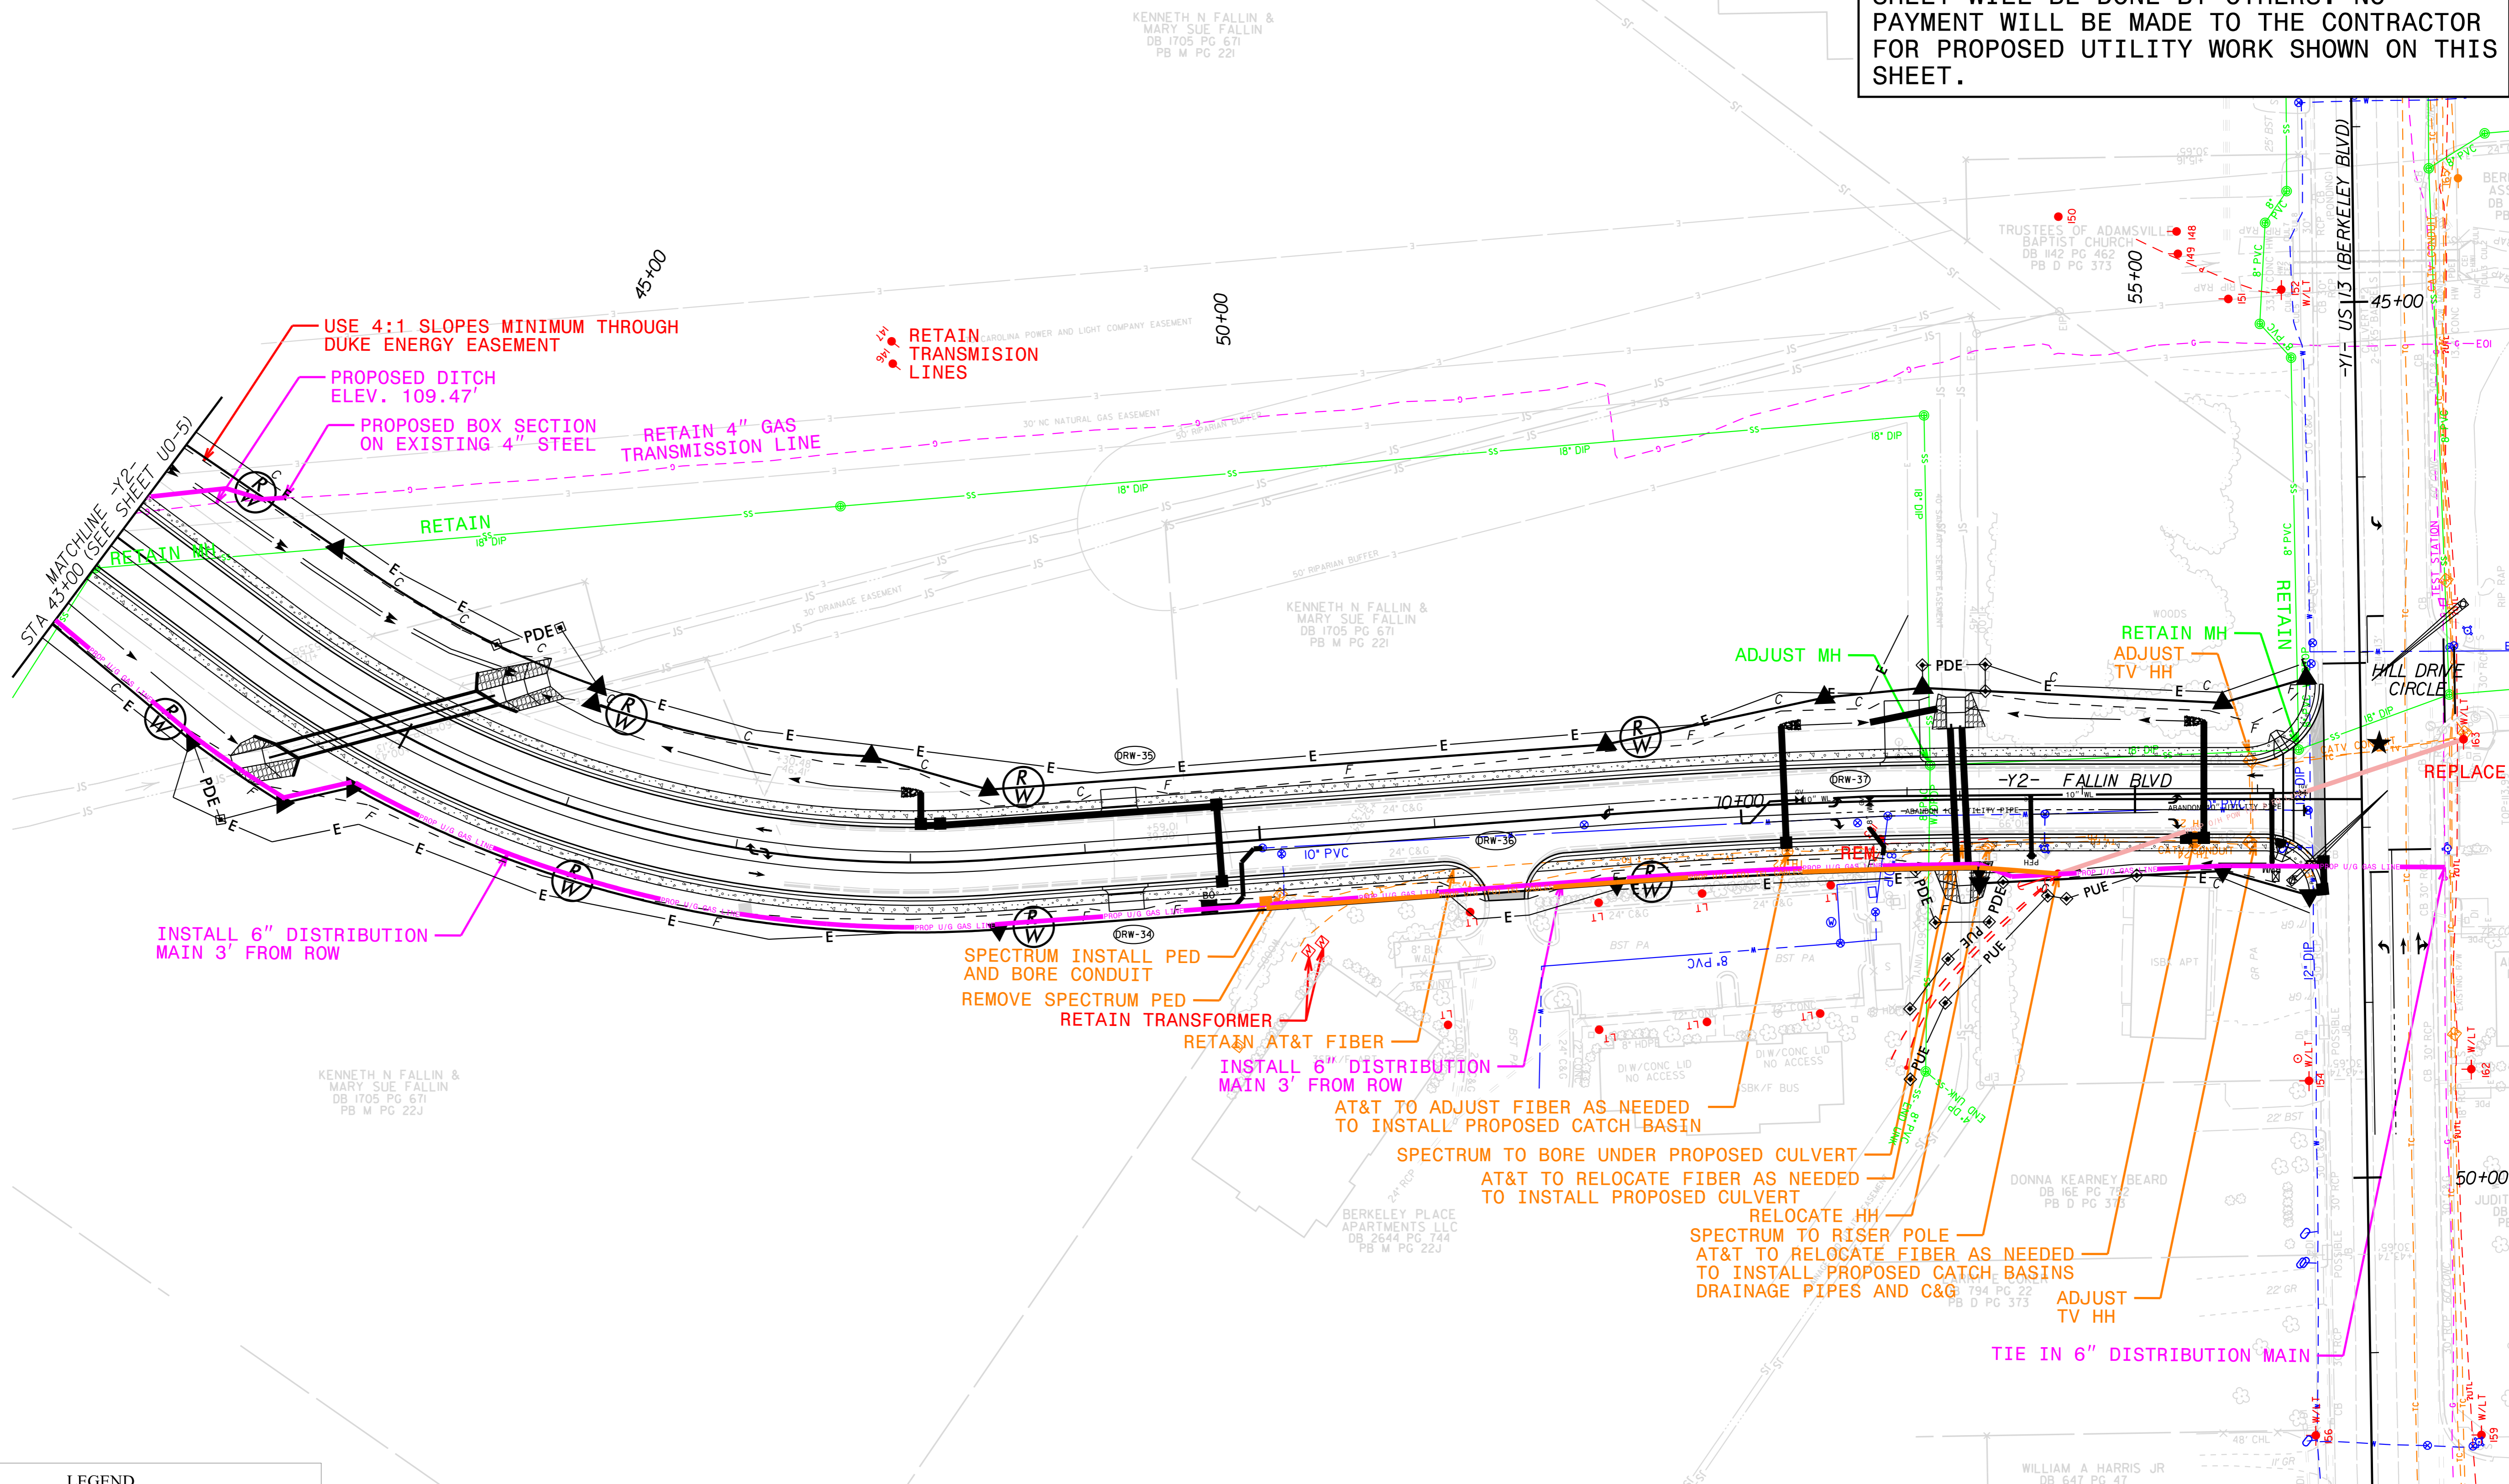

LEGEND	
—X—	INSTALL POWER LINE (DEP)
- -X-UG - -	INSTALL UNDERGROUND POWER LINE (DEP)
●	INSTALL POWER POLE (DEP)
⊠	INSTALL TRANSFORMER (DEP)

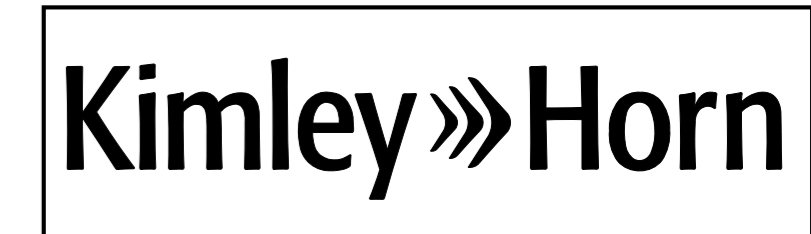

K:\RAL\_Roadway\01036333 - U-5724 (Central Heights\Utilities\Engineering\UO\Pro\U-5724\_uo\_uo08.dgn  
 10/11/2022