


REVISIONS

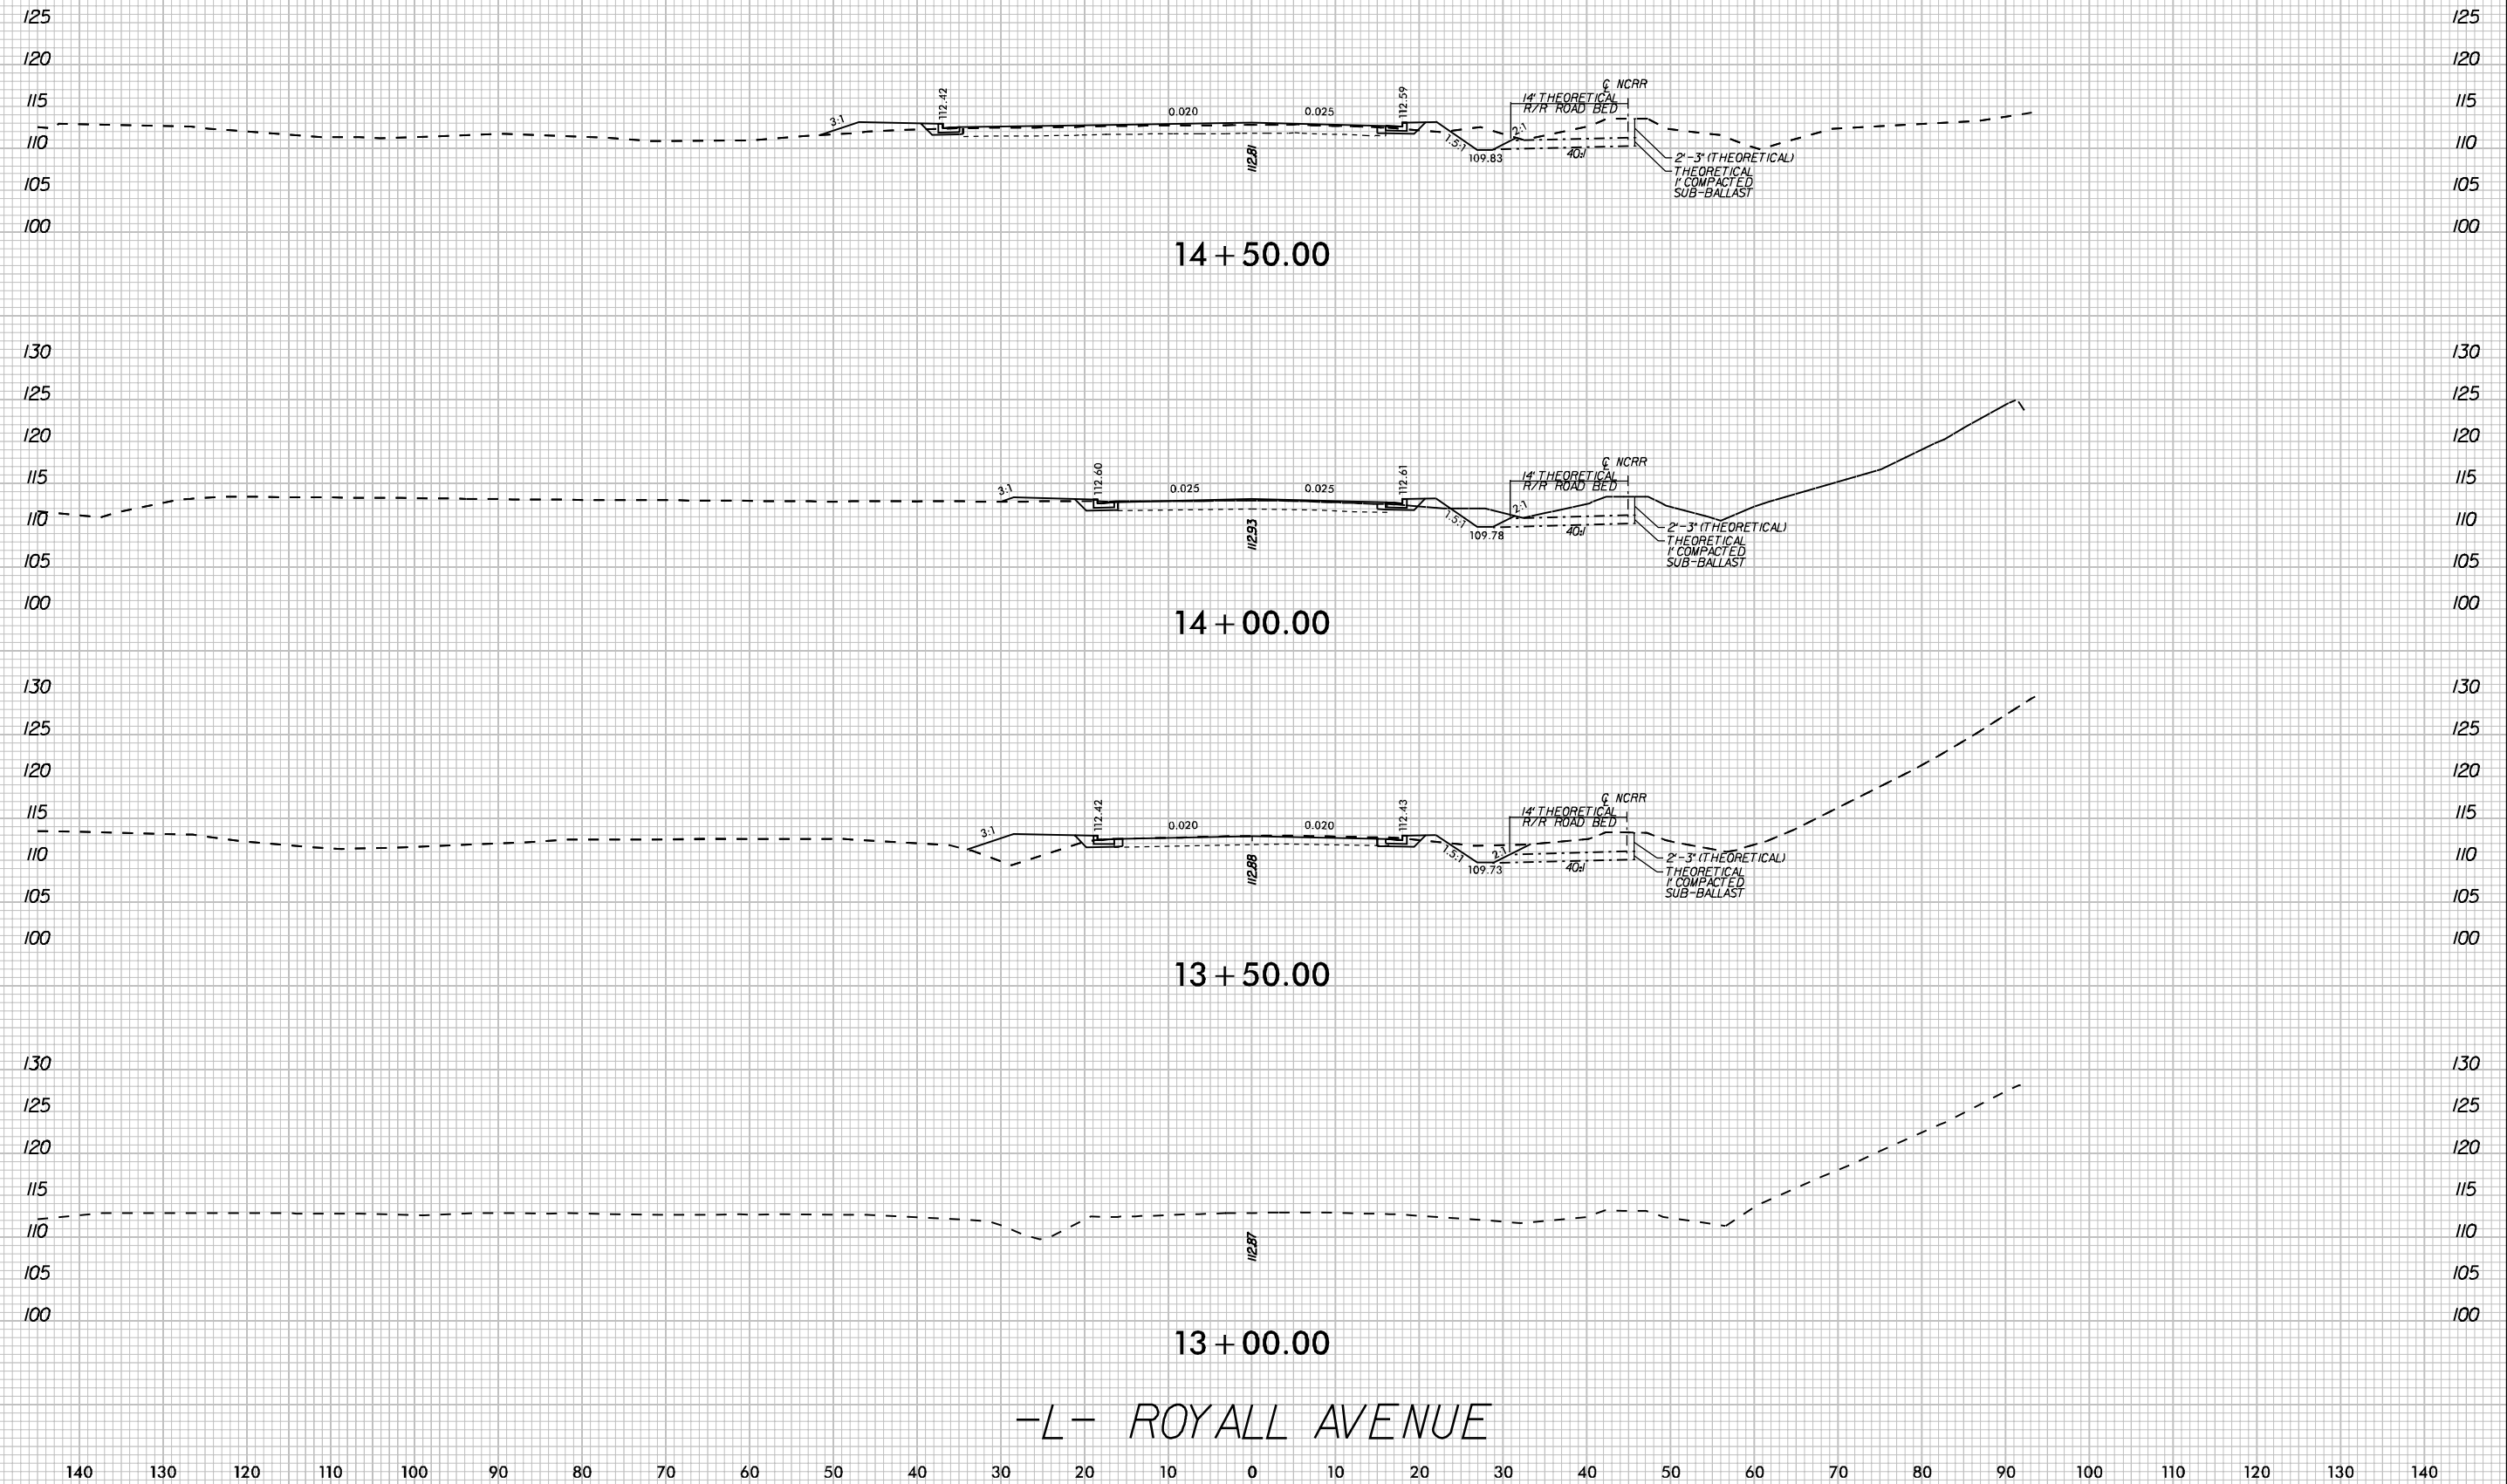

-L- ROYALL AVENUE

K:\PAL\_Roadway\01036333 - U-5724 (Central Heights)\Roadway\XSCU-5724\_rdy\_xpl\_L.dgn

2/19/2020