


REVISIONS

K:\PAL_Roadway\01036333 - U-5724 (Central Heights)\Roadway\XSCU-5724_rdy_xpl_L.dgn
2/19/2020

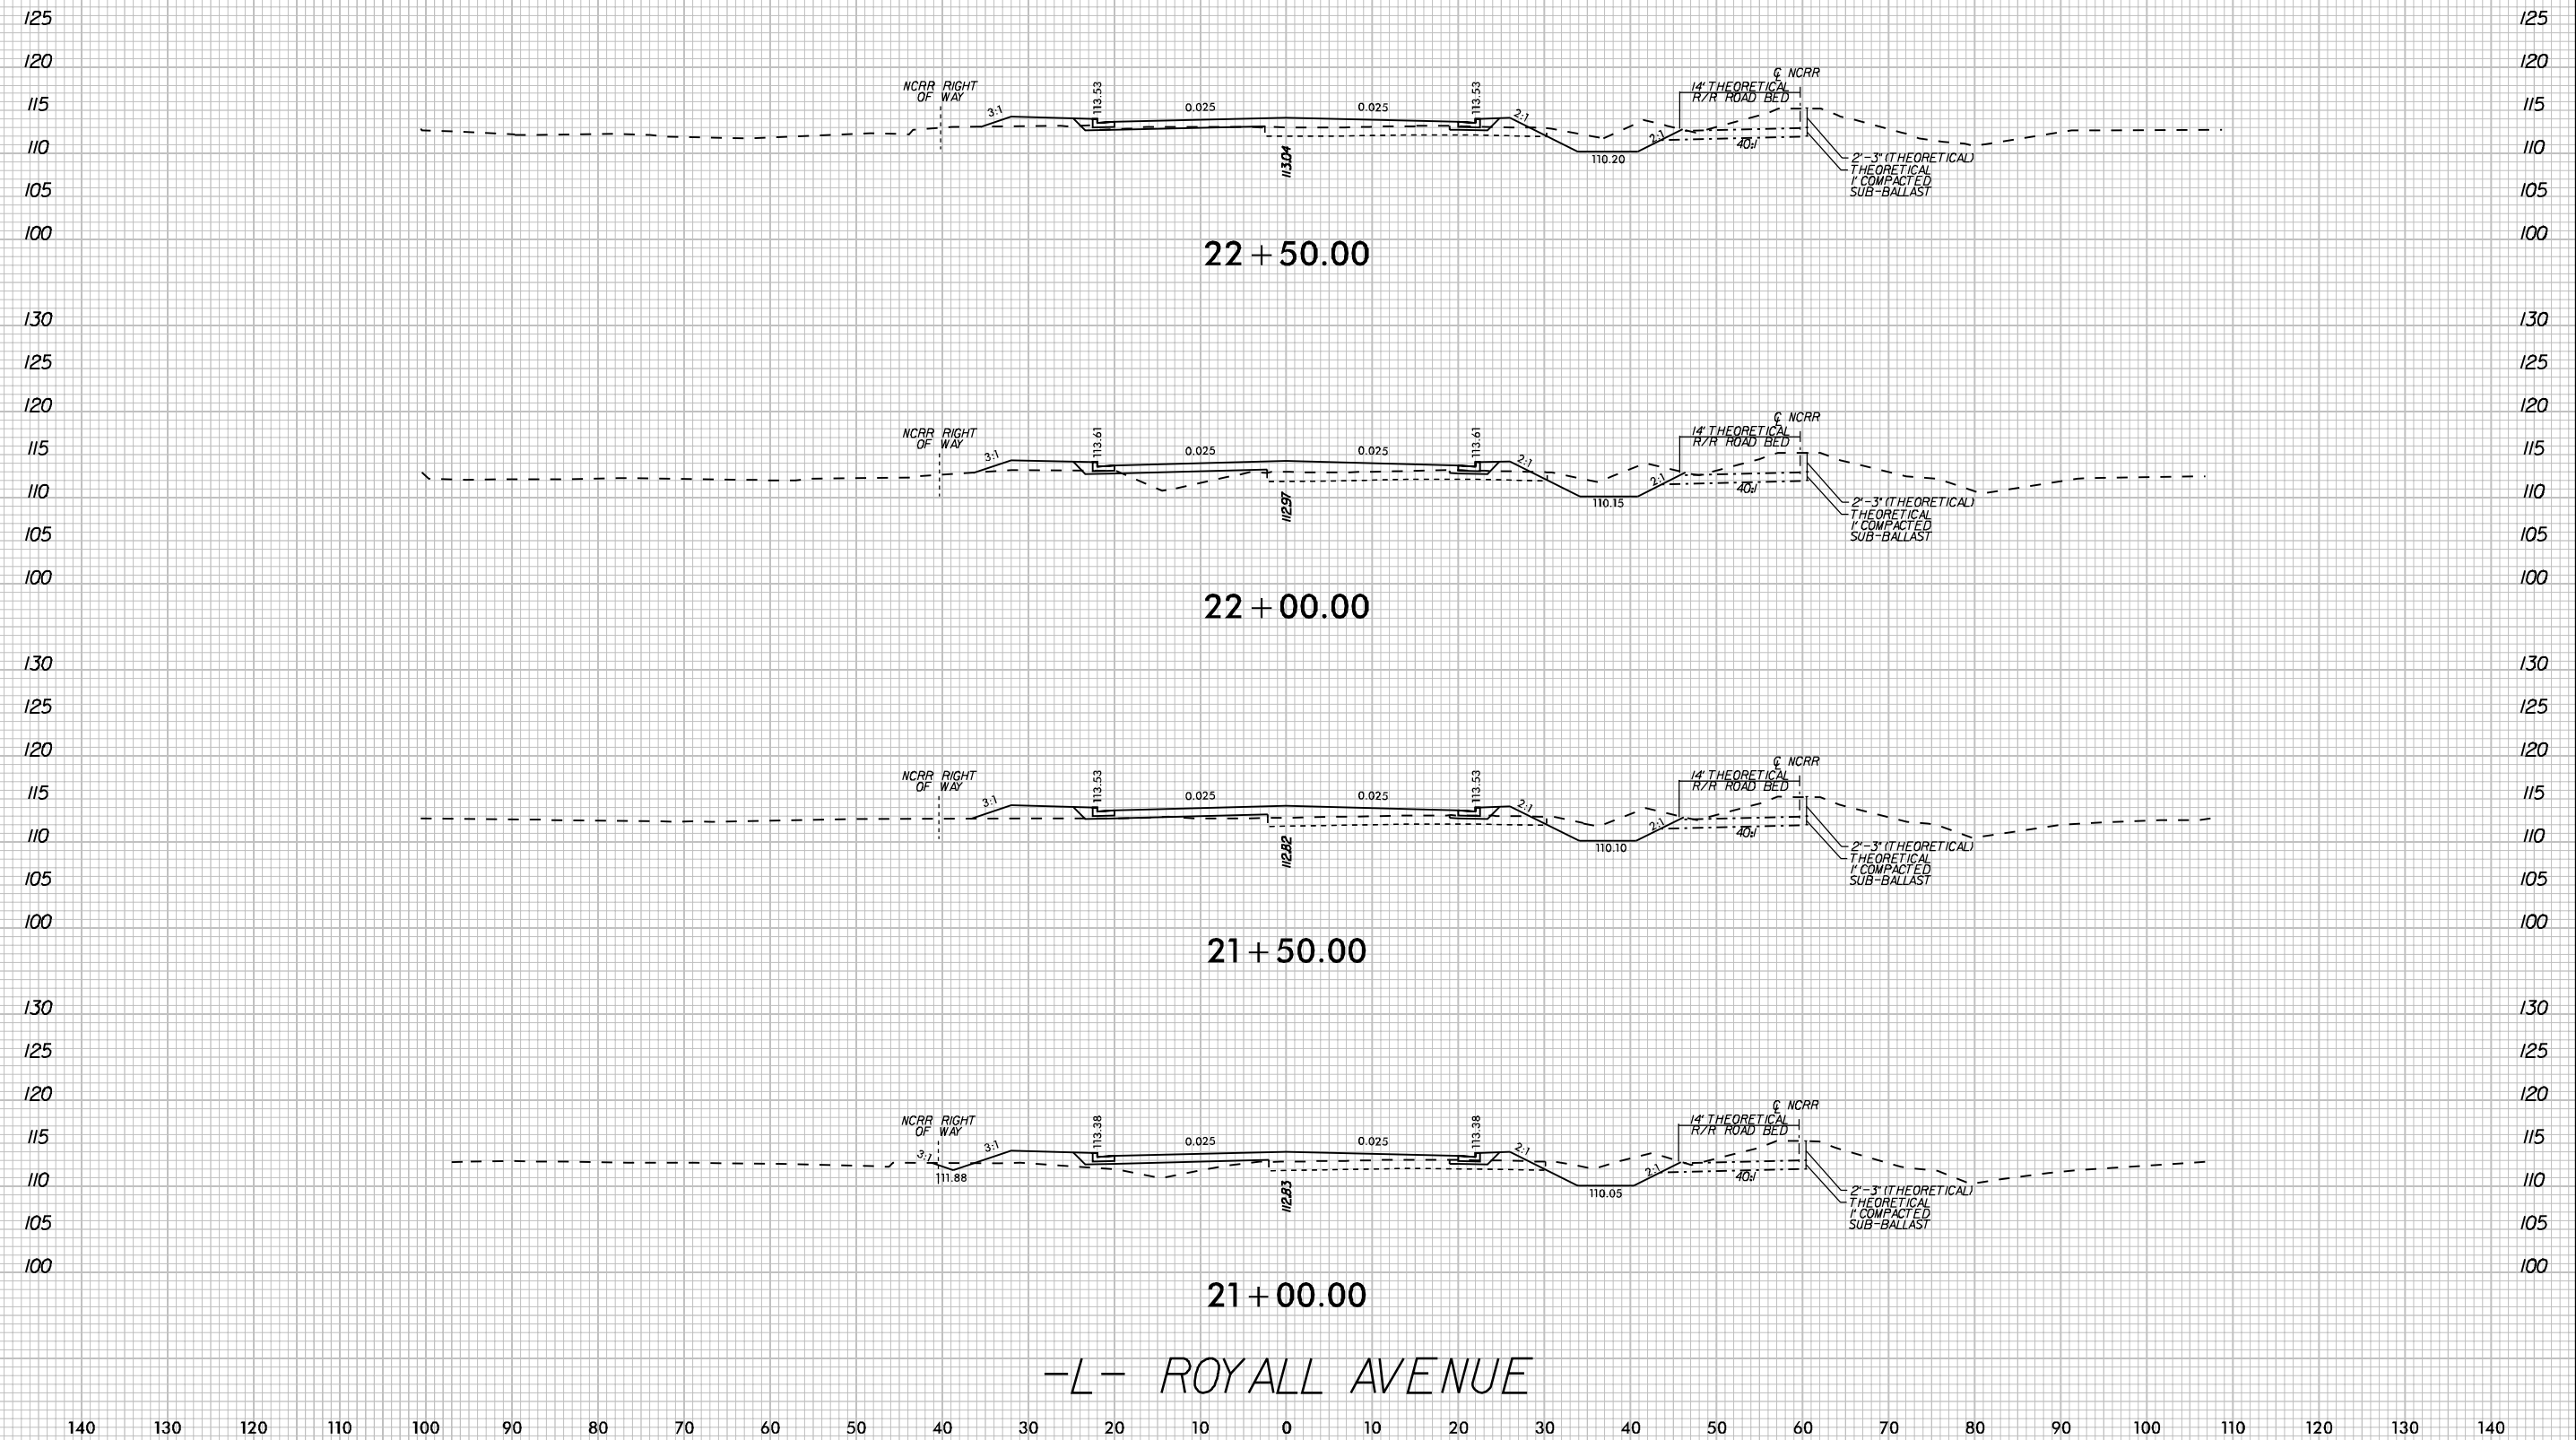

-L- ROYALL AVENUE