




REVISIONS

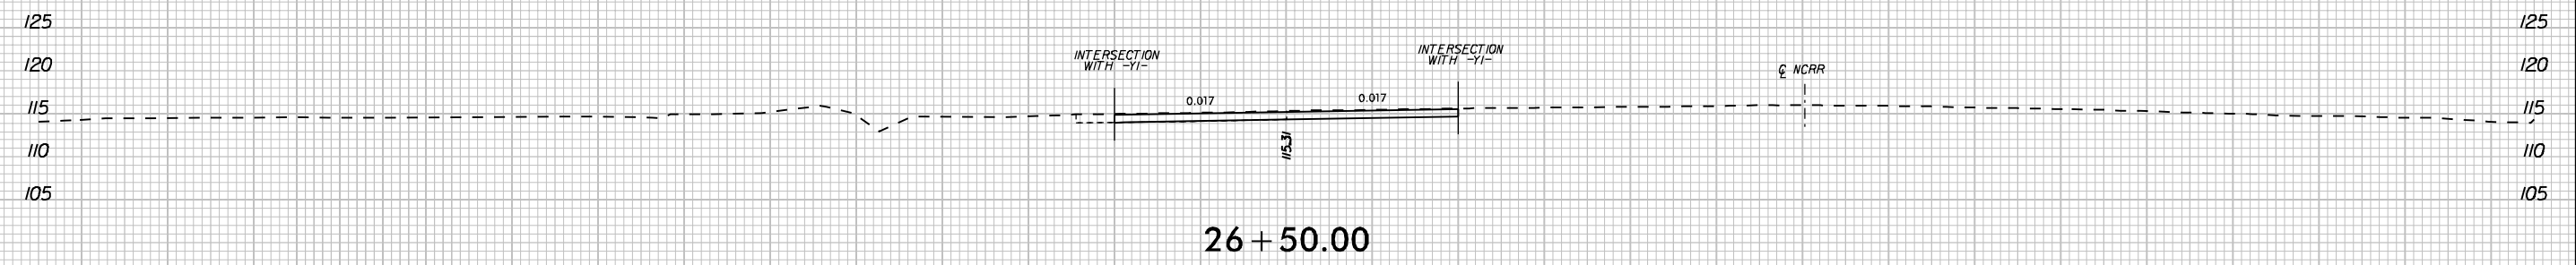


26 + 50.00

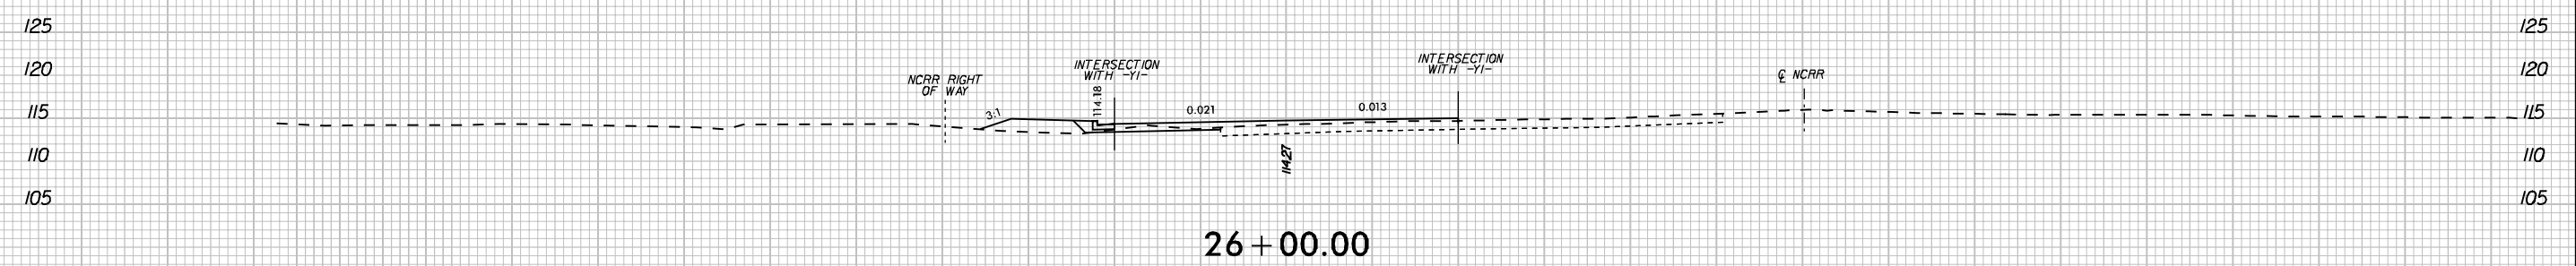

26 + 00.00

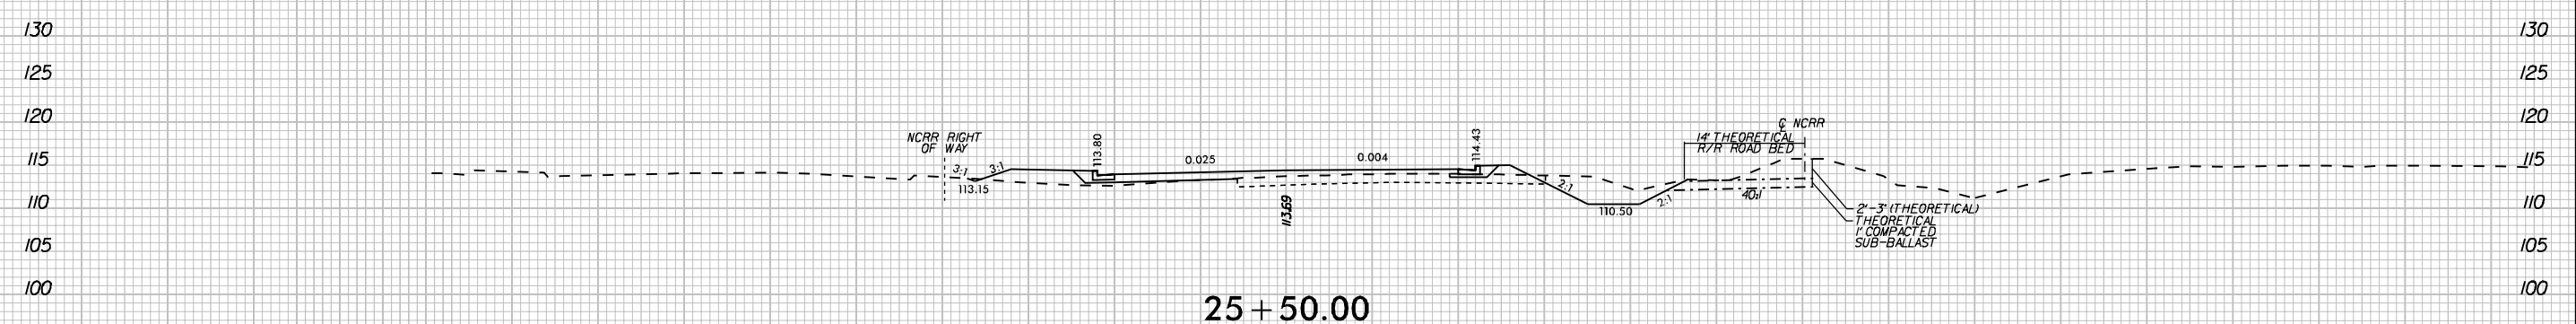

25 + 50.00

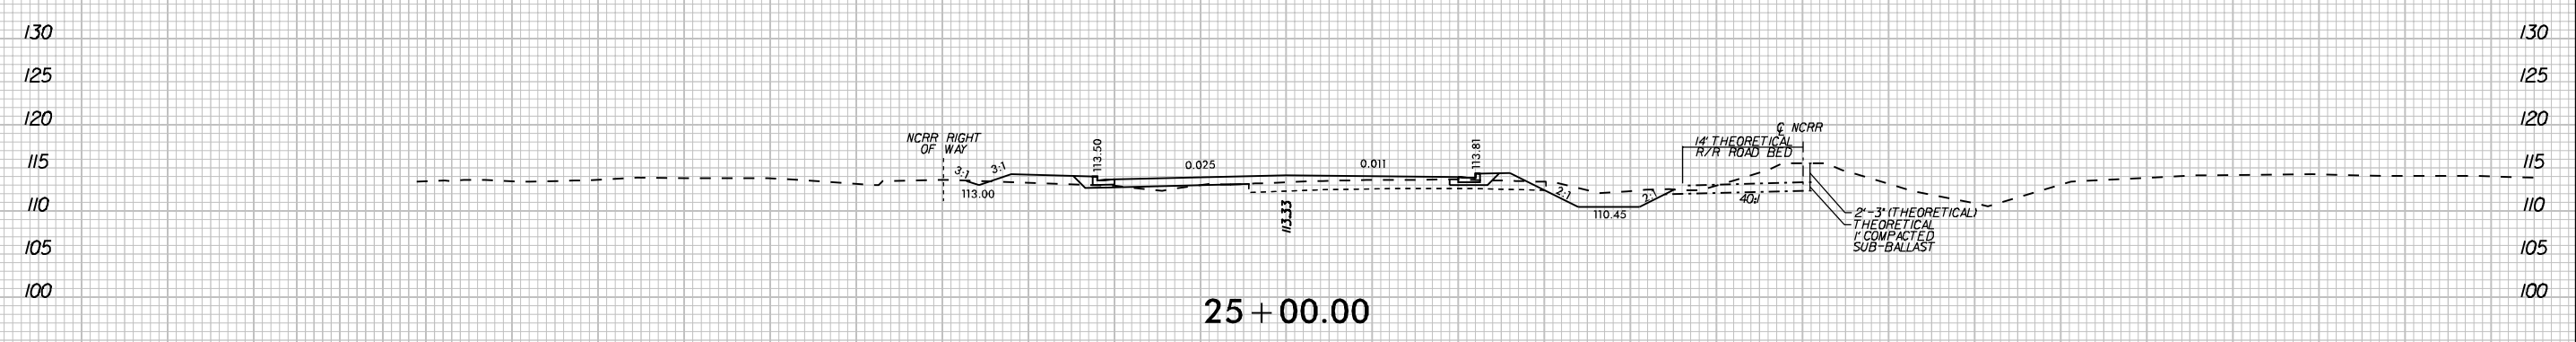

25 + 00.00

-L- ROYALL AVENUE

K:\PAL_Roadway\01036333 - U-5724 (Central Heights)\Roadway\XSCU-5724_rdy_xpl_L.dgn
2/19/2020

140 130 120 110 100 90 80 70 60 50 40 30 20 10 0 10 20 30 40 50 60 70 80 90 100 110 120 130 140