


REVISIONS

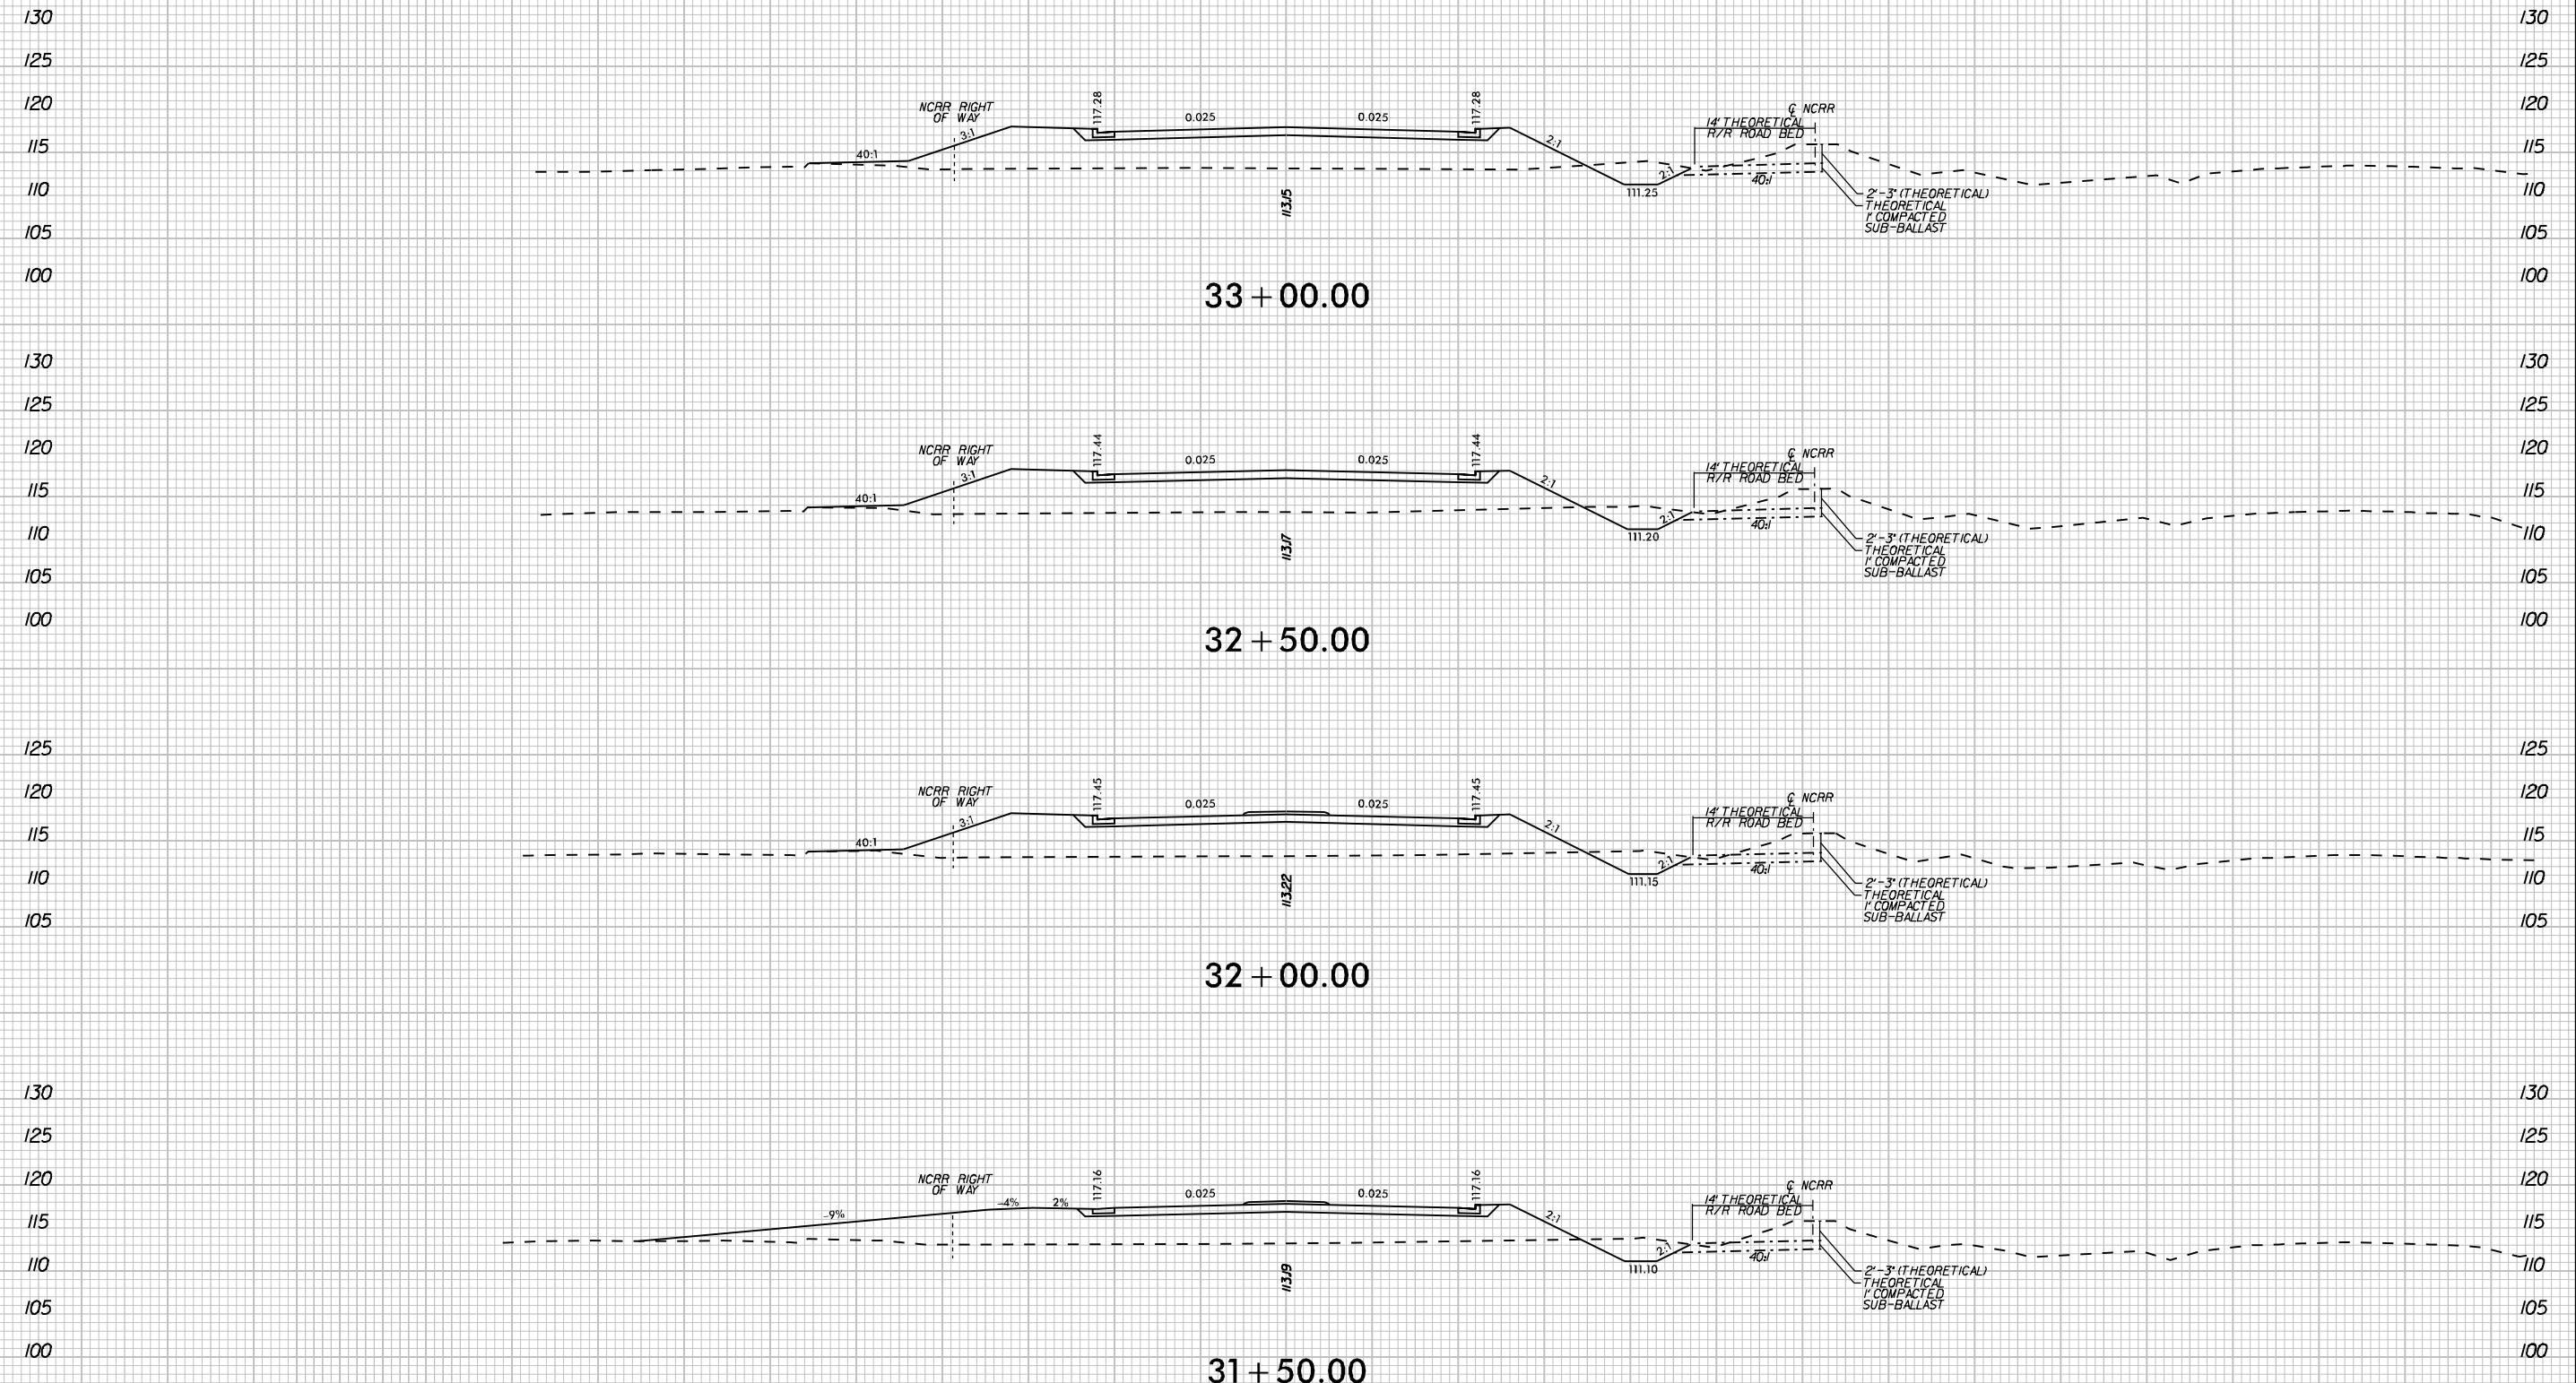

-L- CENTRAL HEIGHTS ROAD

 K:\PAL\_Roadway\01036333 - U-5724 (Central Heights)\Roadway\XSCU-5724\_rdy\_xpl\_L.dgn  
 2/19/2020

140 130 120 110 100 90 80 70 60 50 40 30 20 10 0 10 20 30 40 50 60 70 80 90 100 110 120 130 140