


REVISIONS

K:\PAL_Roadway\01036333 - U-5724 (Central Heights)\Roadway\XSCU-5724_rdy_xpl_L.dgn

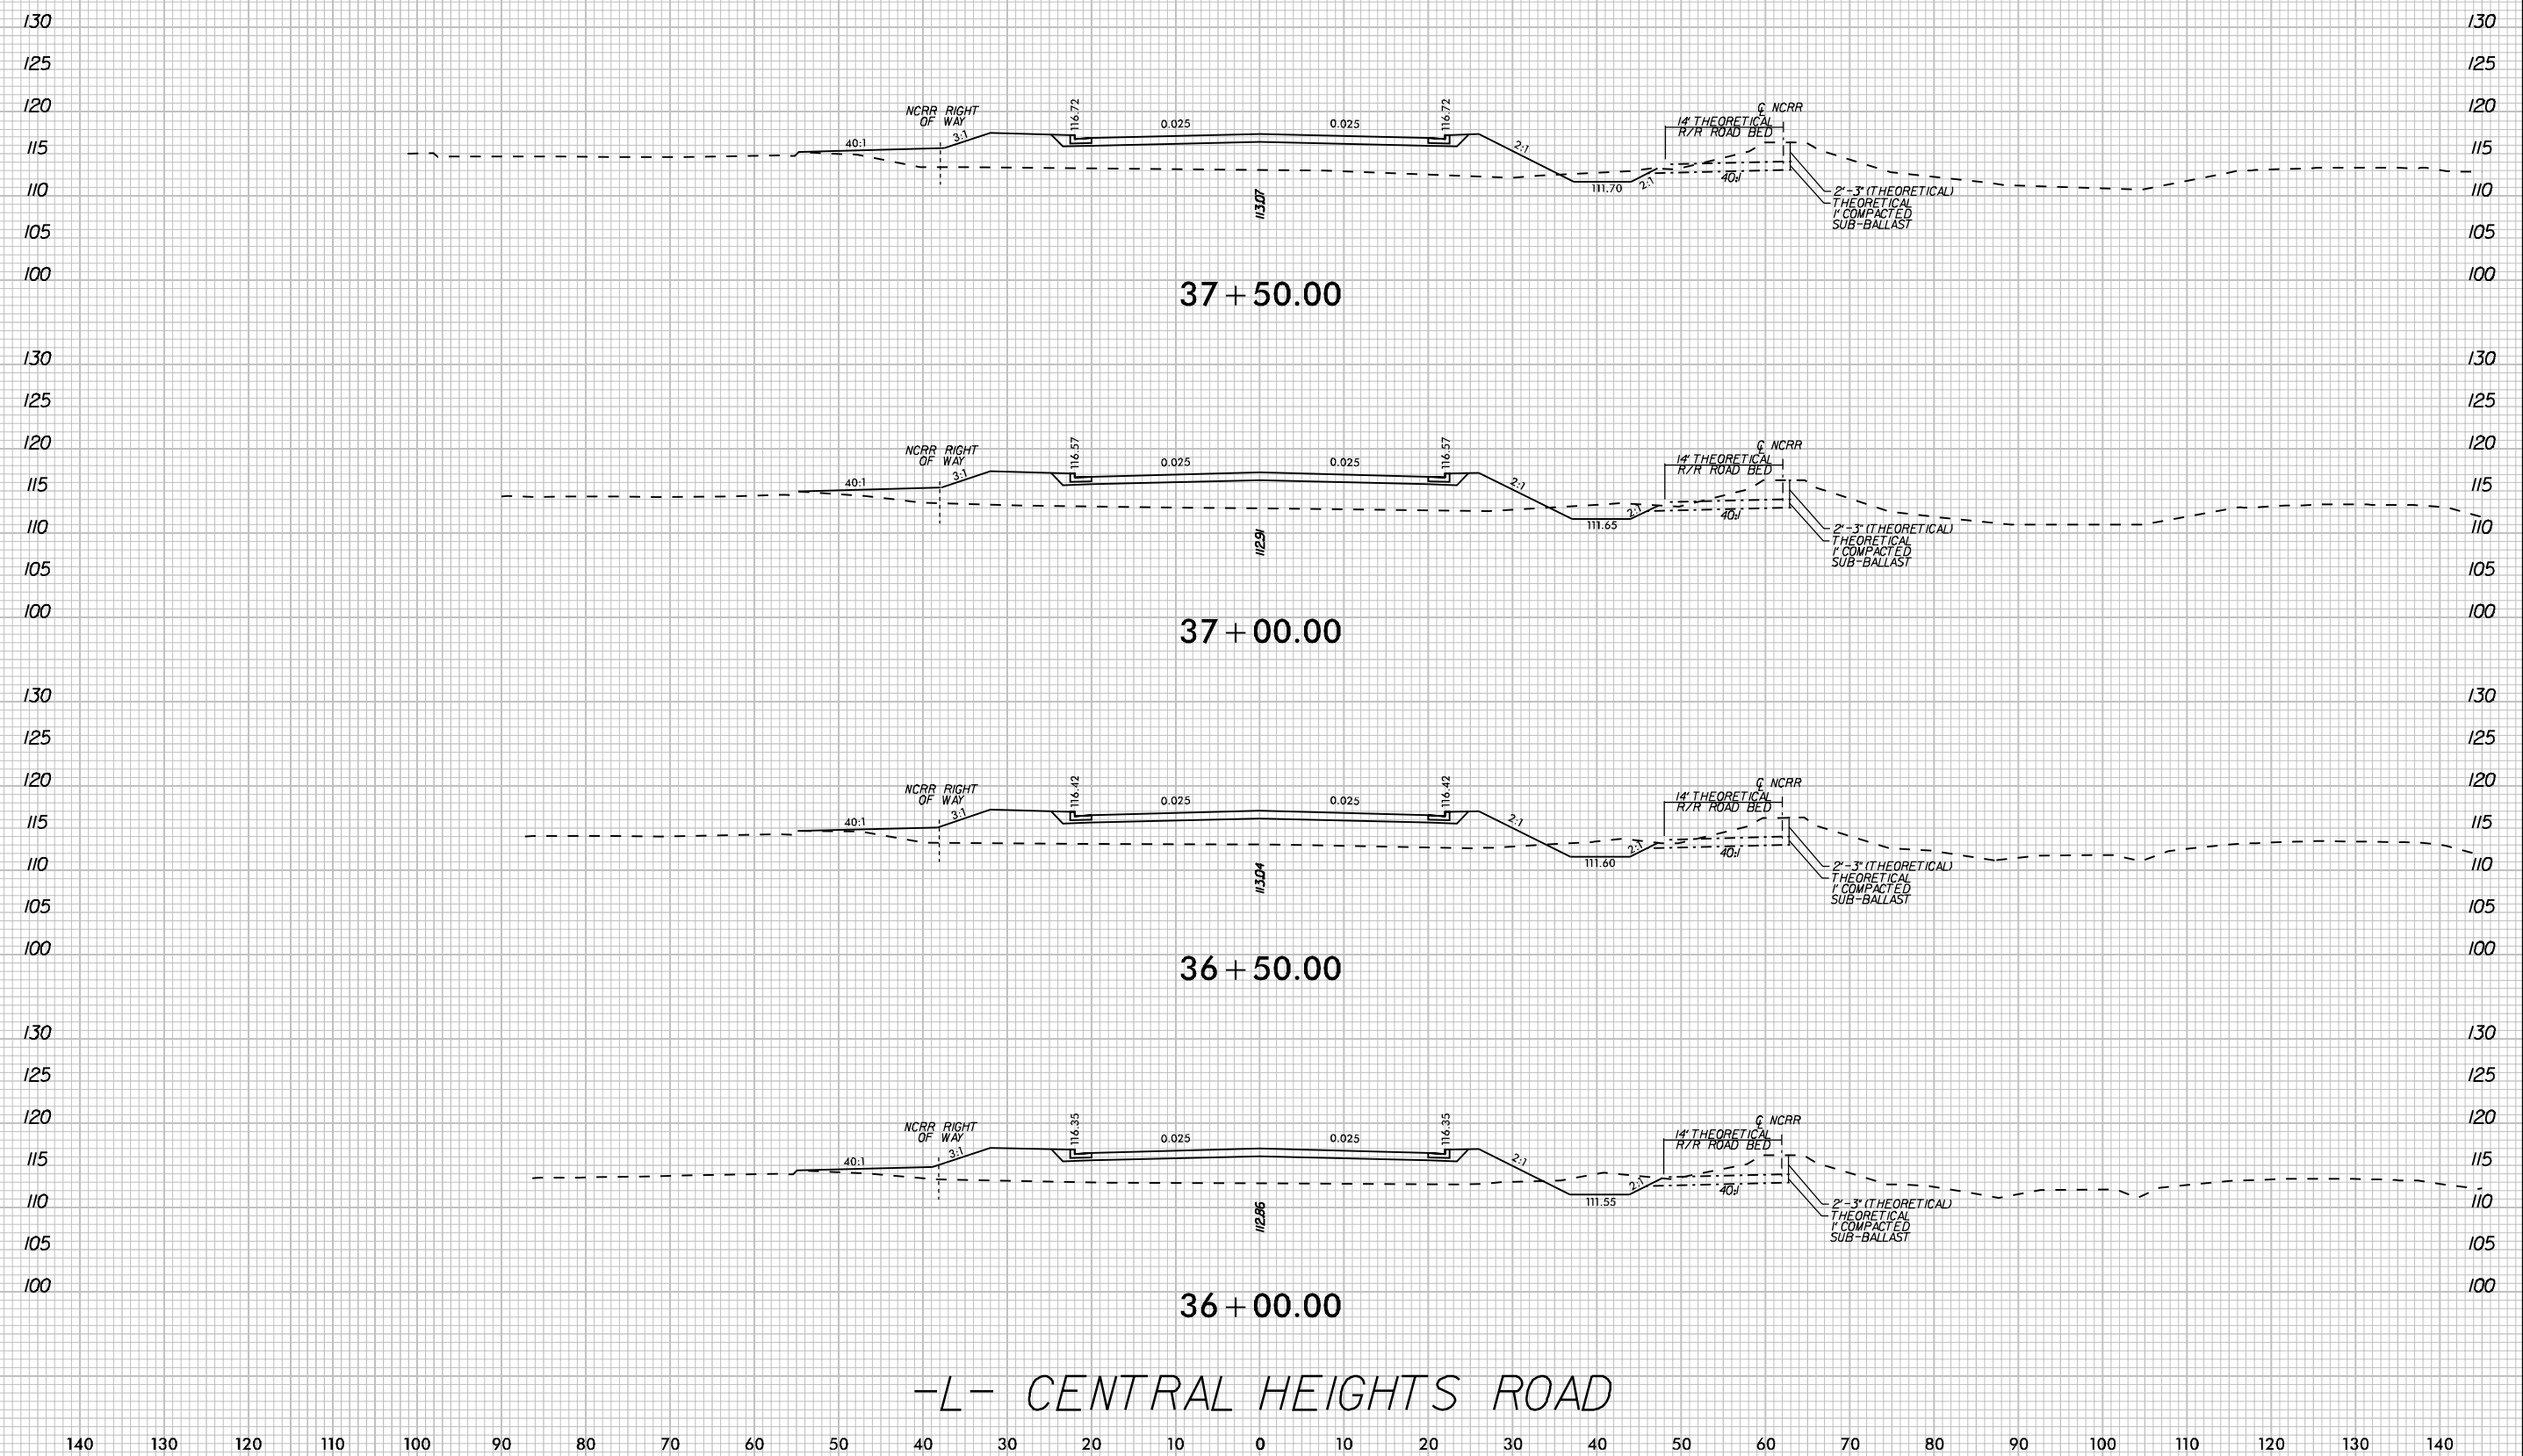

-L- CENTRAL HEIGHTS ROAD

2/19/2020