


REVISIONS

K:\PAL_Roadway\01036333 - U-5724 (Central Heights)\Roadway\XSCU-5724_rdy_xpl_ldgn
2/19/2020

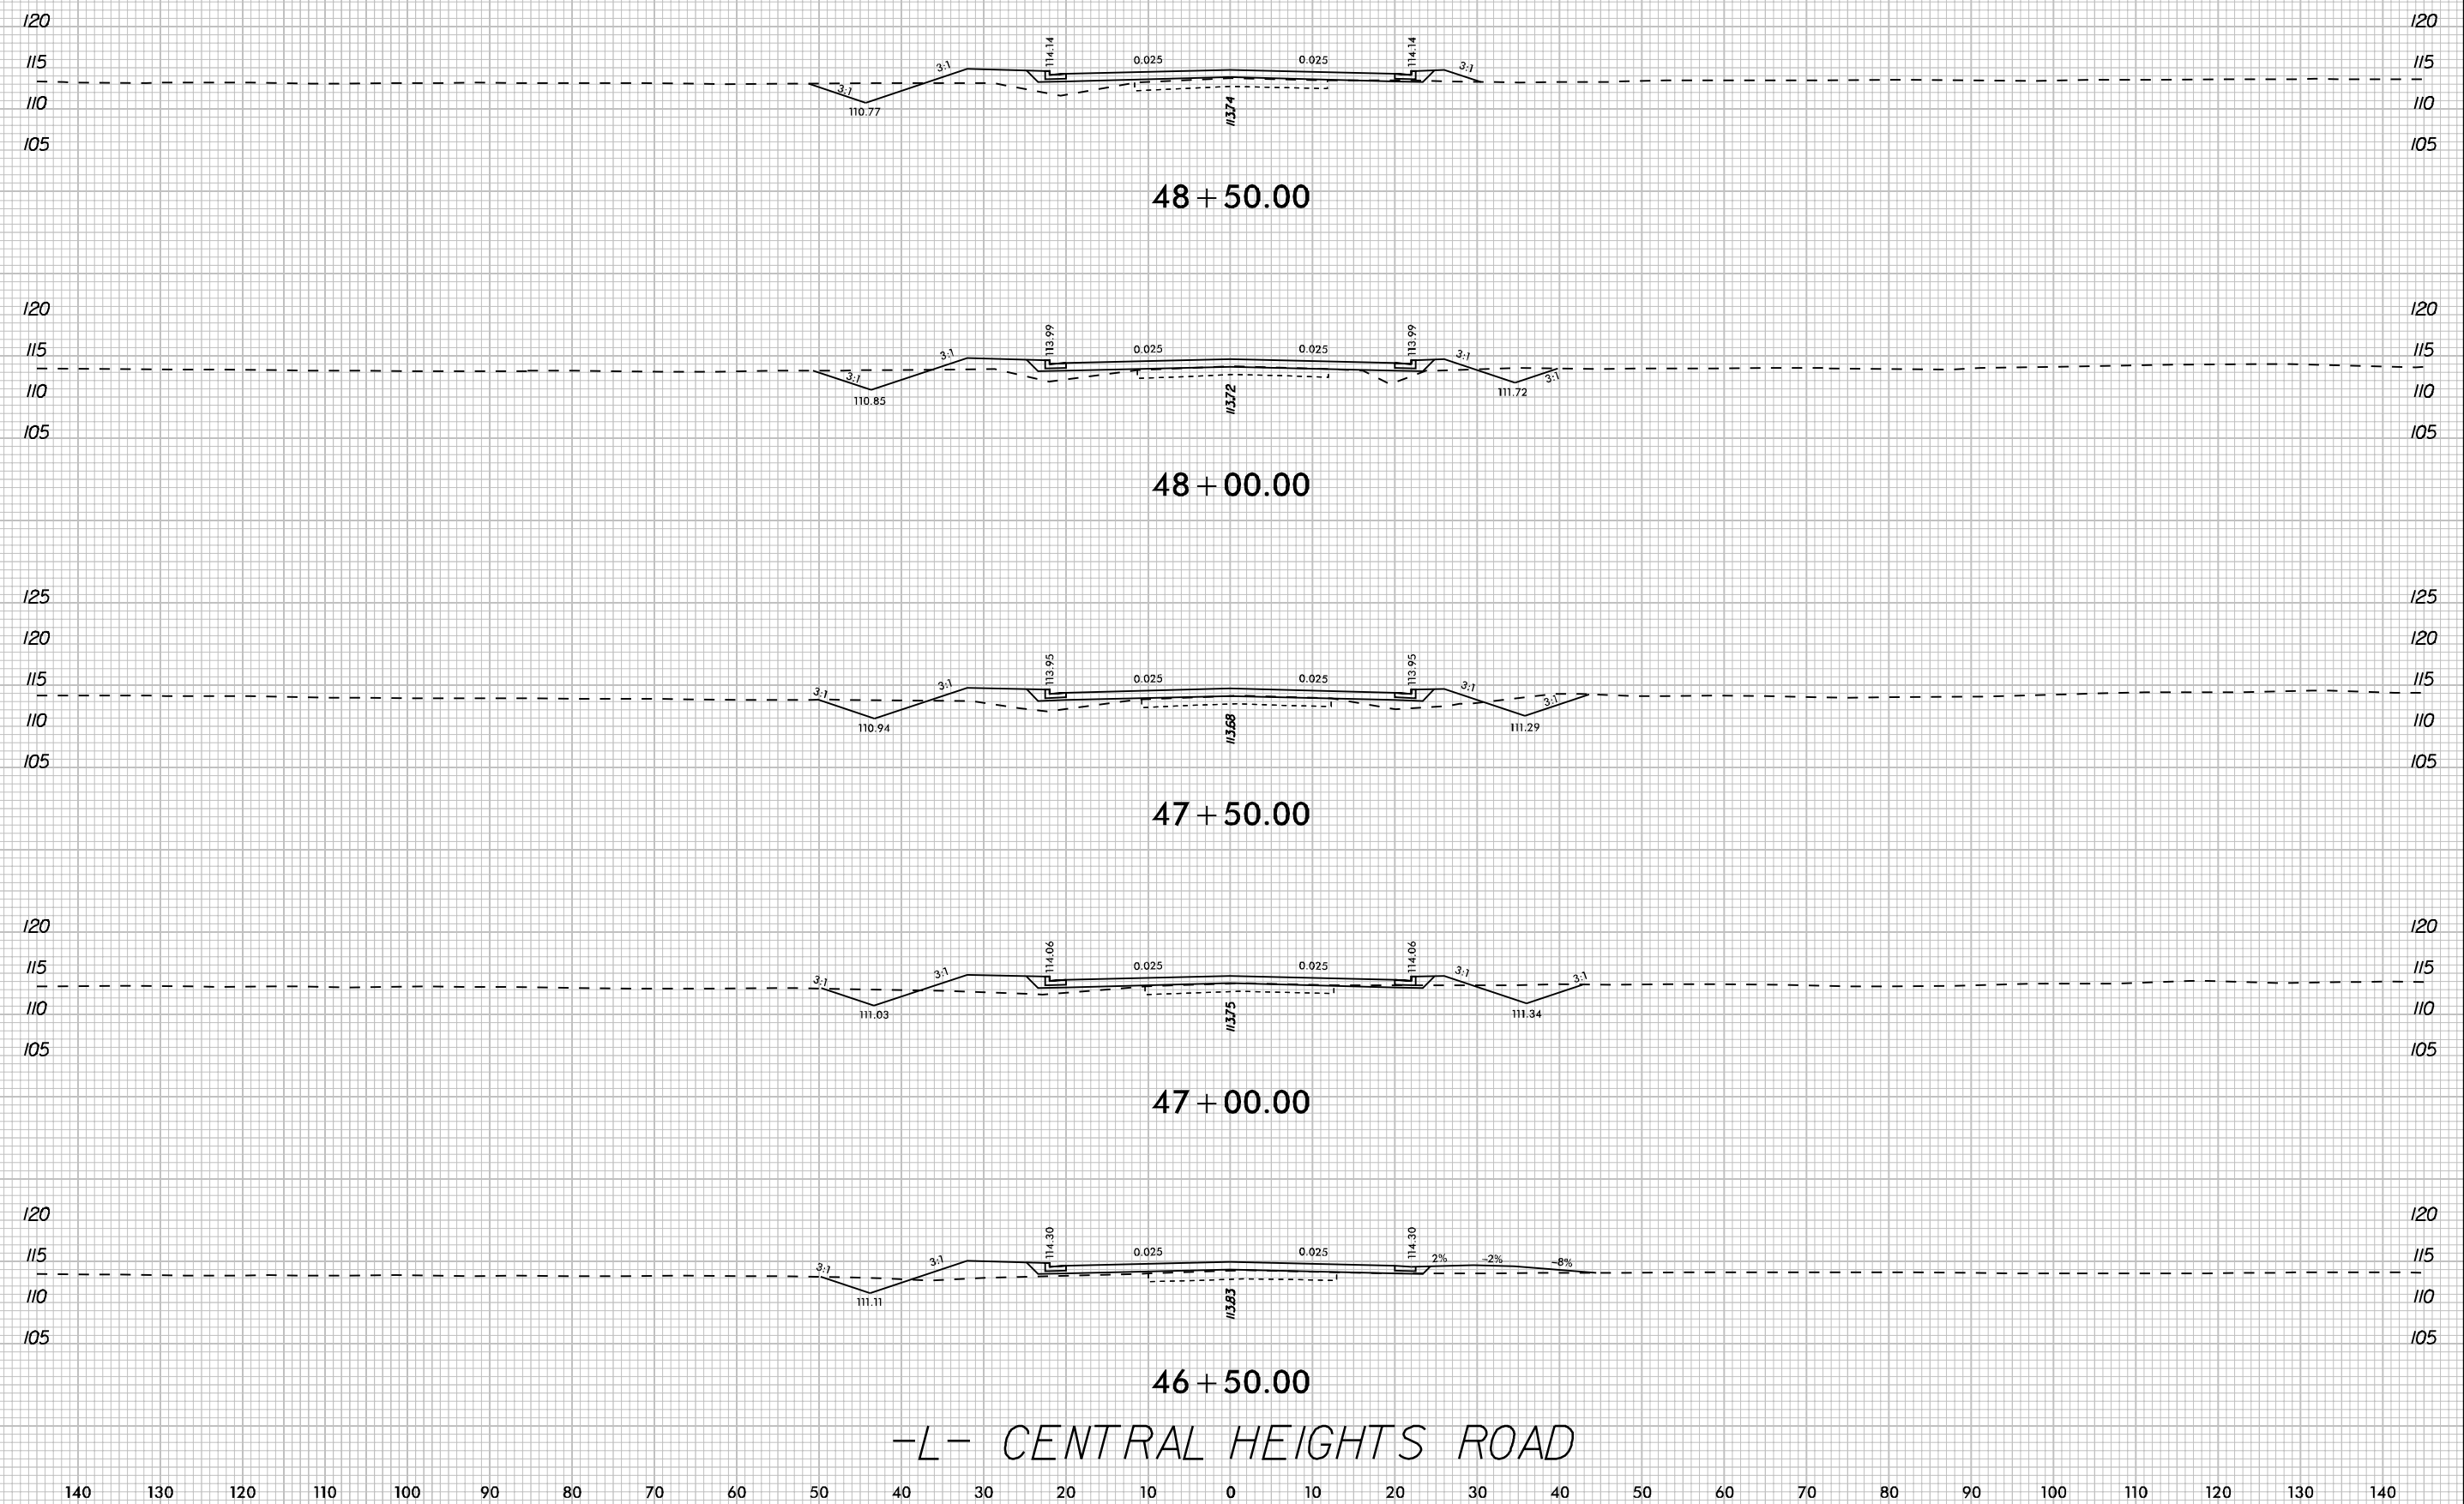

-L- CENTRAL HEIGHTS ROAD