


REVISIONS

K:\PAL\_Roadway\01036333 - U-5724 (Central Heights)\Roadway\SSCU-5724\_cdy\_xpl\_Y1.dgn  
2/19/2020

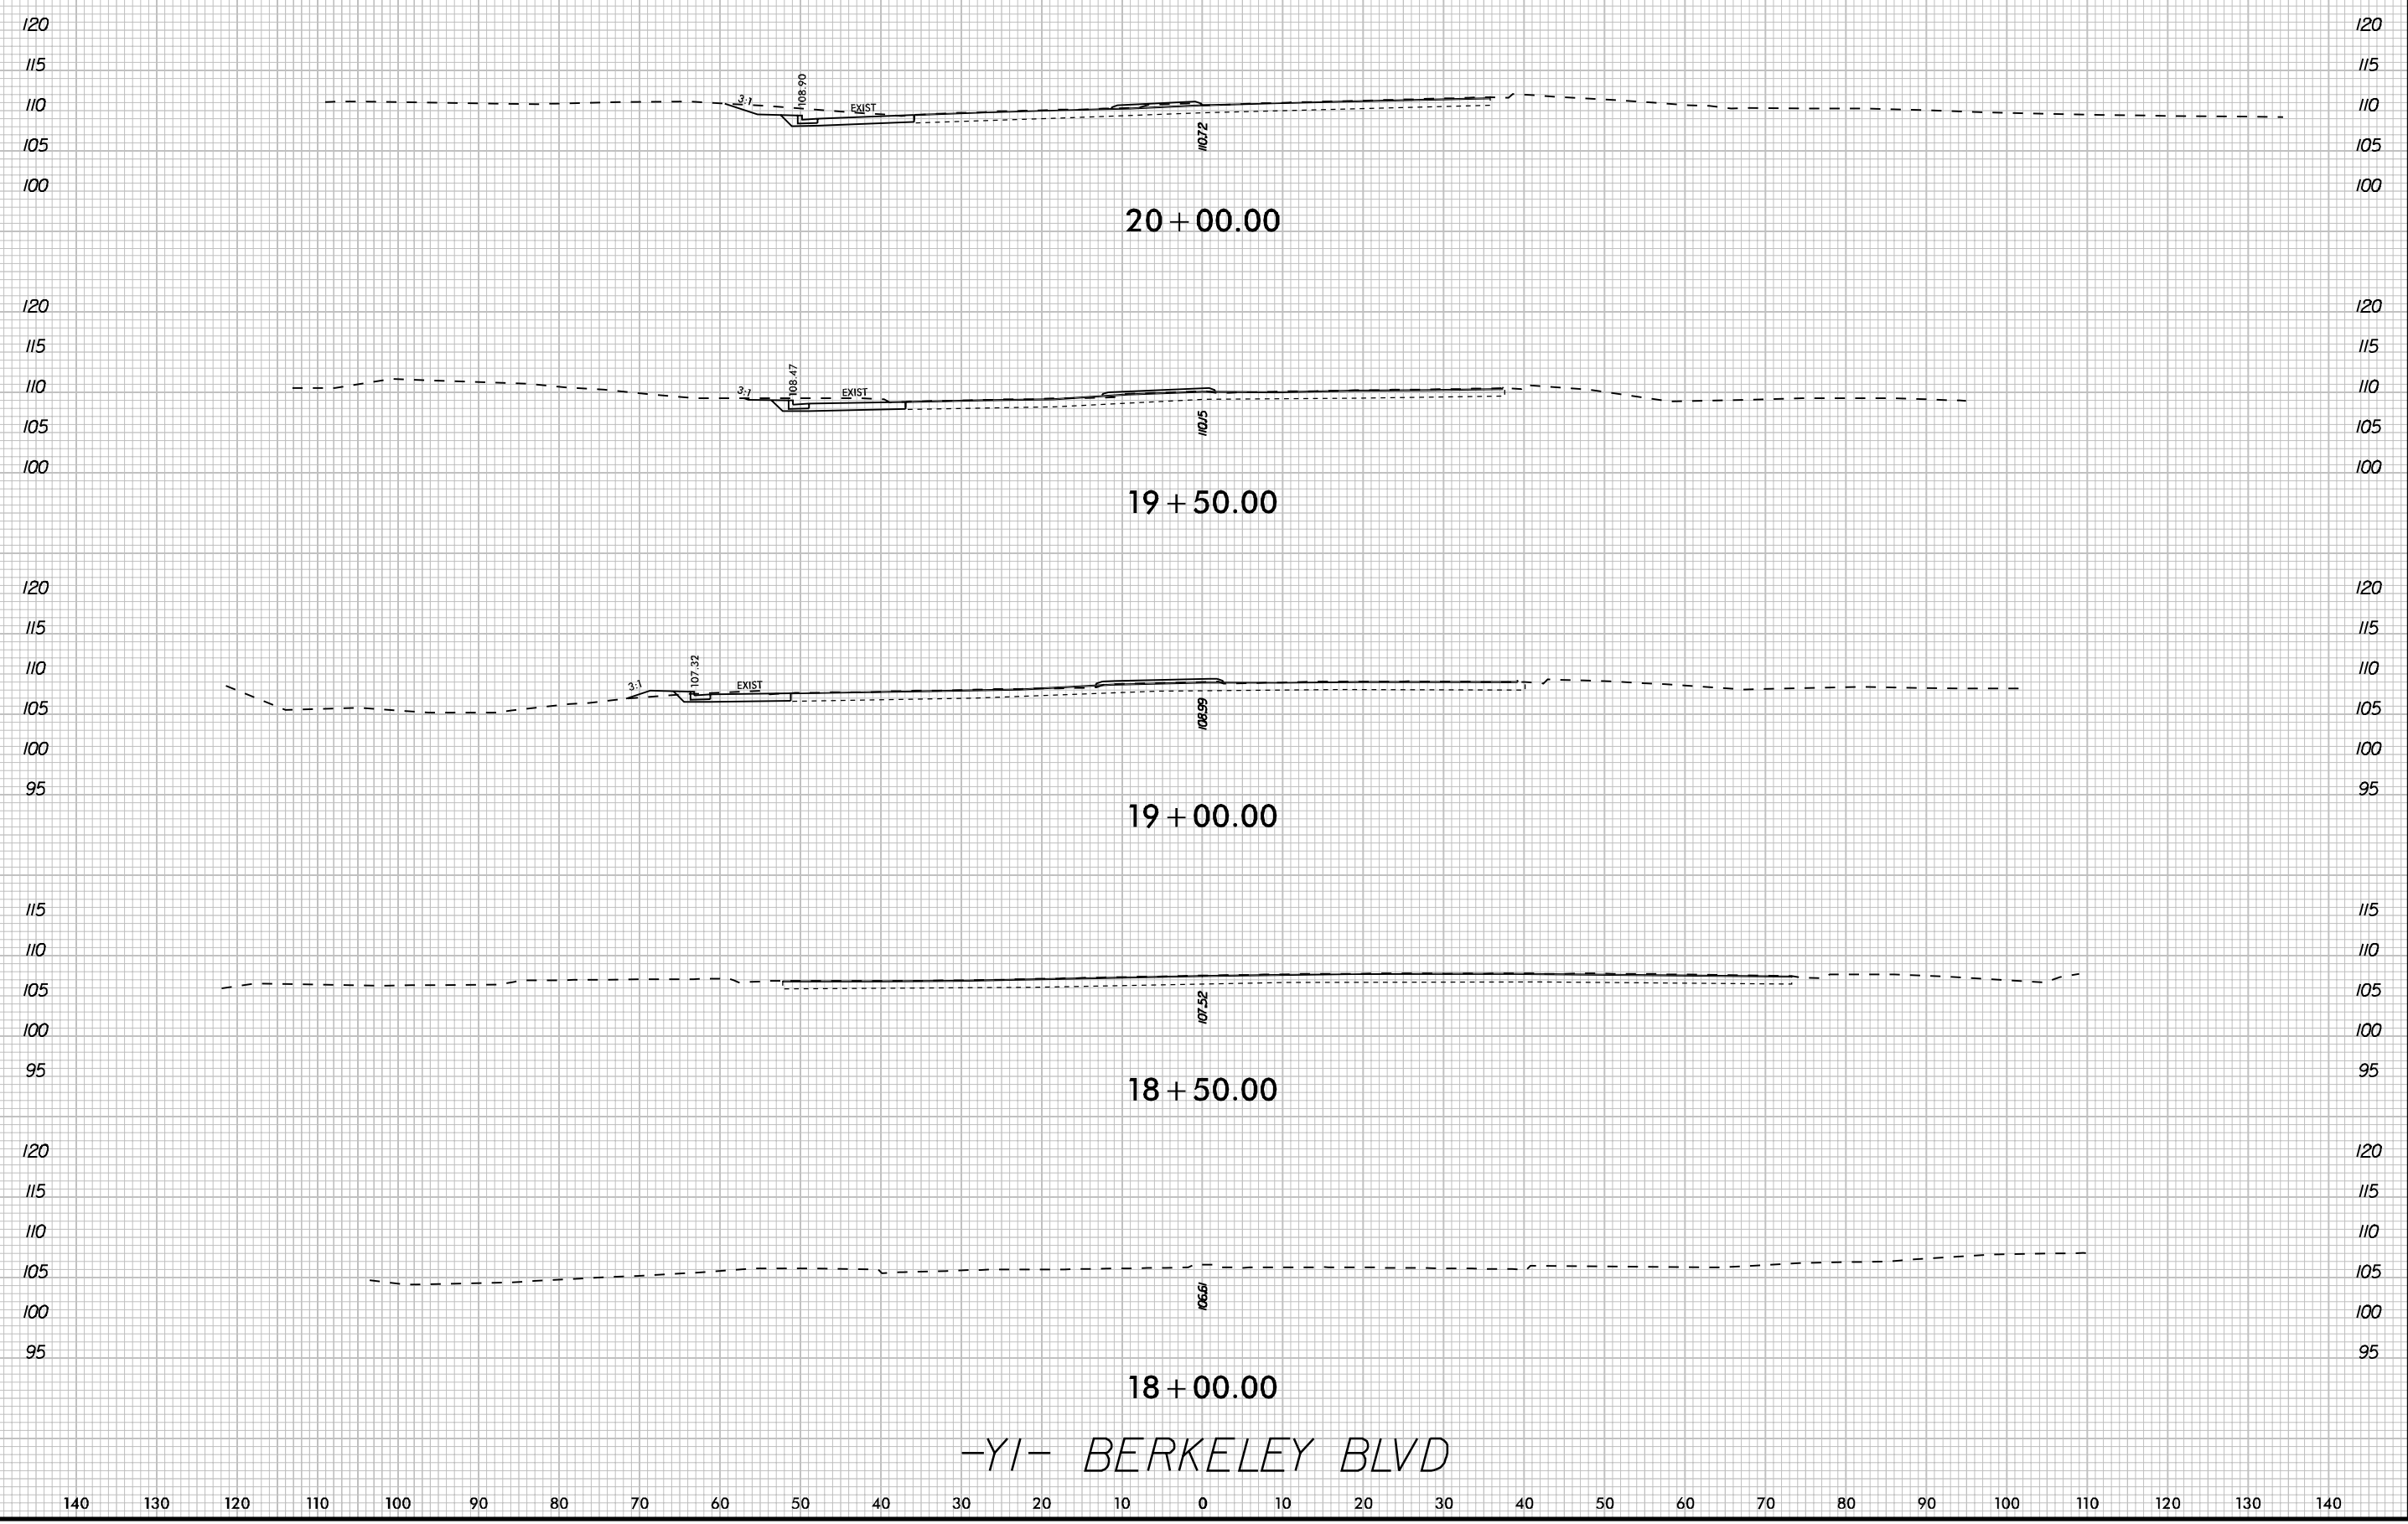

-YI- BERKELEY BLVD