


REVISIONS

K:\PAL\_Roadway\01036333 - U-5724 (Central Heights)\Roadway\XSCU-5724\_rdy\_xpl\_Y2.dgn  
2/19/2020

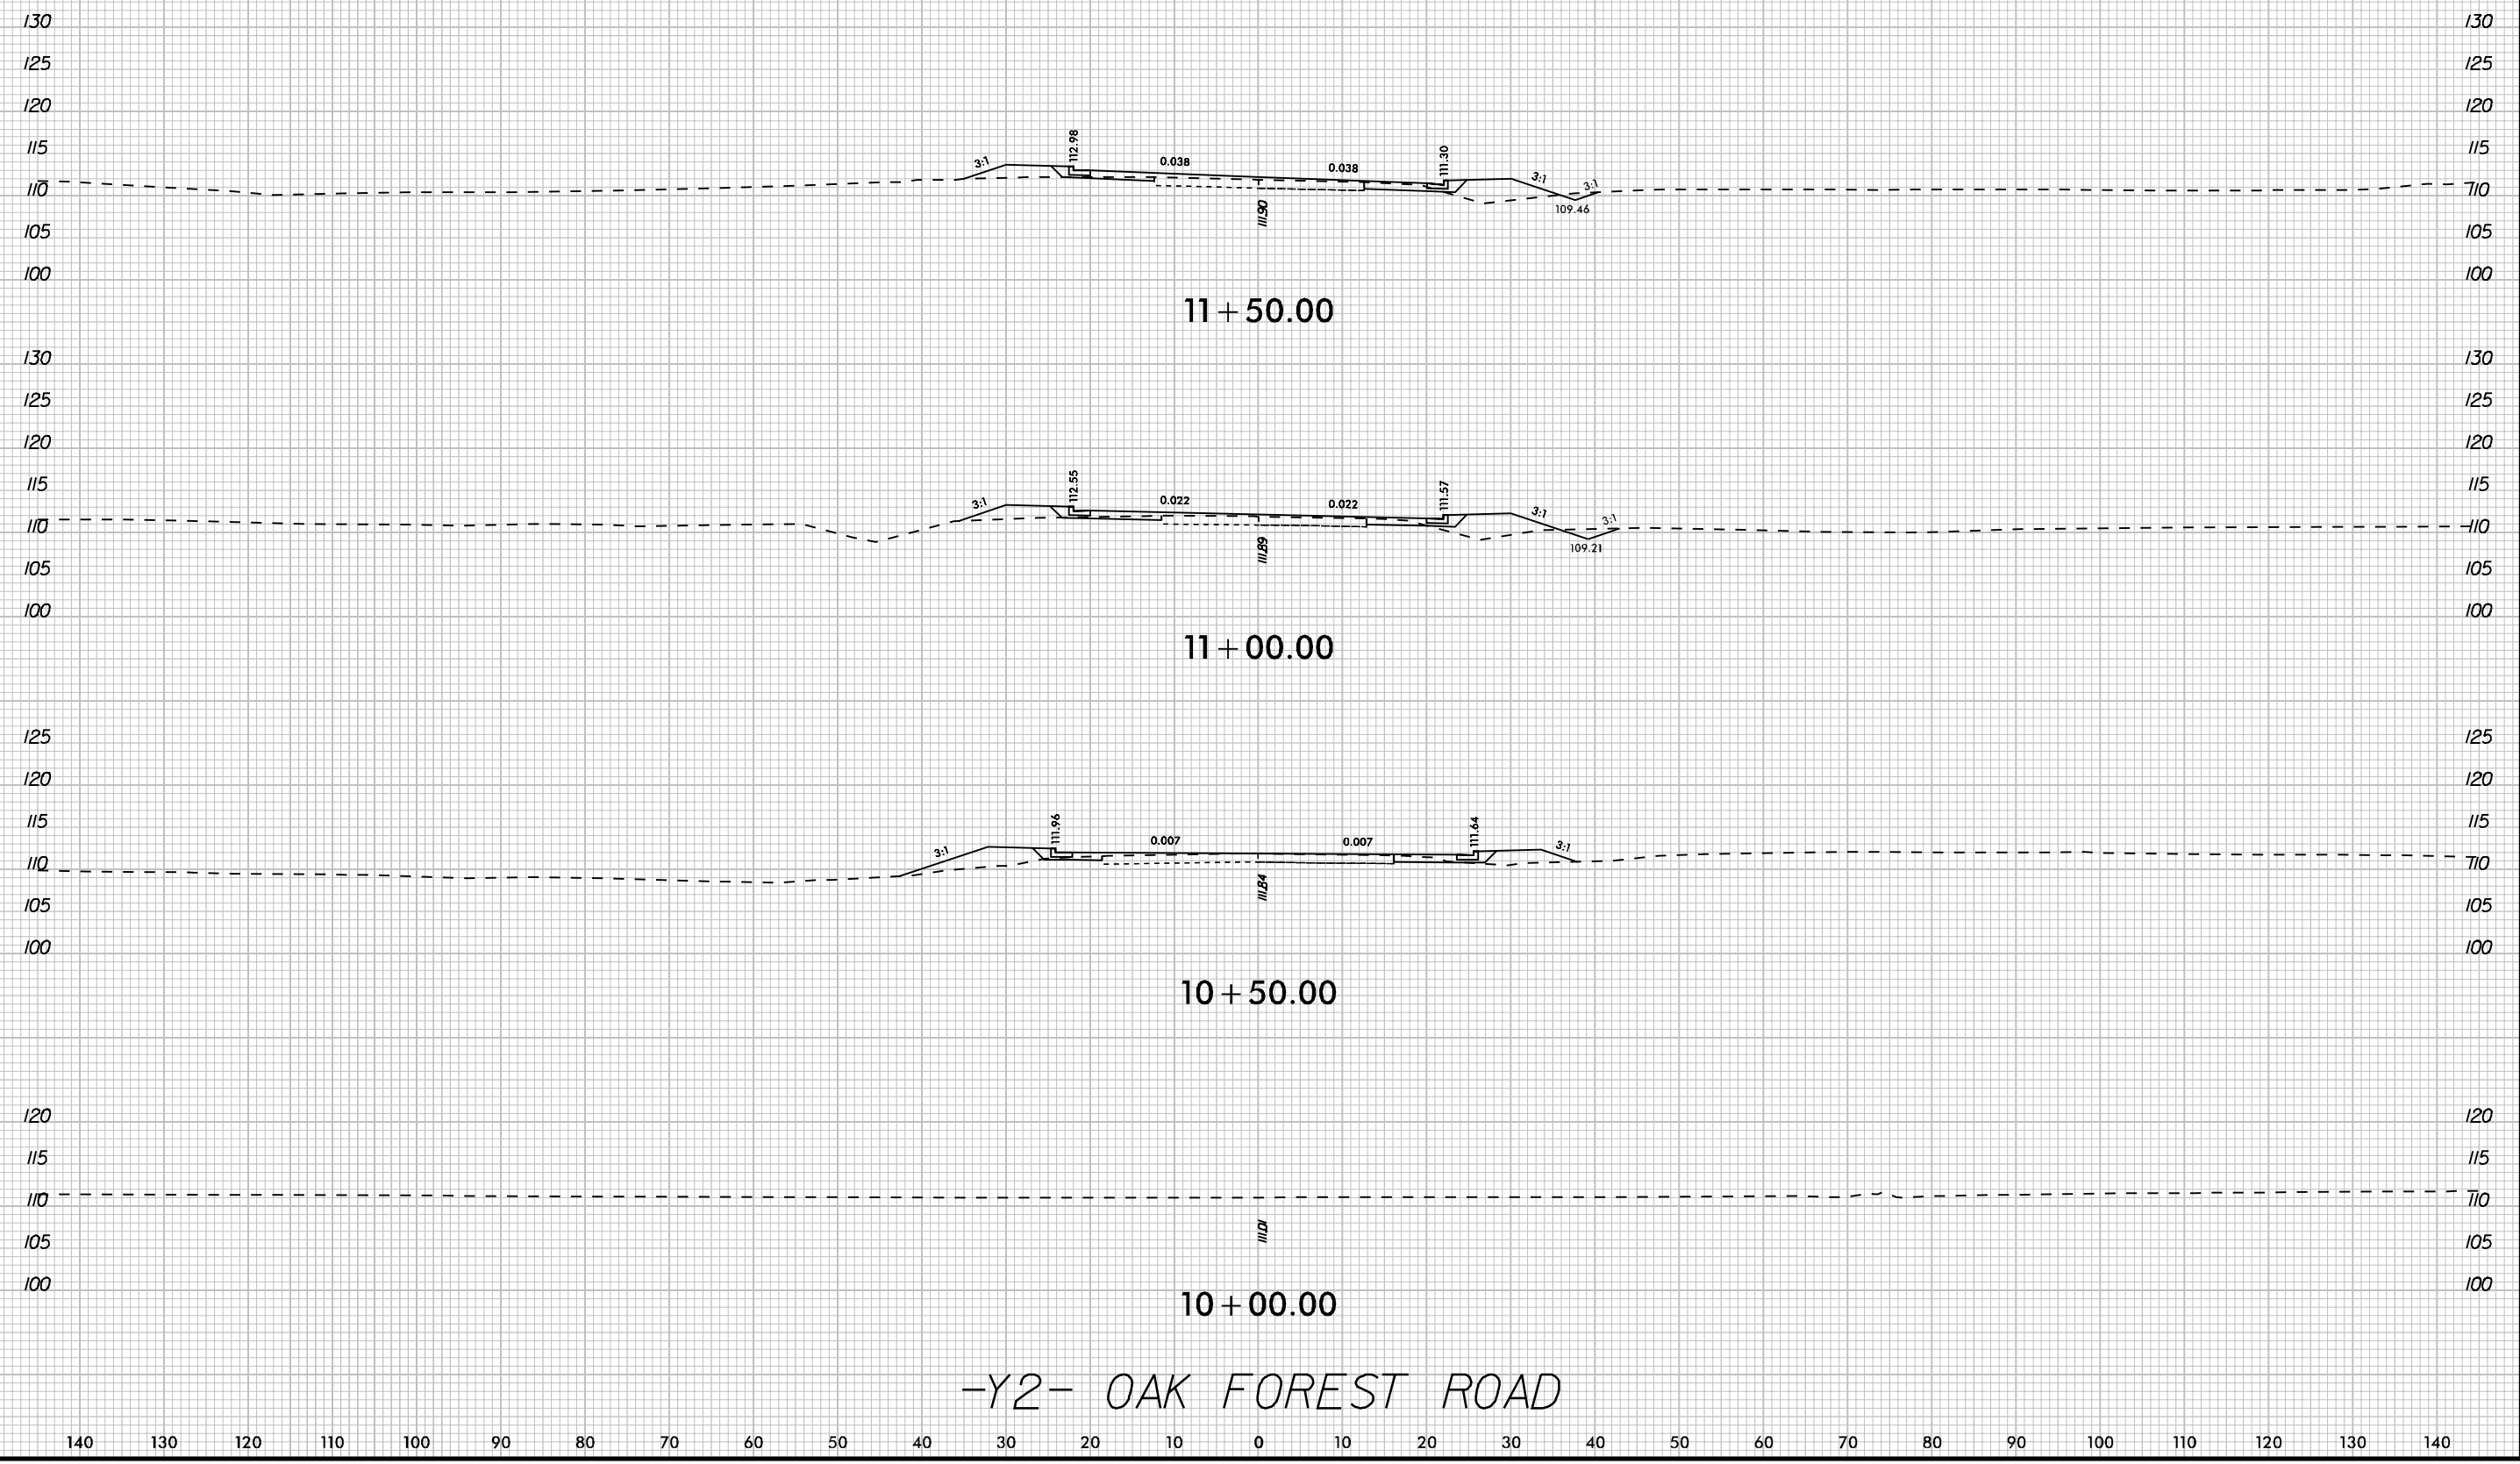

-Y2- OAK FOREST ROAD