


REVISIONS

K:\PAL_Roadway\01036333 - U-5724 (Central Heights)\Roadway\SSCU-5724_rdy_xpl_Y2.dgn

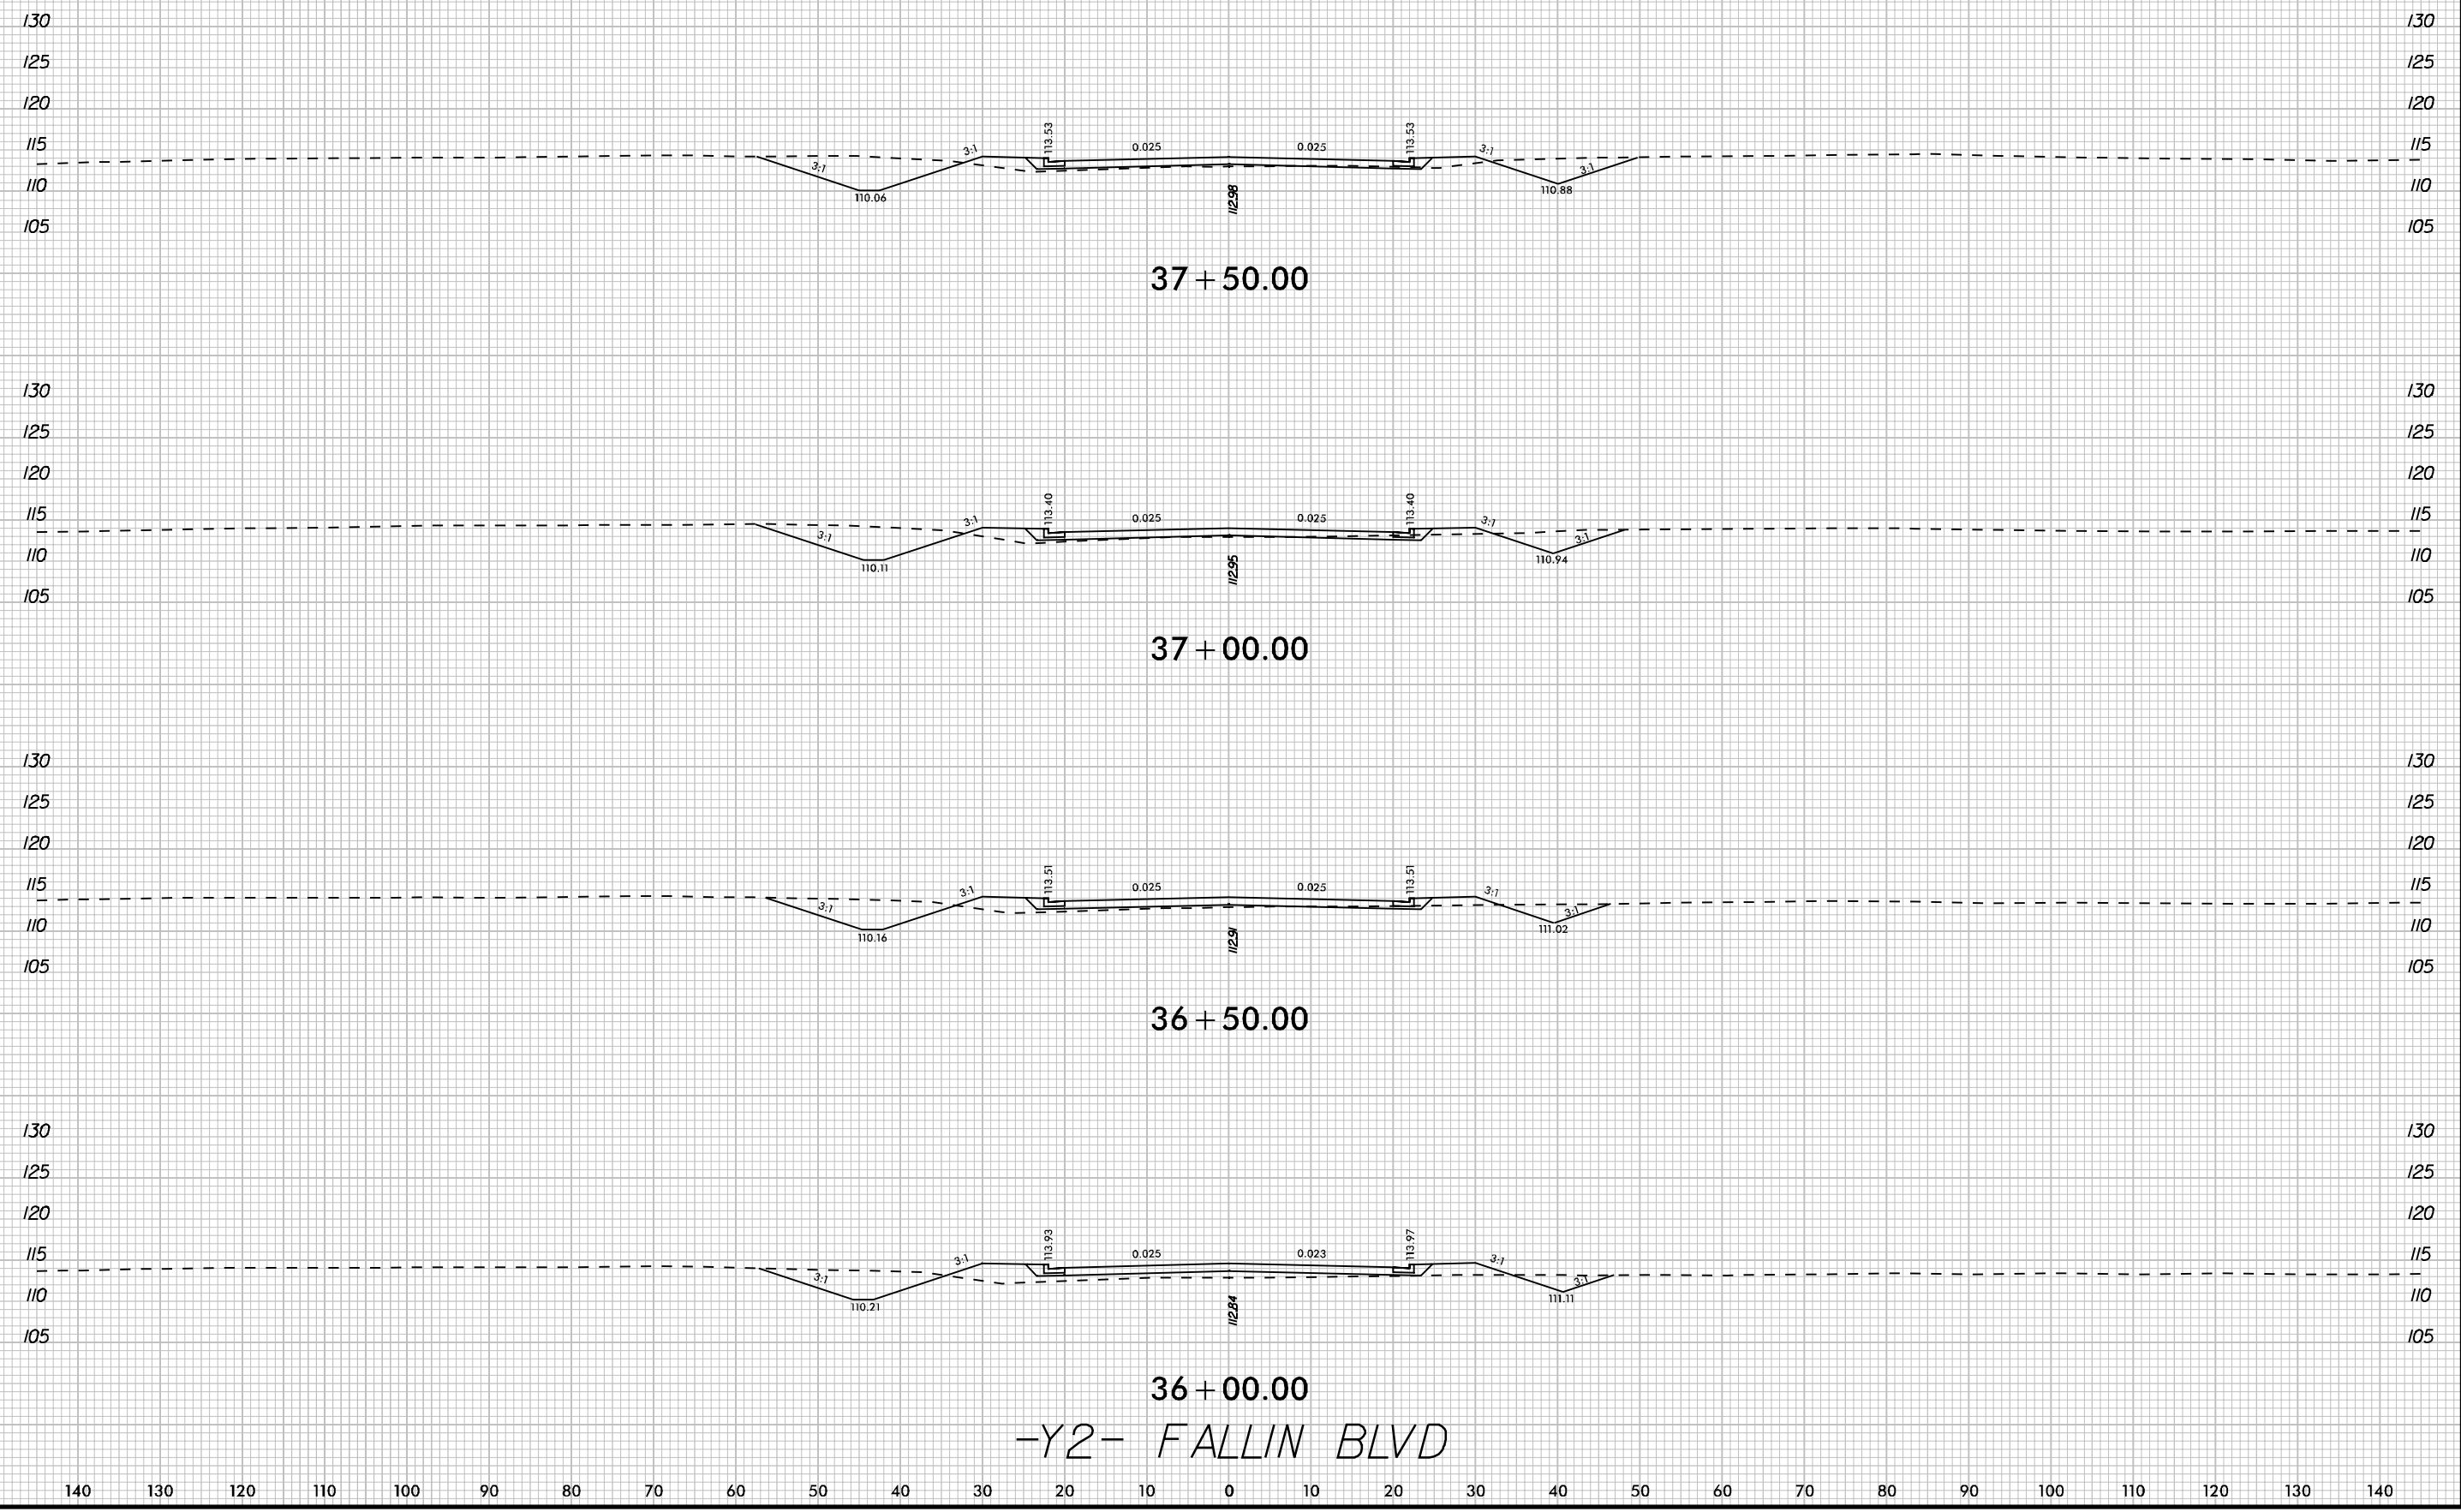

36+00.00
-Y2- FALLIN BLVD

2/19/2020