


REVISIONS

K:\PAL_Roadway\01036333 - U-5724 (Central Heights)\Roadway\XSCU-5724_rdy_xpl_Y2.dgn

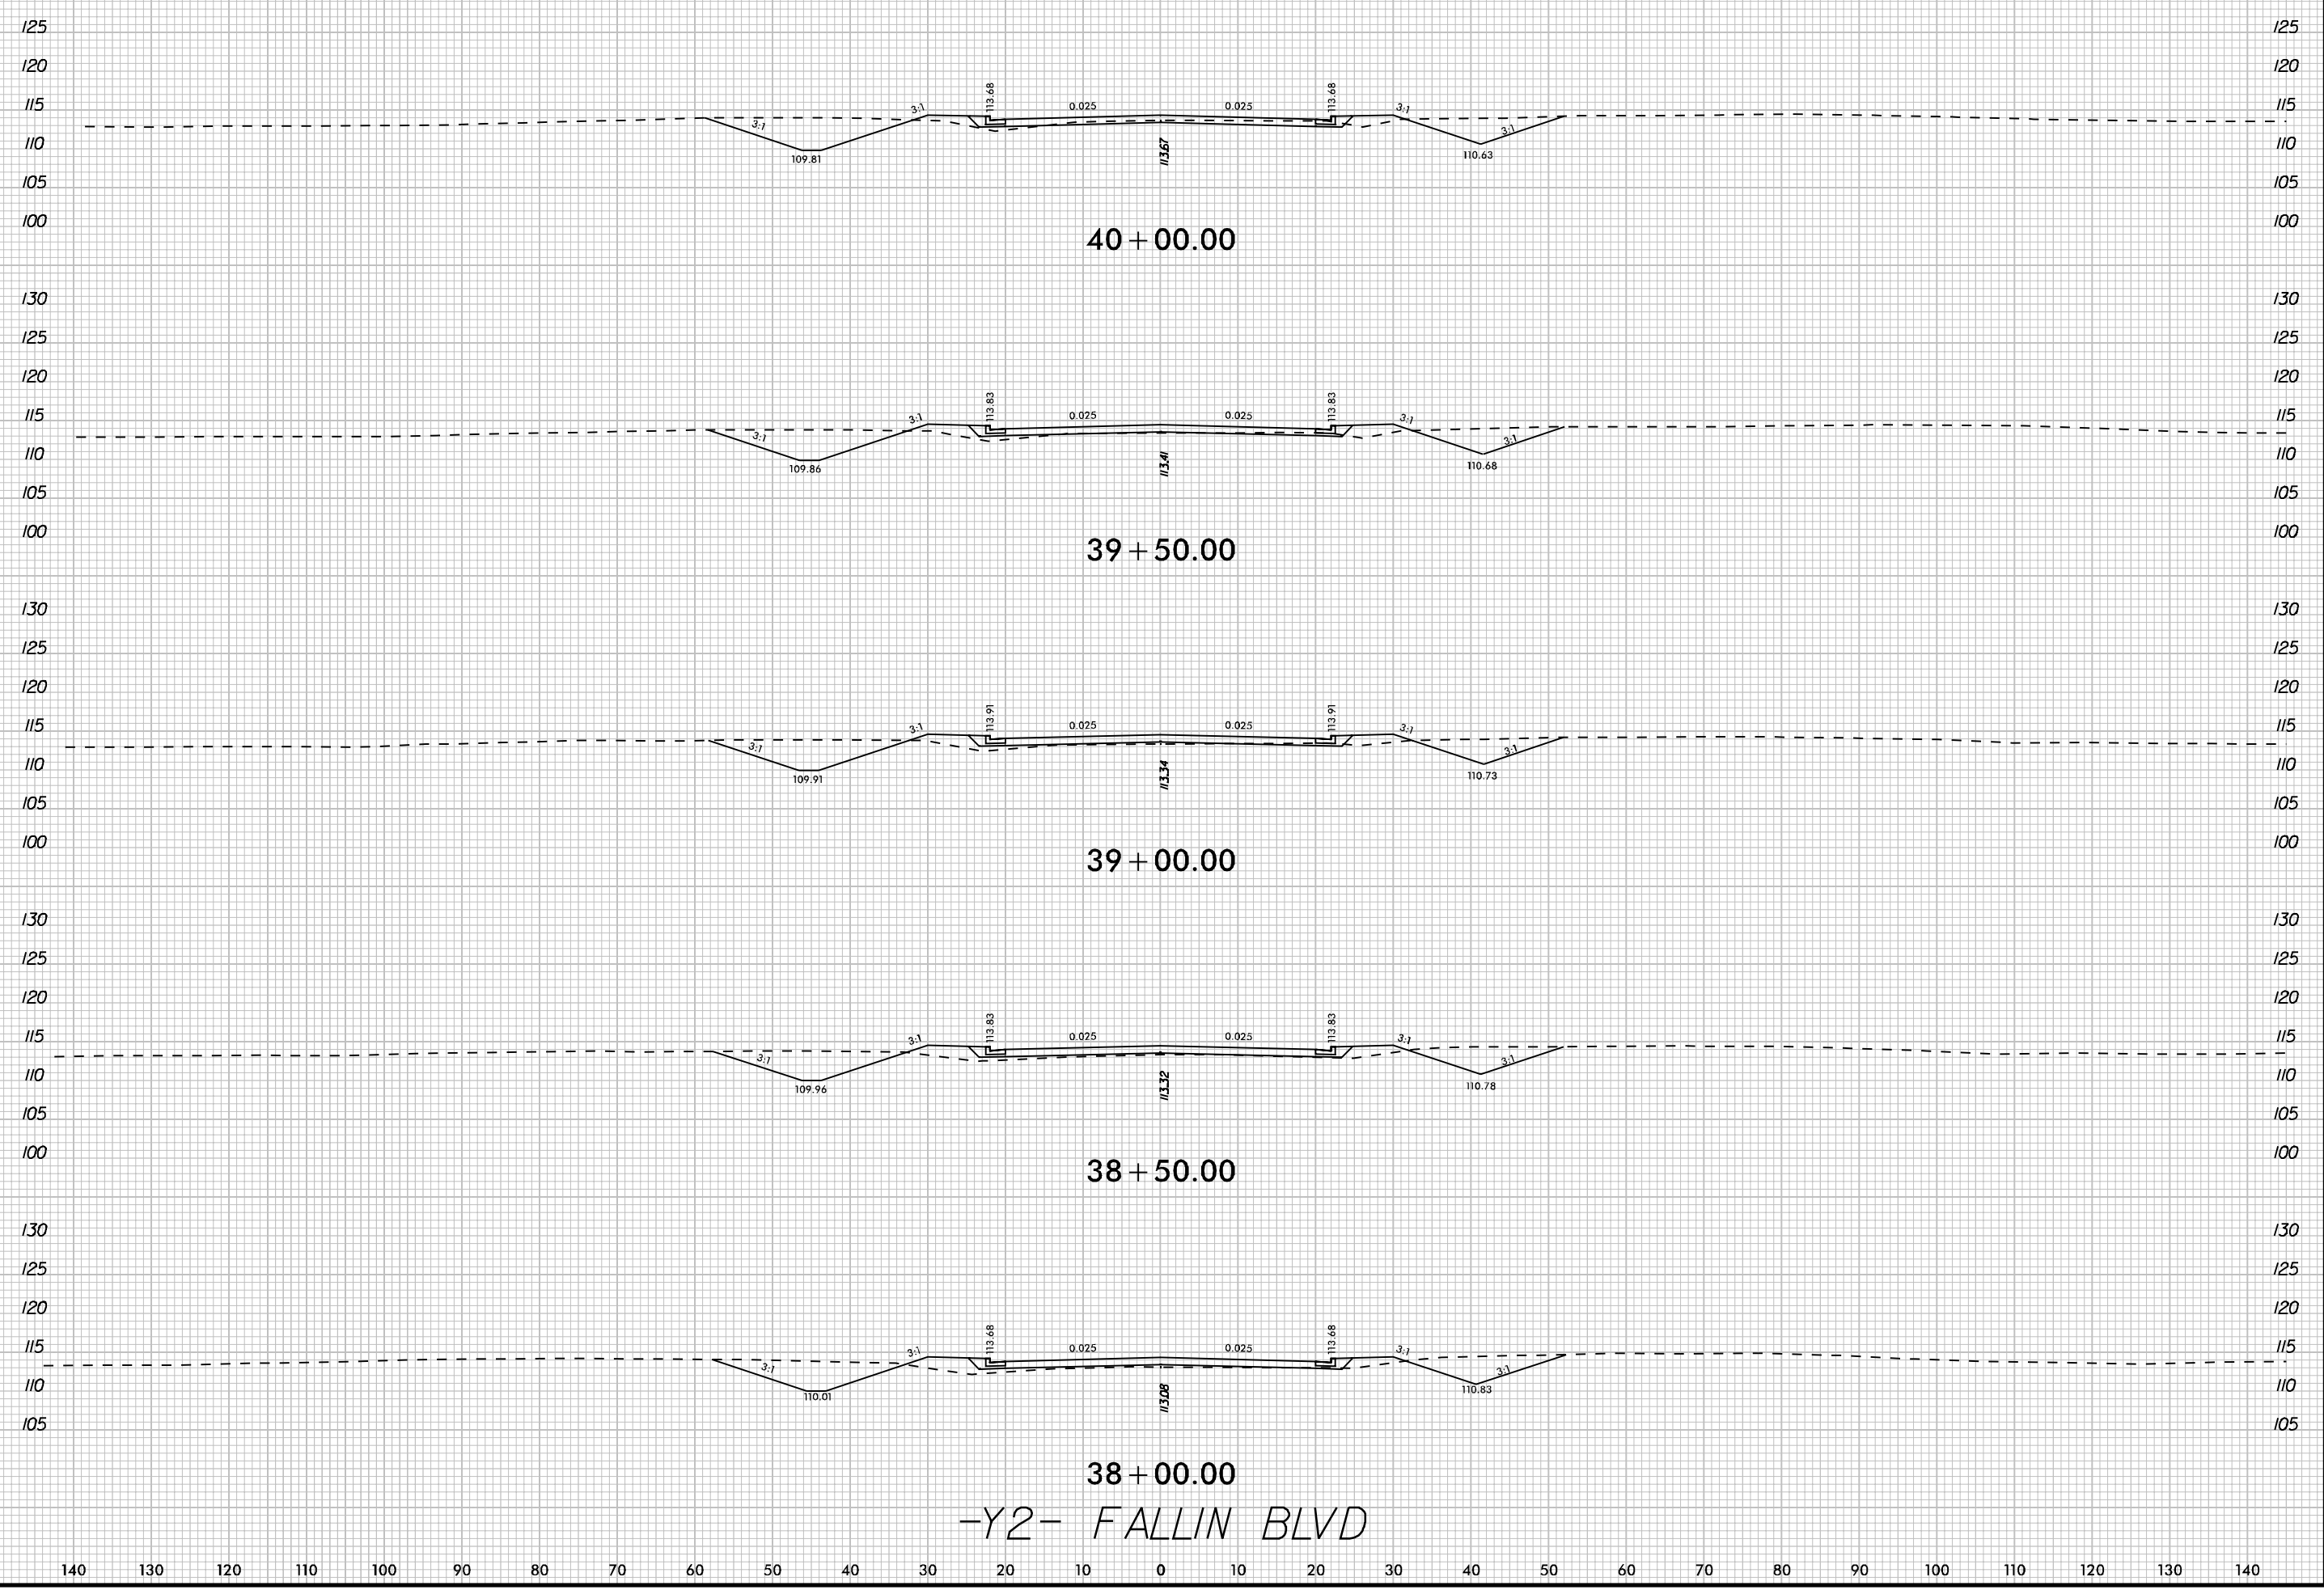

-Y2- FALLIN BLVD

2/19/2020