


REVISIONS

K:\PAL\_Roadway\01036333 - U-5724 (Central Heights)\Roadway\SSCU-5724\_rdy\_xpl\_Y2.dgn

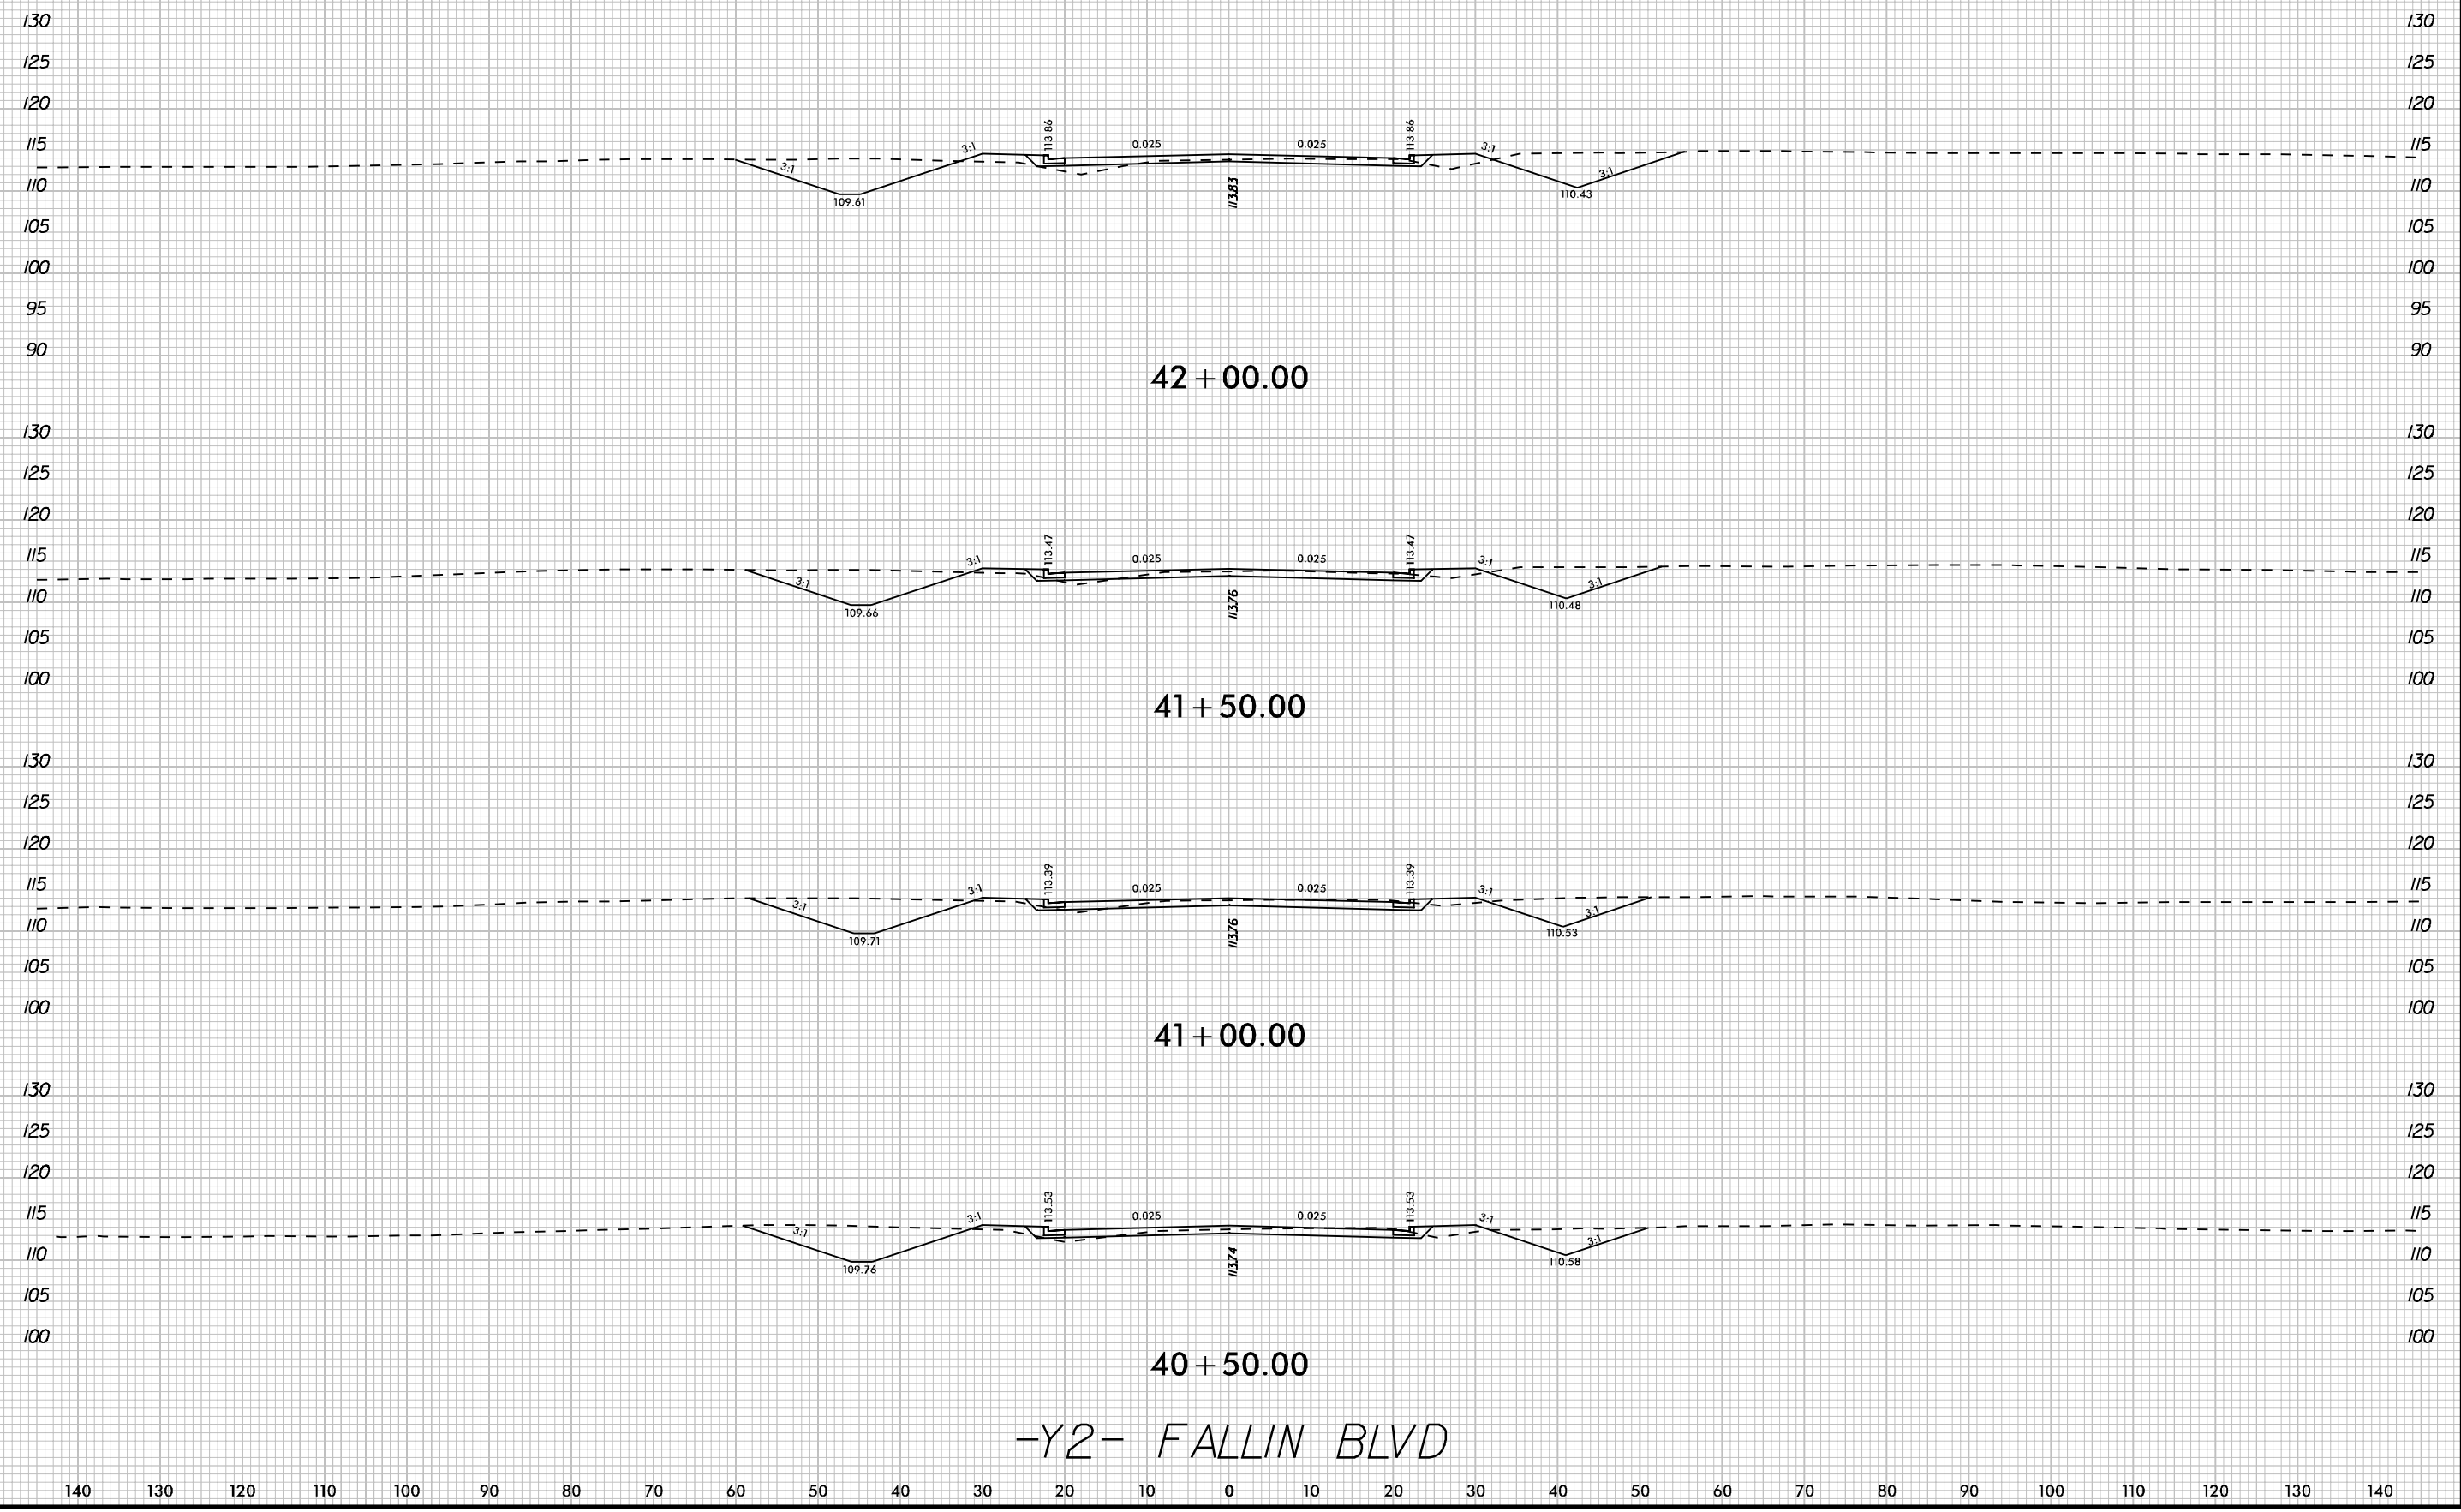

-Y2- FALLIN BLVD

2/19/2020