


REVISIONS

K:\PAL_Roadway\01036333 - U-5724 (Central Heights)\Roadway\XSCU-5724_rdy_xpl_Y3.dgn
2/24/2020

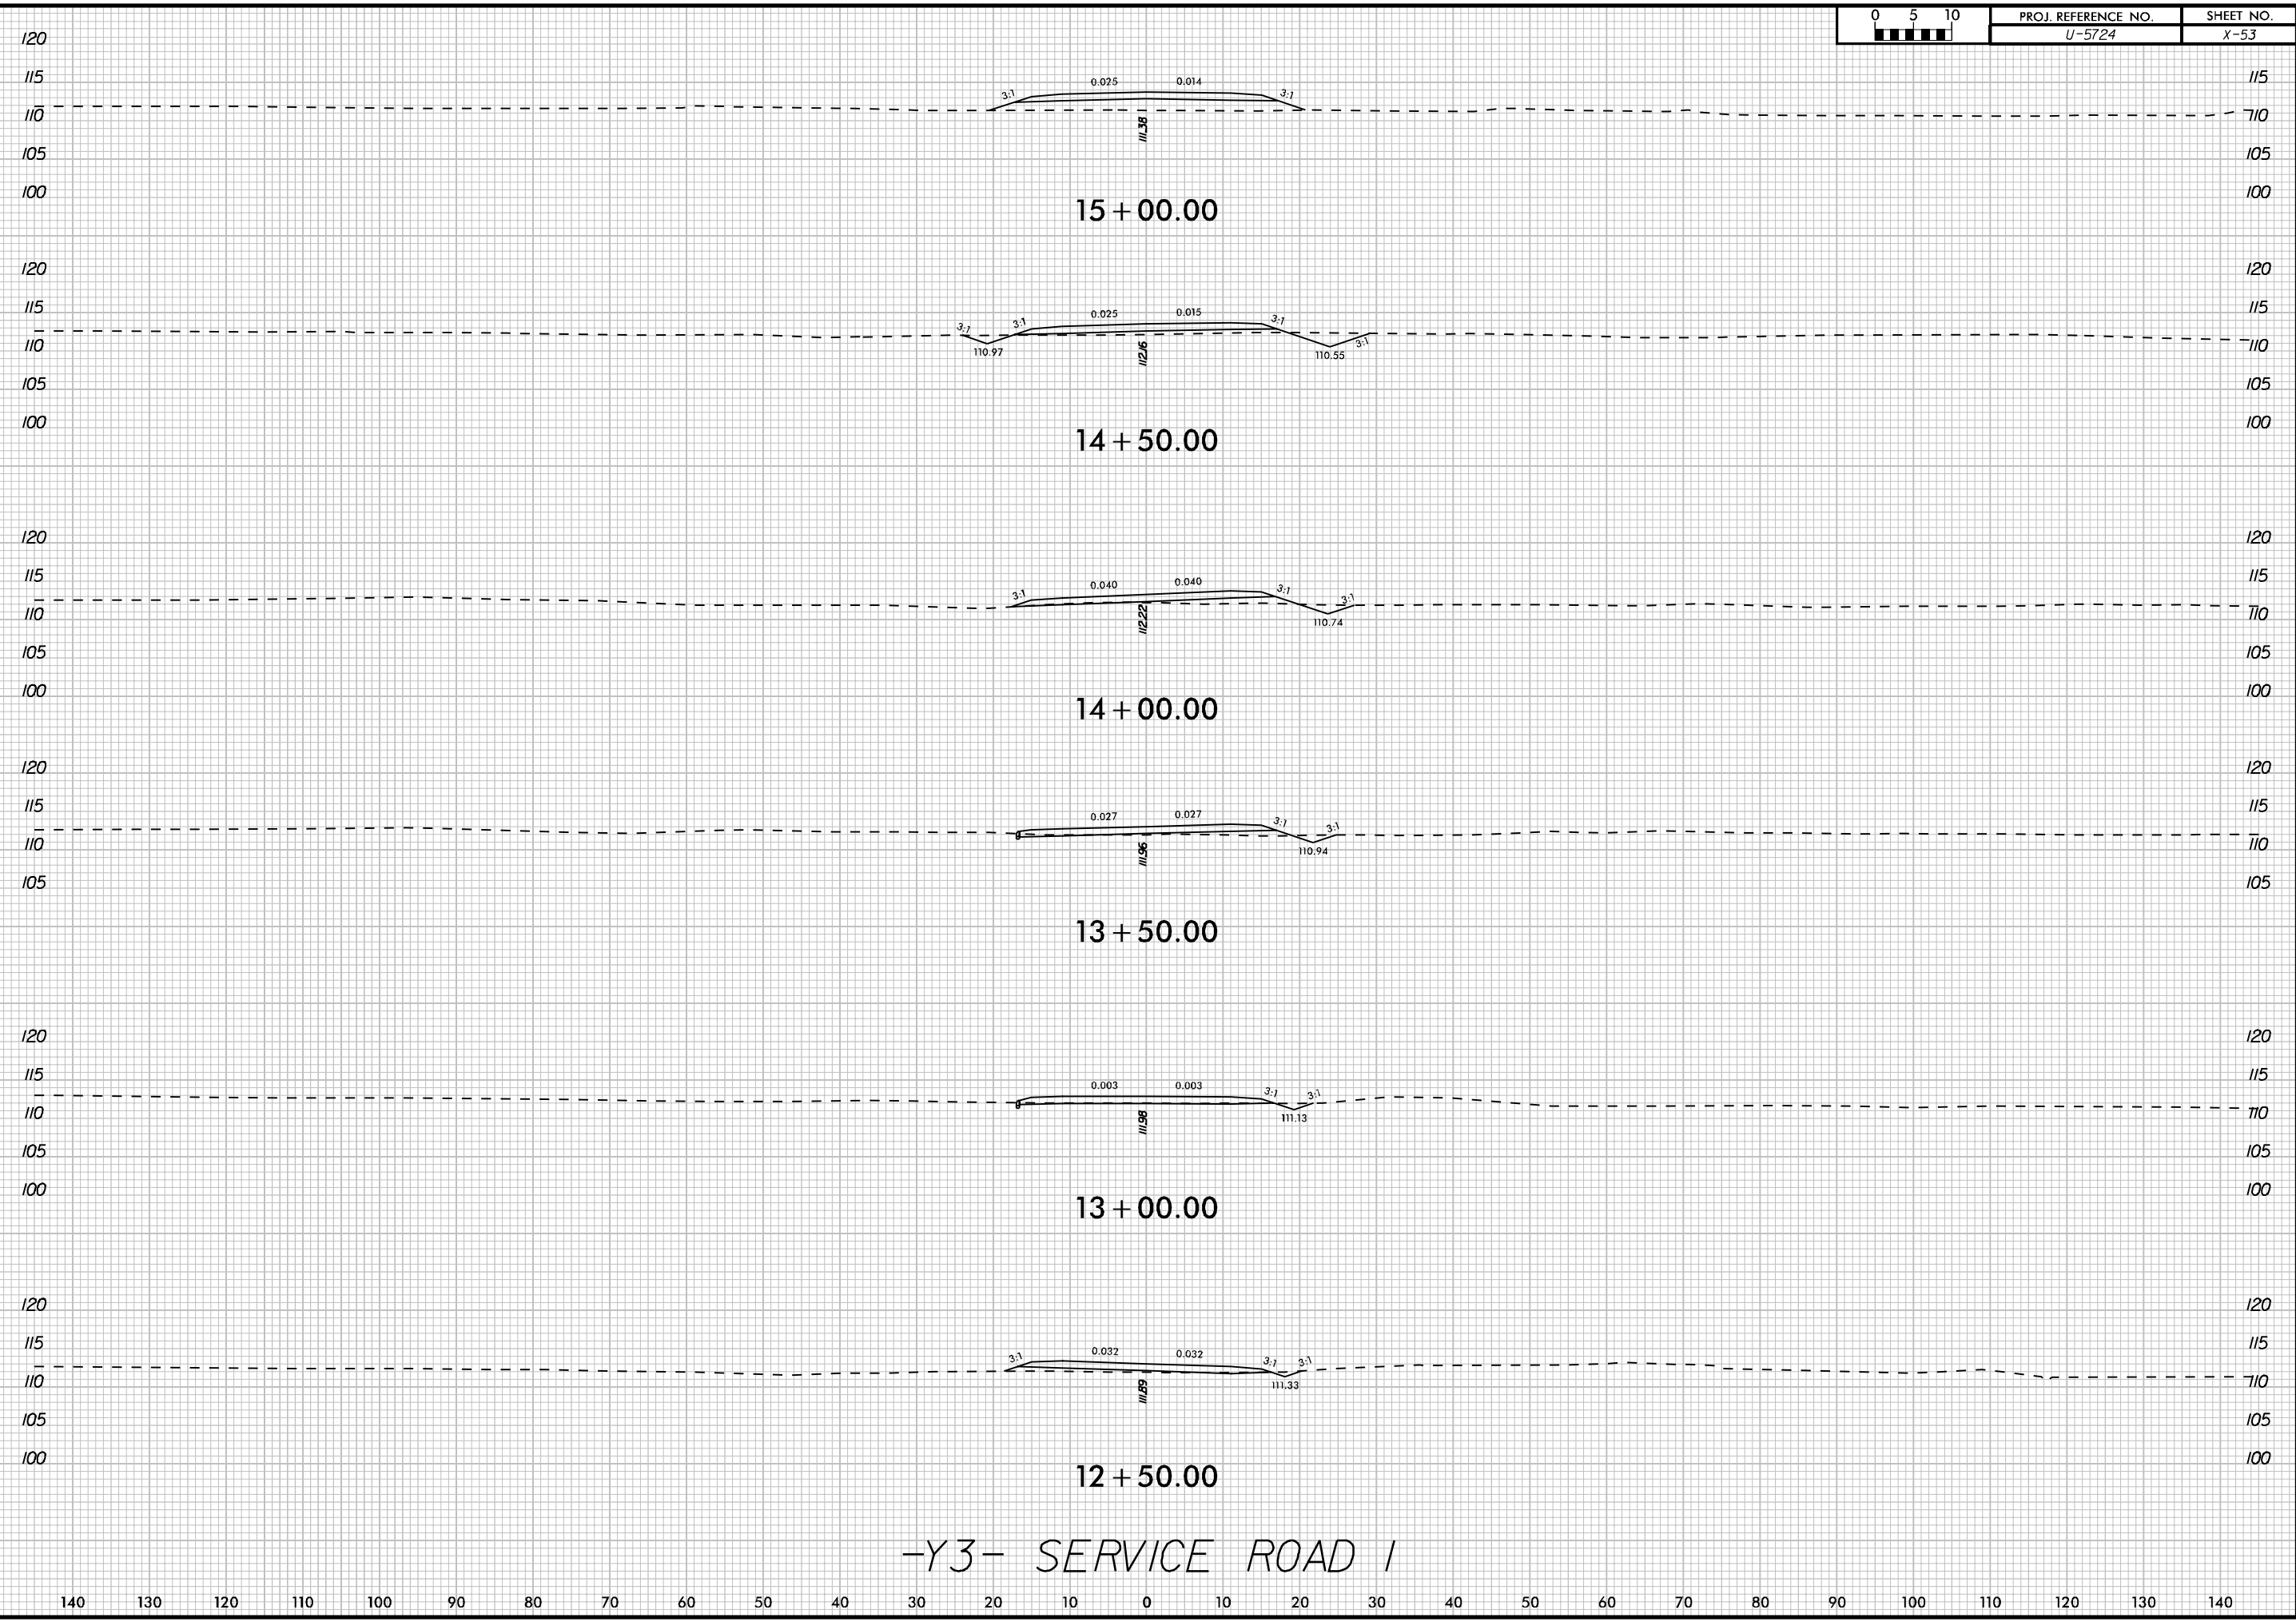

-Y3- SERVICE ROAD 1