


REVISIONS

K:\PAL\_Roadway\01036333 - U-5724 (Central Heights)\Roadway\XSCU-5724\_rdy\_xpl\_Y3.dgn

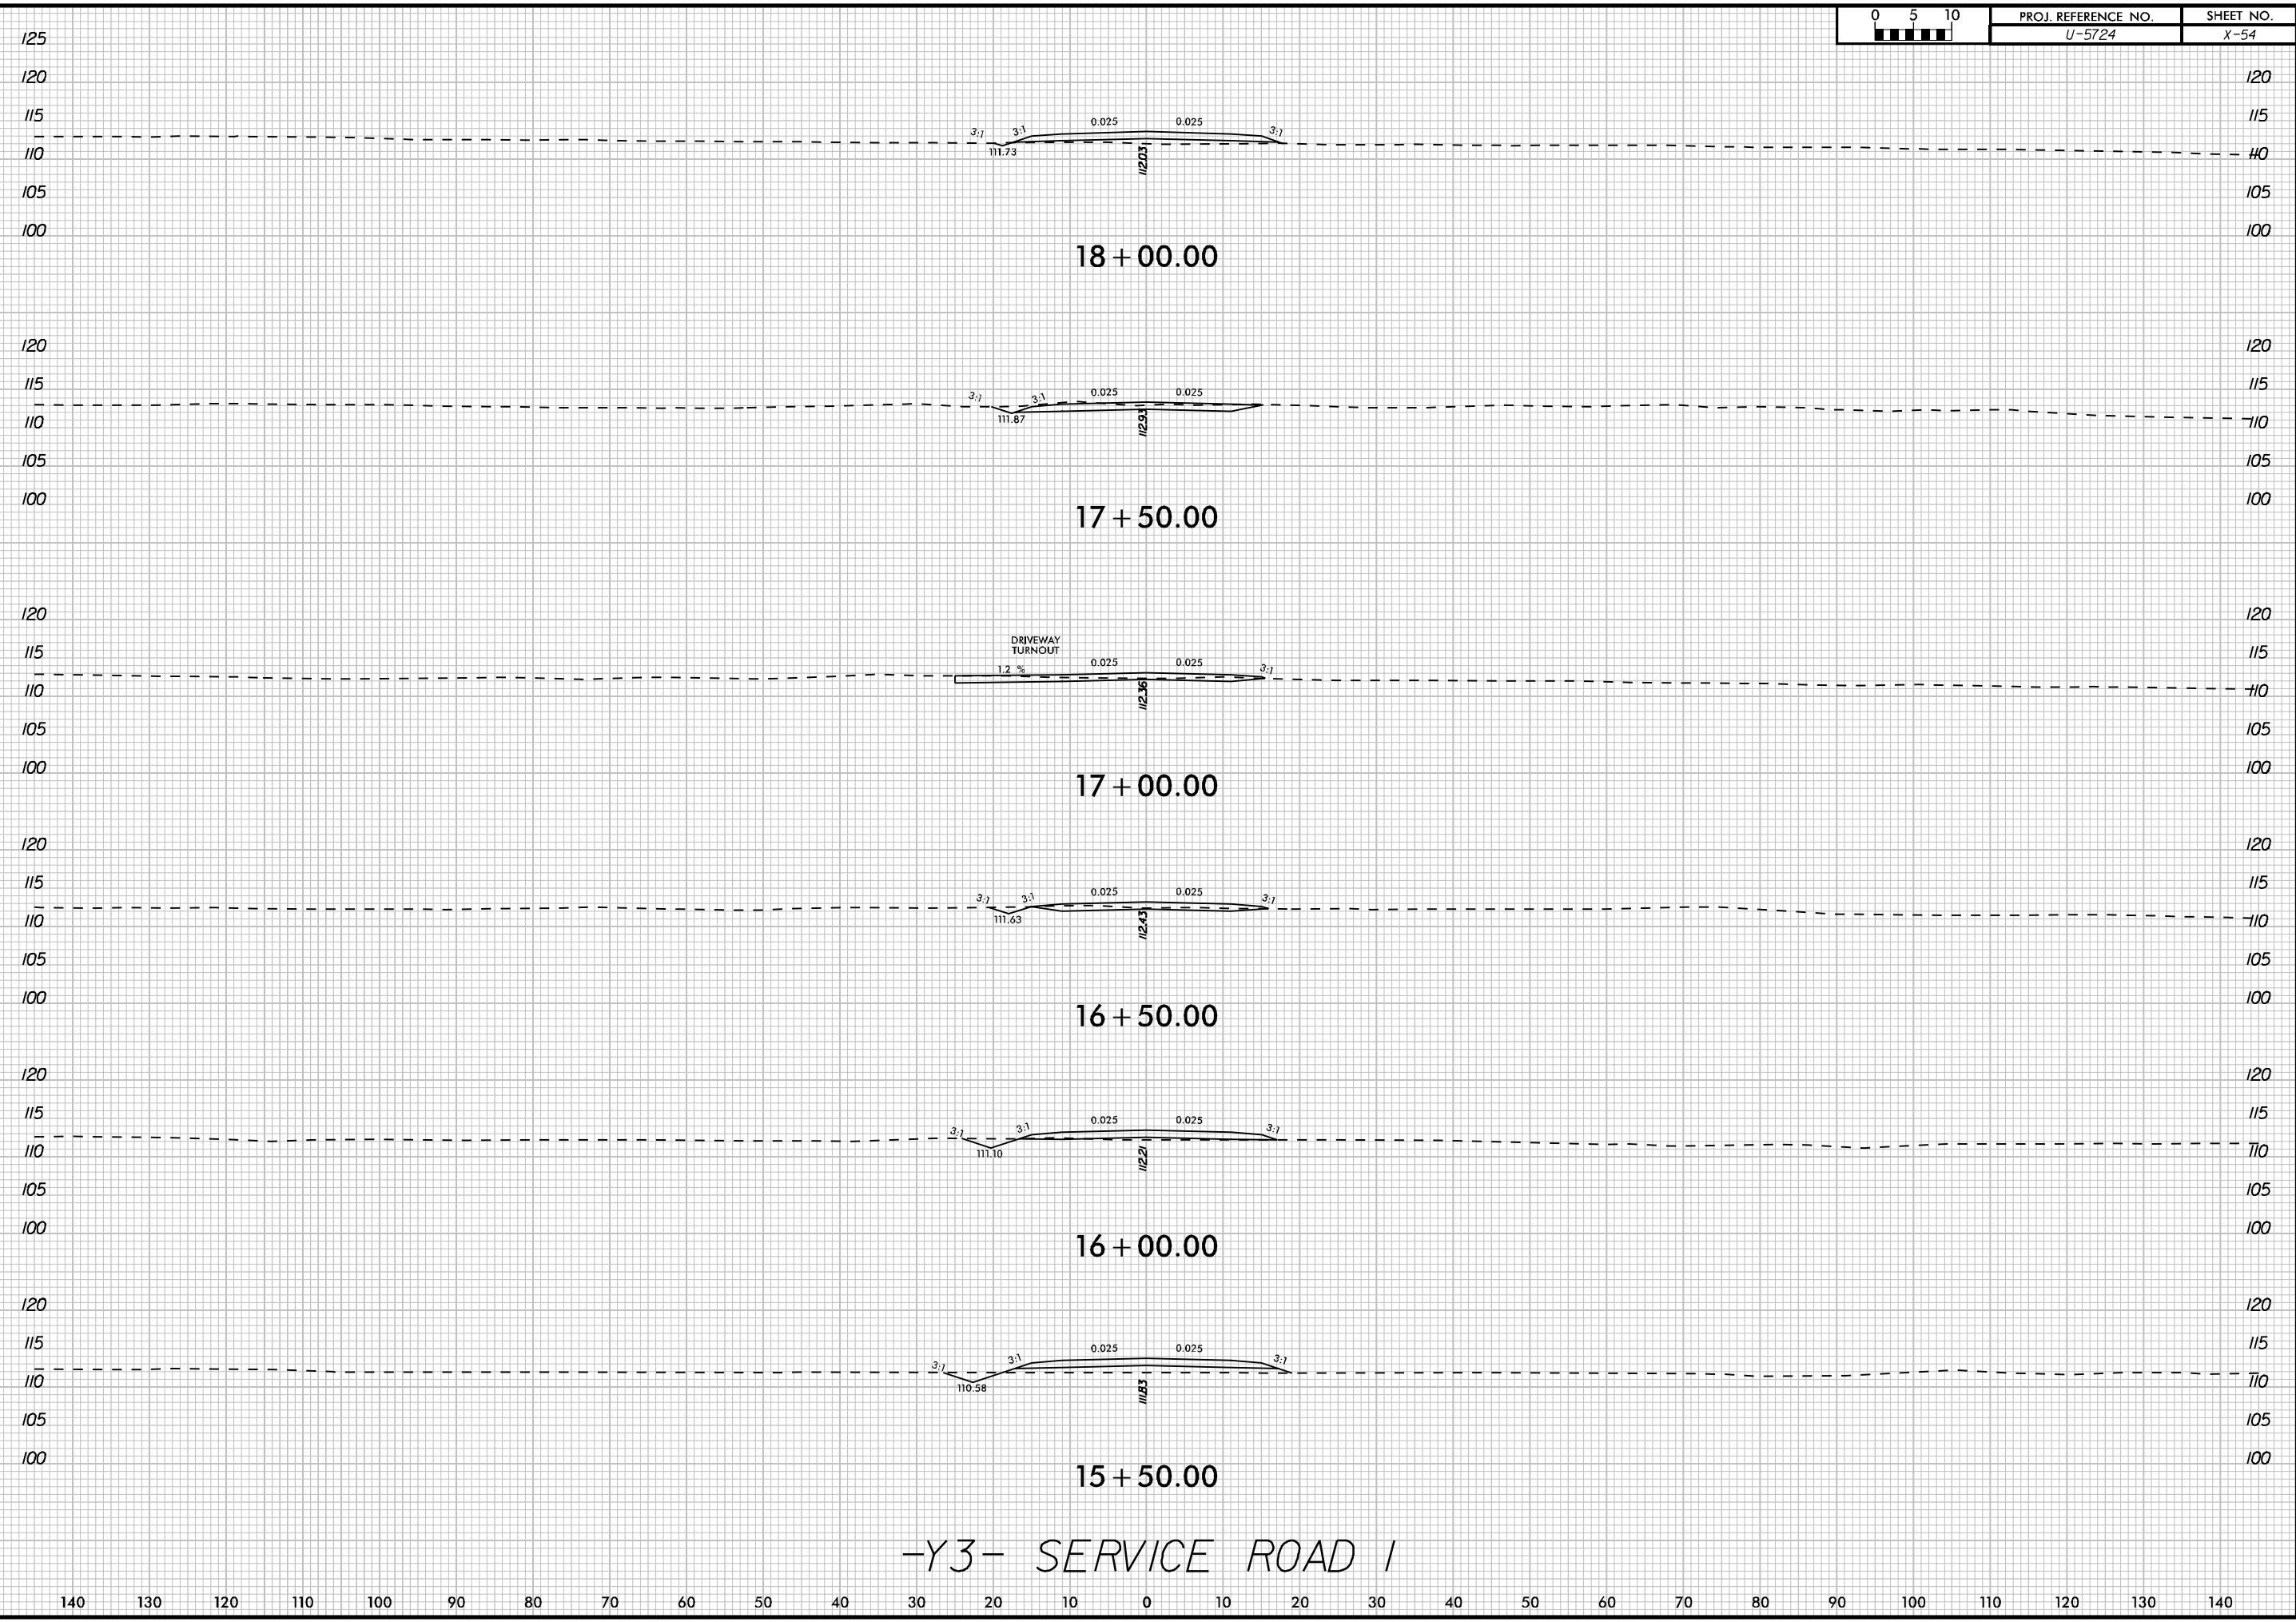

-Y3- SERVICE ROAD 1

2/19/2020