


REVISIONS

K:\PAL_Roadway\01036333 - U-5724 (Central Heights)\Roadway\SSCU-5724_rdy_xpl_Y3.dgn

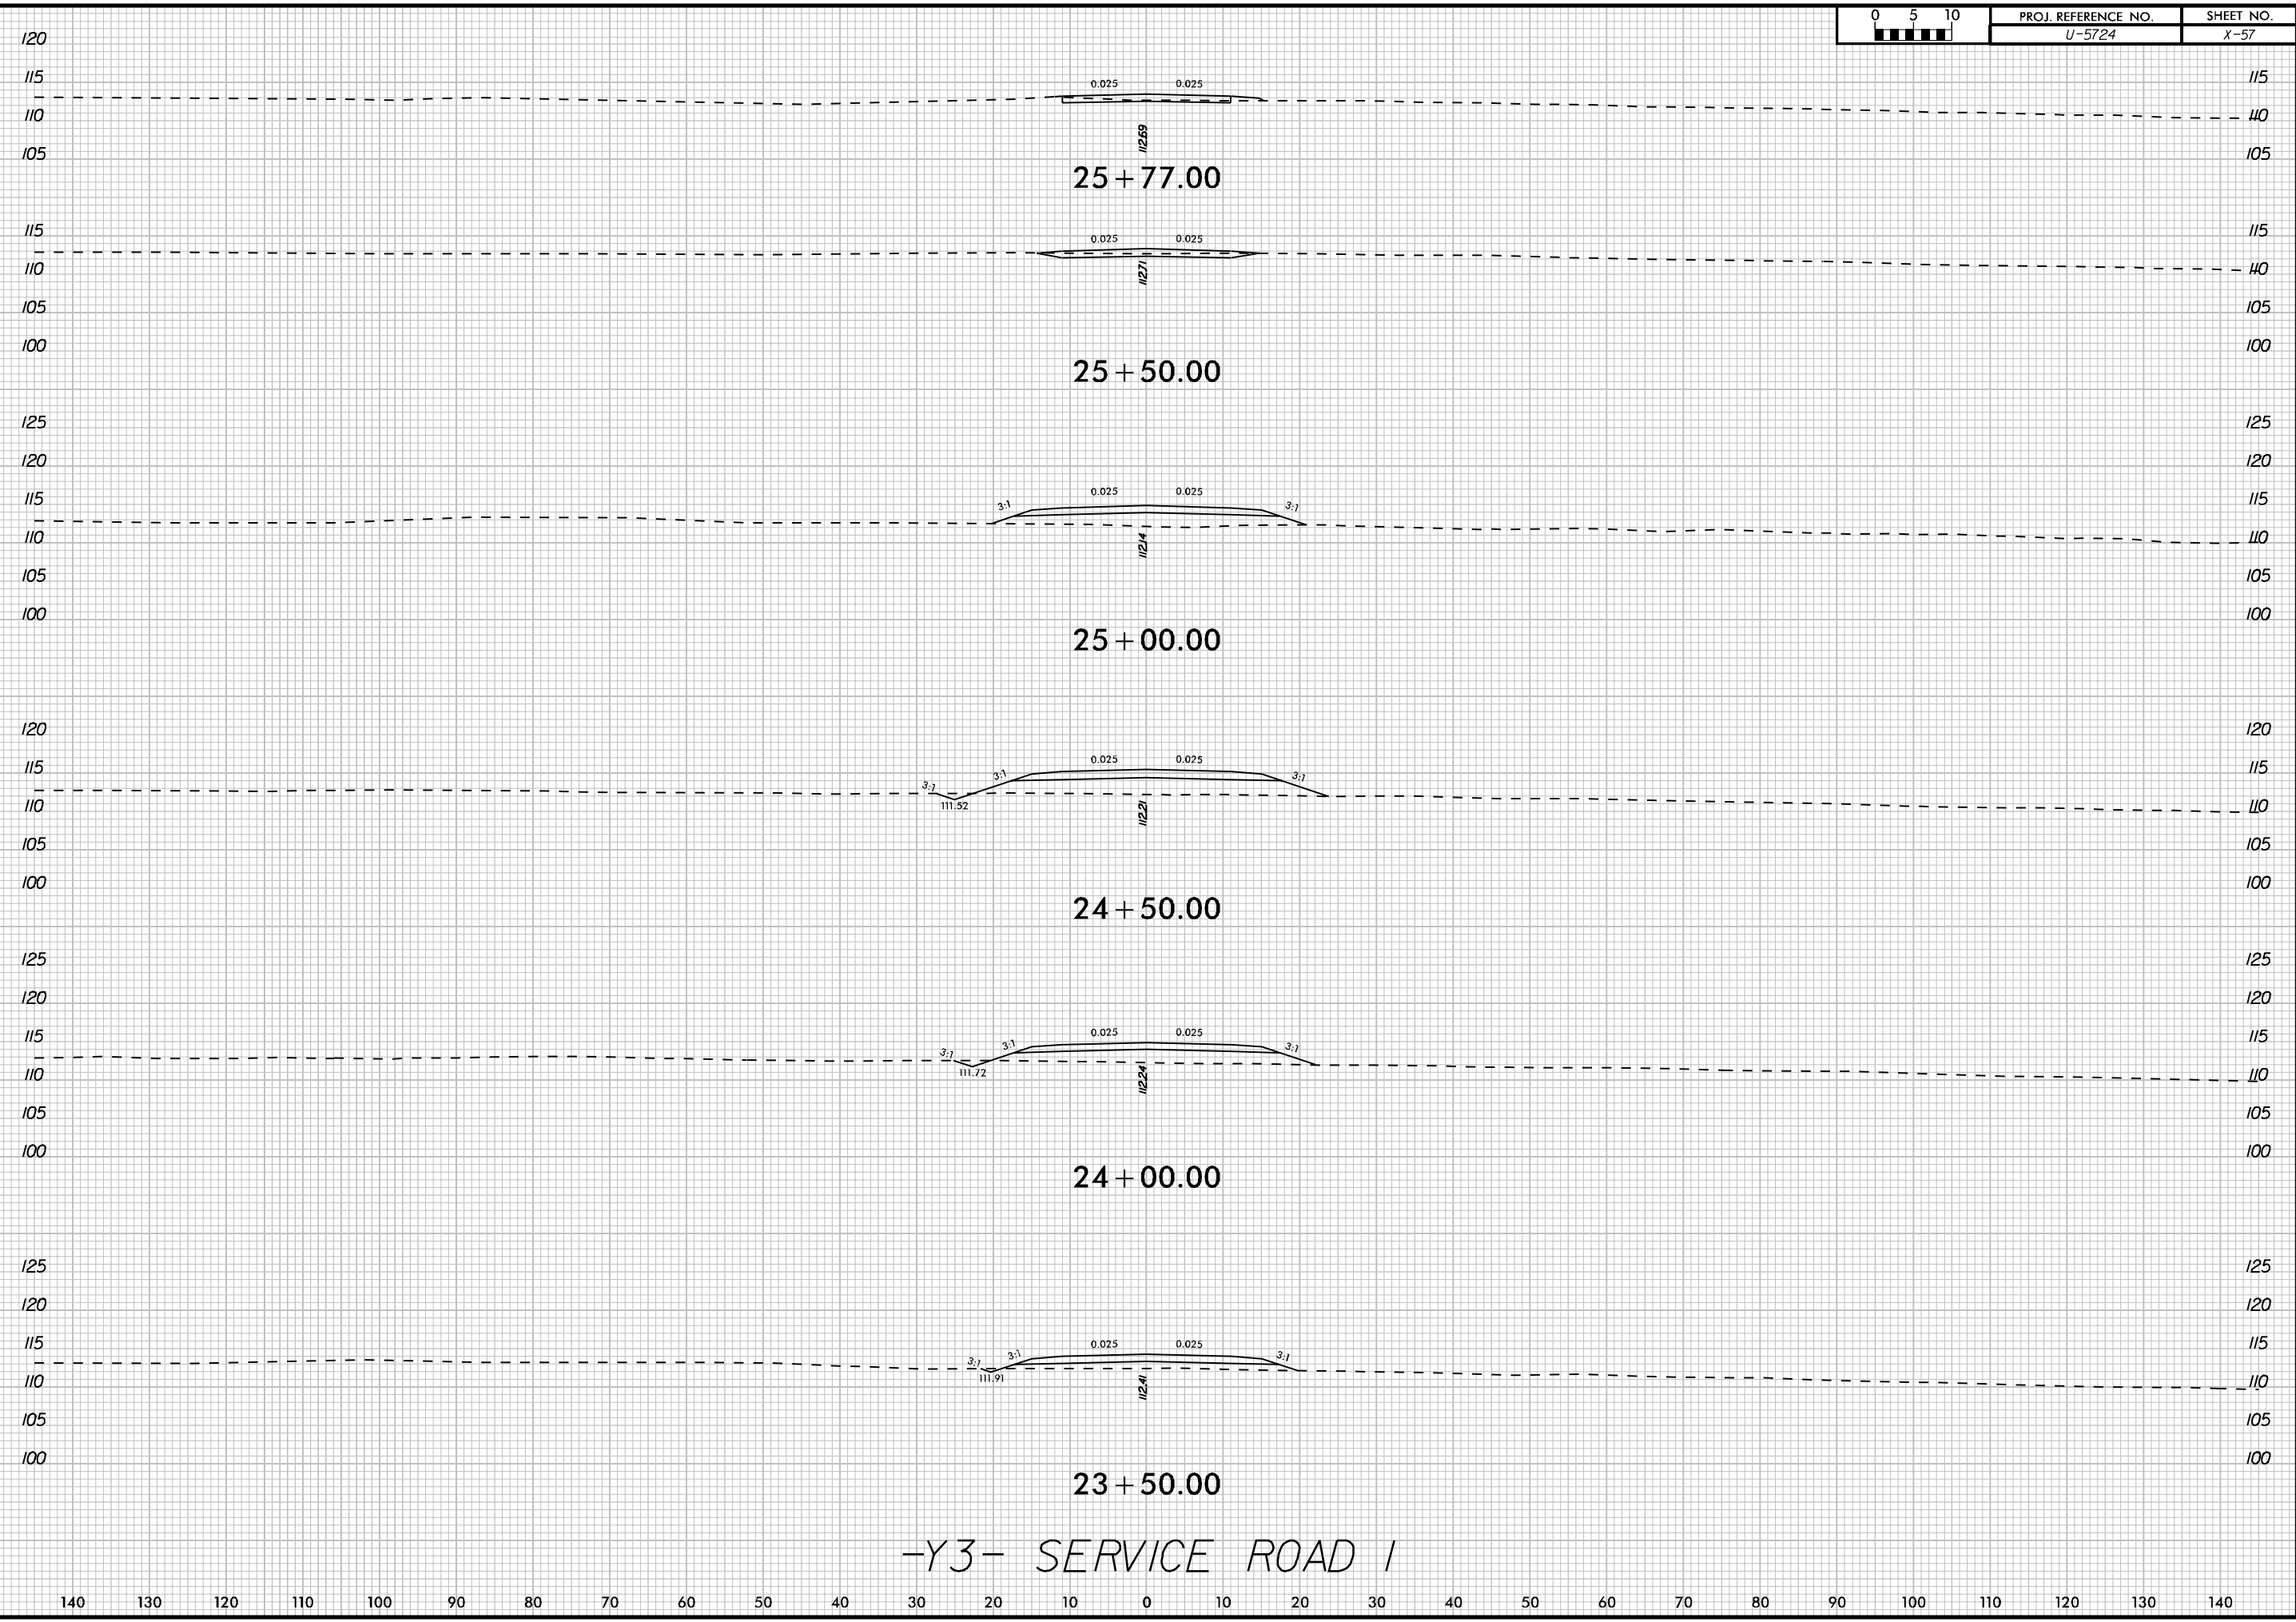

-Y3- SERVICE ROAD 1

2/19/2020