


REVISIONS

K:\PAL\_Roadway\01036333 - U-5724 (Central Heights)\Roadway\XSCU-5724\_cdy\_xpl\_Y5.dgn

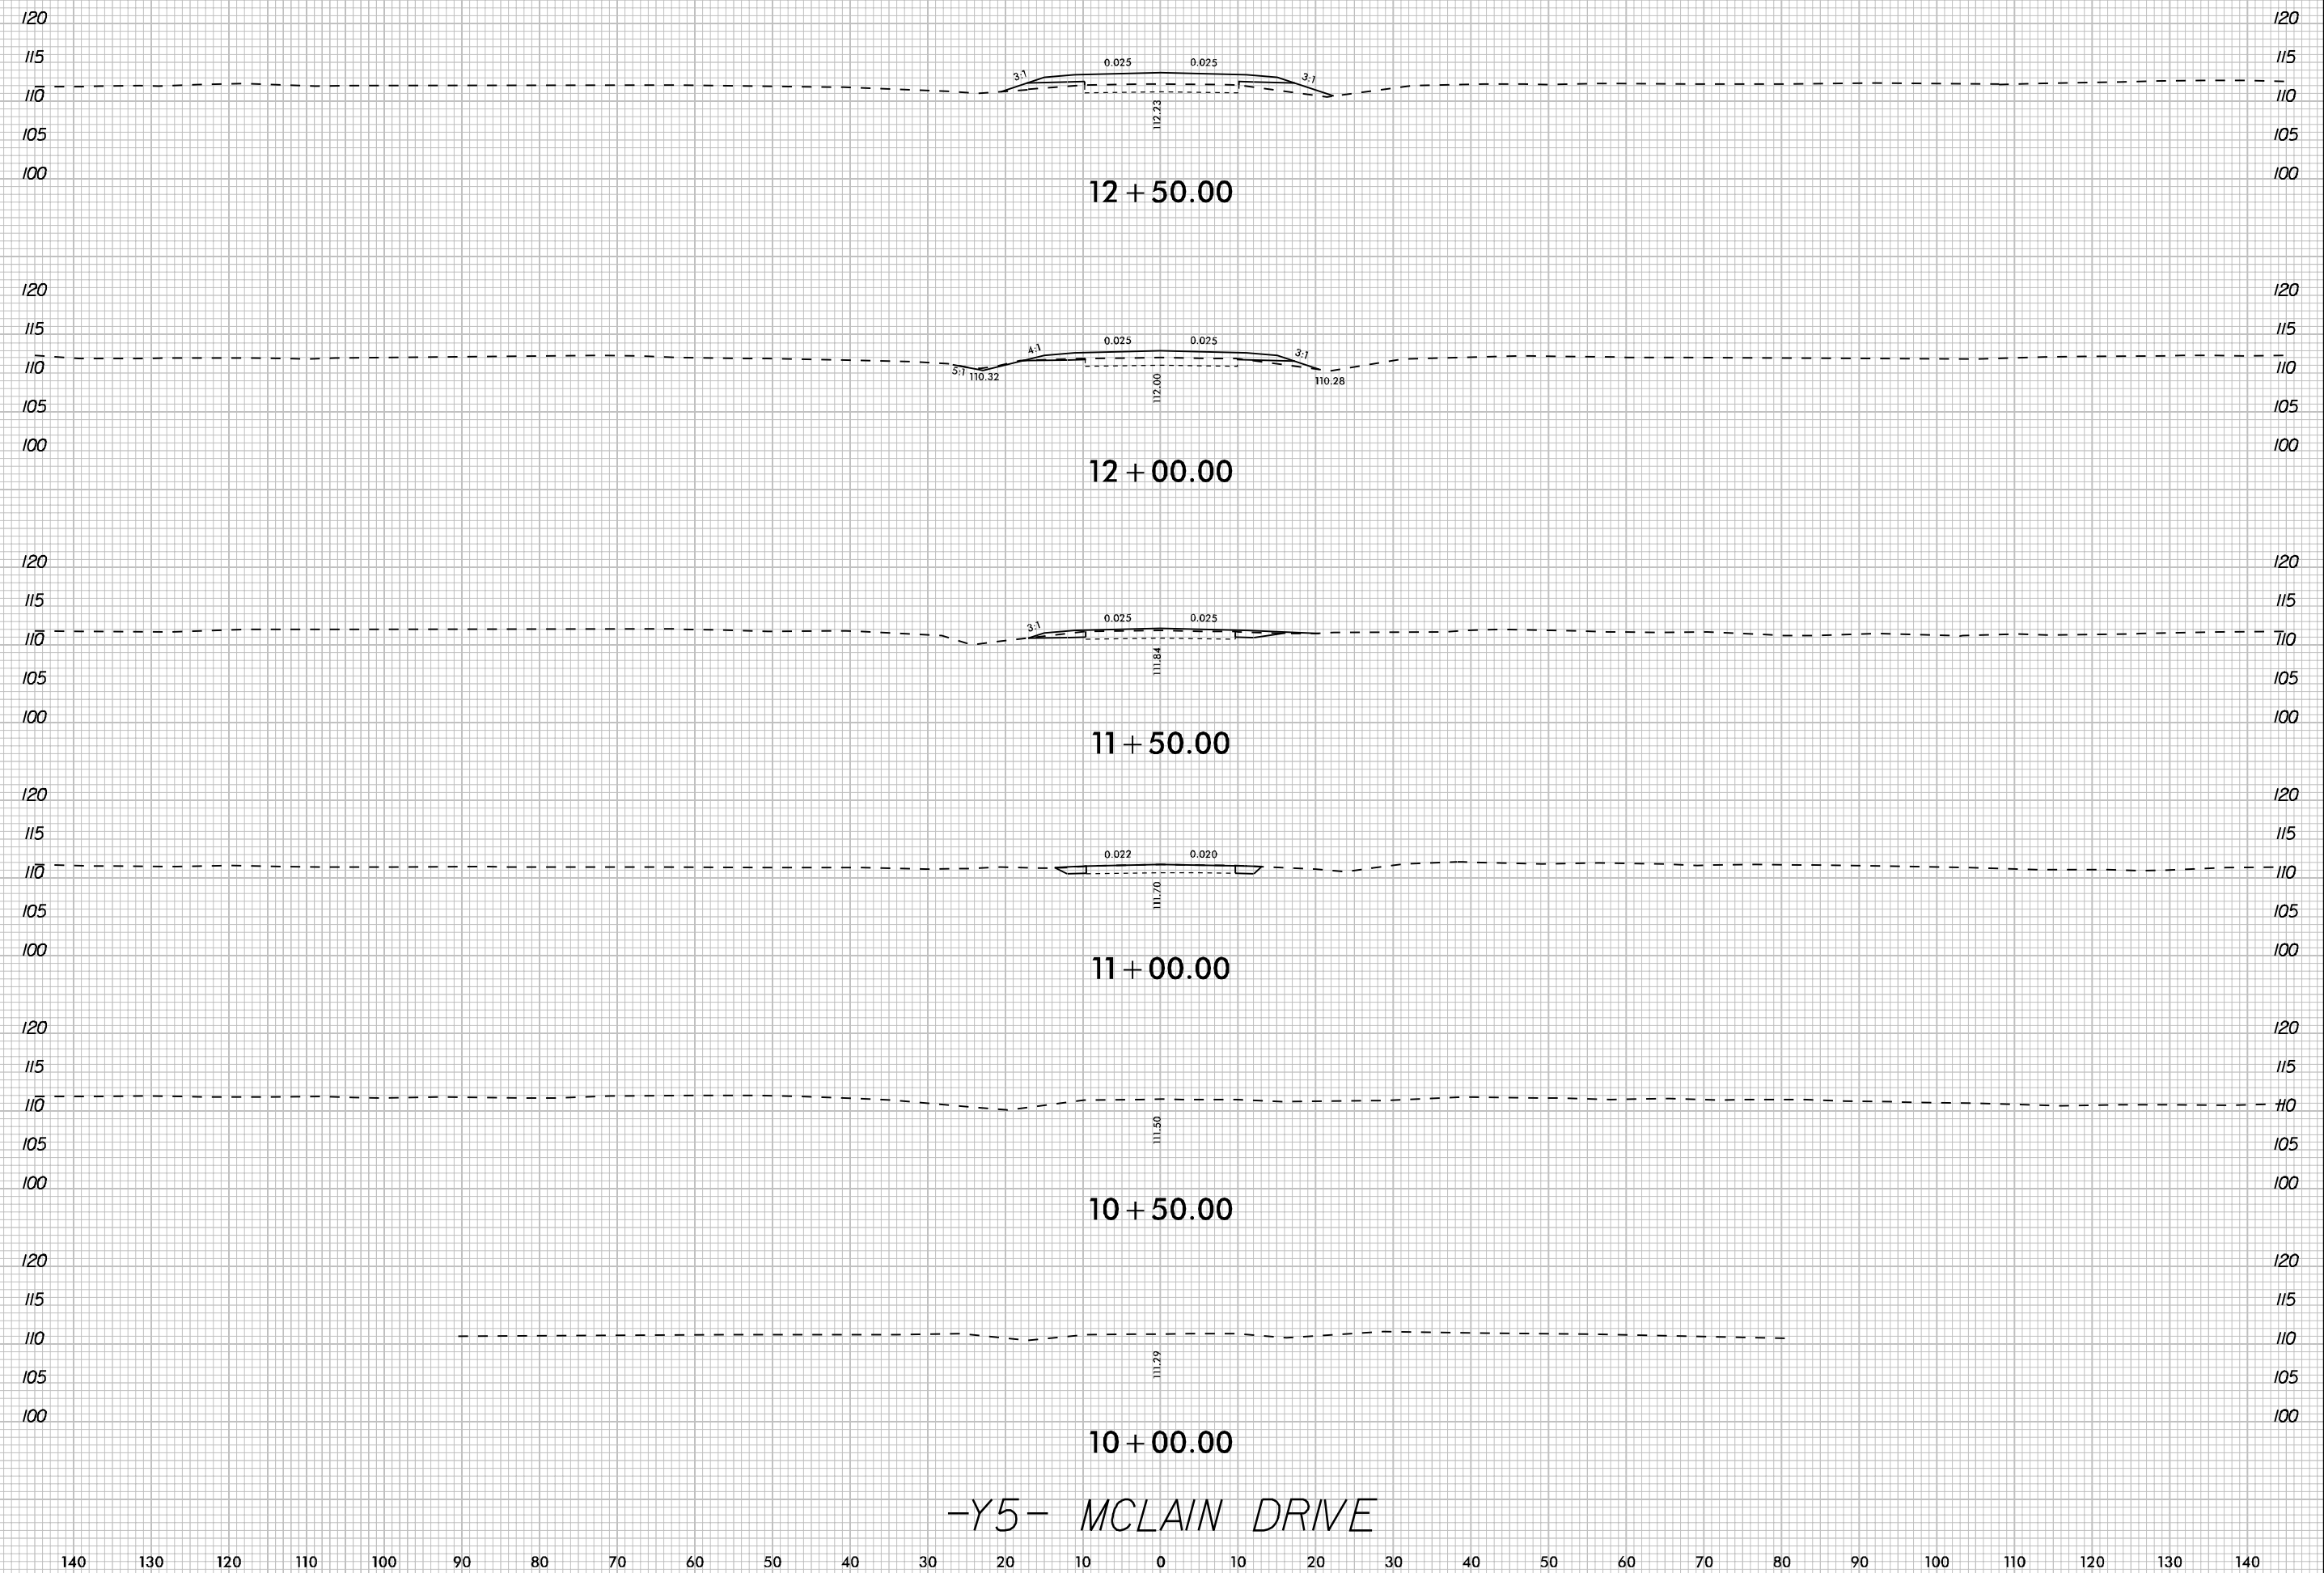

-Y5- MCLAIN DRIVE

2/19/2020