

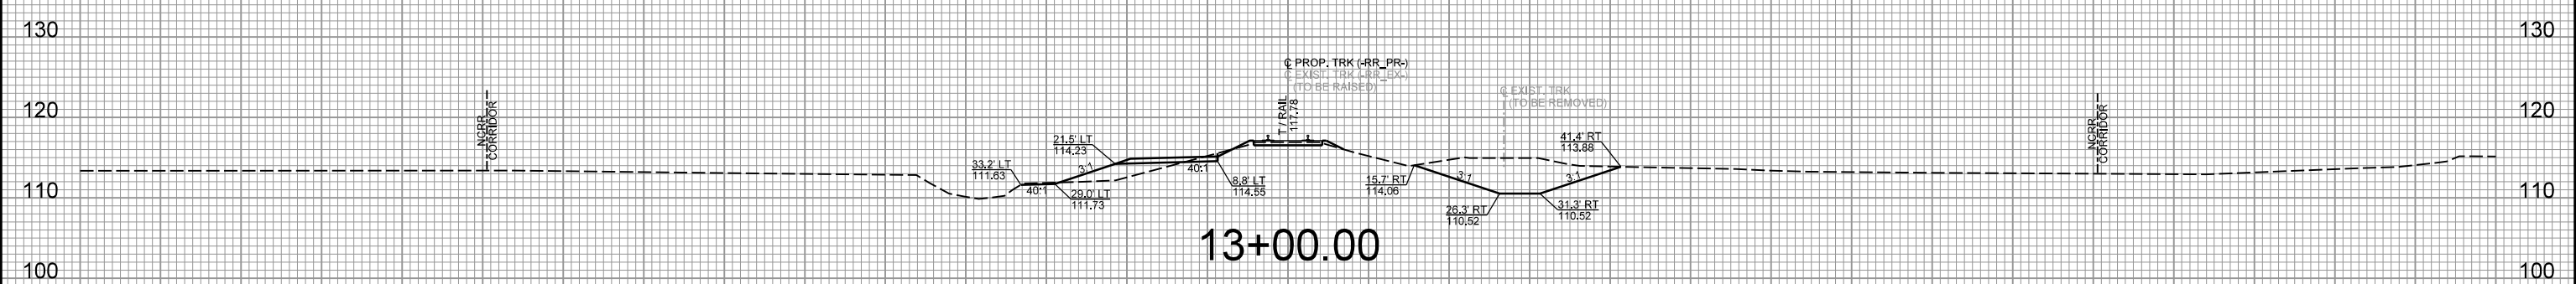


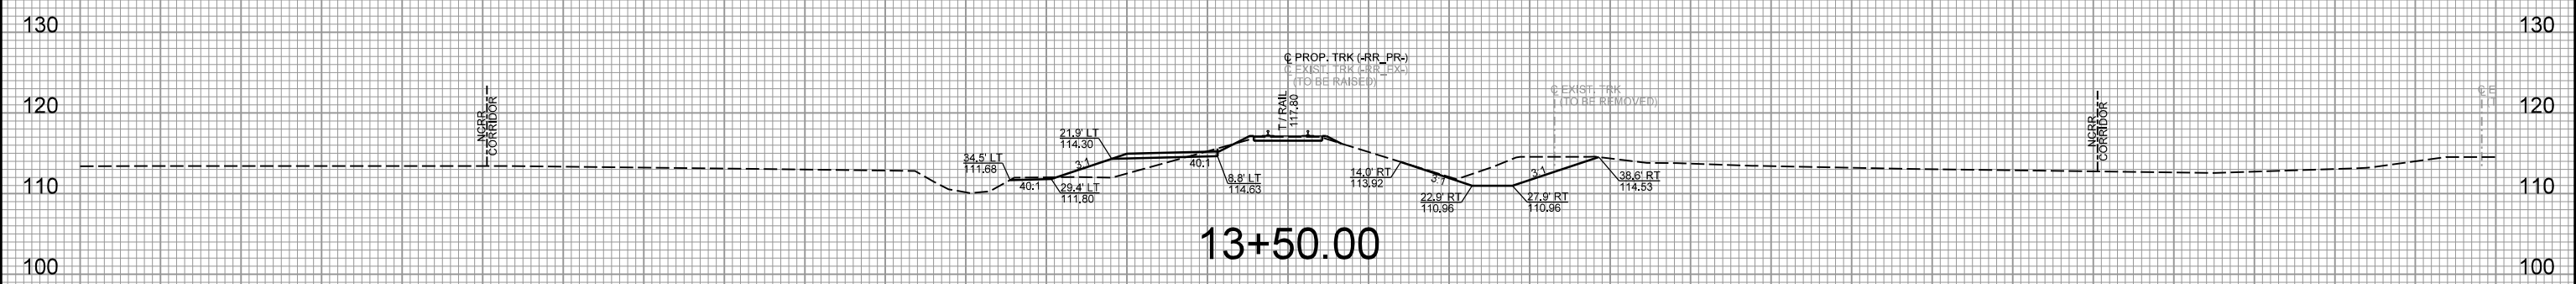

150 140 130 120 110 100 90 80 70 60 50 40 30 20 10 0 10 20 30 40 50 60 70 80 90 100 110 120 130 140 150

NOTE:  
 THE TYPICAL SECTIONS TAKE  
 PRECEDENCE OVER THE CROSS  
 SECTIONS. CROSS SECTIONS  
 ARE INCLUDED FOR REFERENCE  
 ONLY

-RR\_PR-

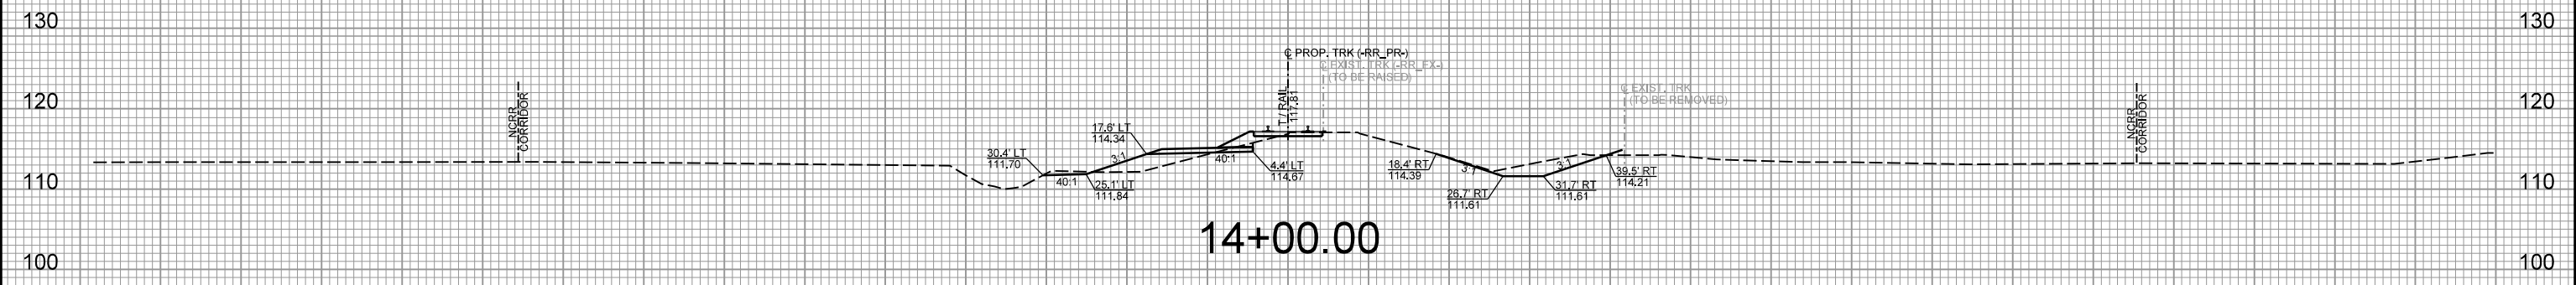

150 140 130 120 110 100 90 80 70 60 50 40 30 20 10 0 10 20 30 40 50 60 70 80 90 100 110 120 130 140 150