



150 140 130 120 110 100 90 80 70 60 50 40 30 20 10 0 10 20 30 40 50 60 70 80 90 100 110 120 130 140 150

NOTE:
 THE TYPICAL SECTIONS TAKE
 PRECEDENCE OVER THE CROSS
 SECTIONS. CROSS SECTIONS
 ARE INCLUDED FOR REFERENCE
 ONLY

-RR_PR-

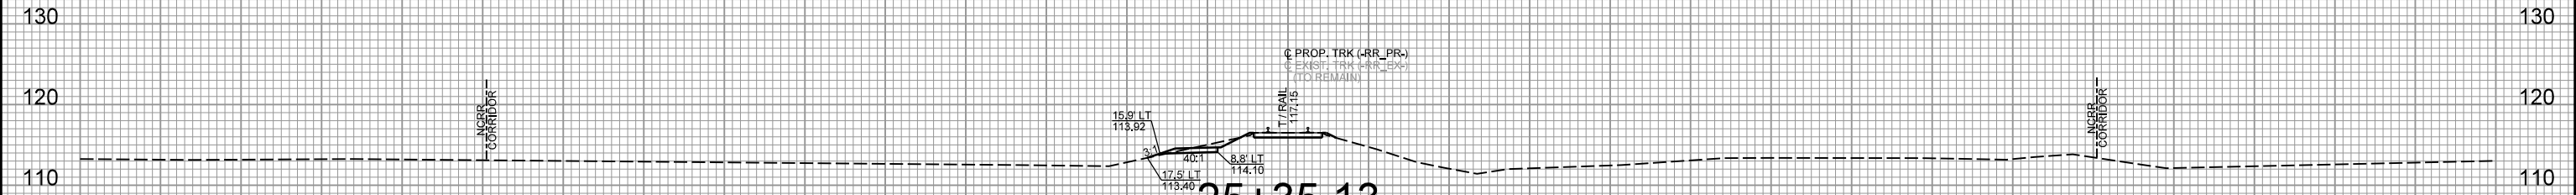

25+35.13

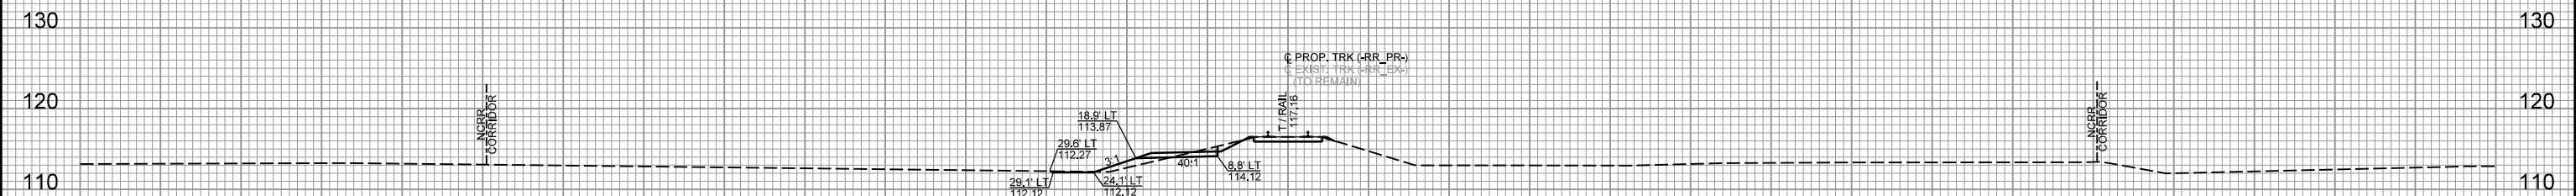

25+00.00

150 140 130 120 110 100 90 80 70 60 50 40 30 20 10 0 10 20 30 40 50 60 70 80 90 100 110 120 130 140 150