


TIP PROJECT: U-5724

CONTRACT: C204540

SEE SHEET RR-1A FOR INDEX OF SHEETS

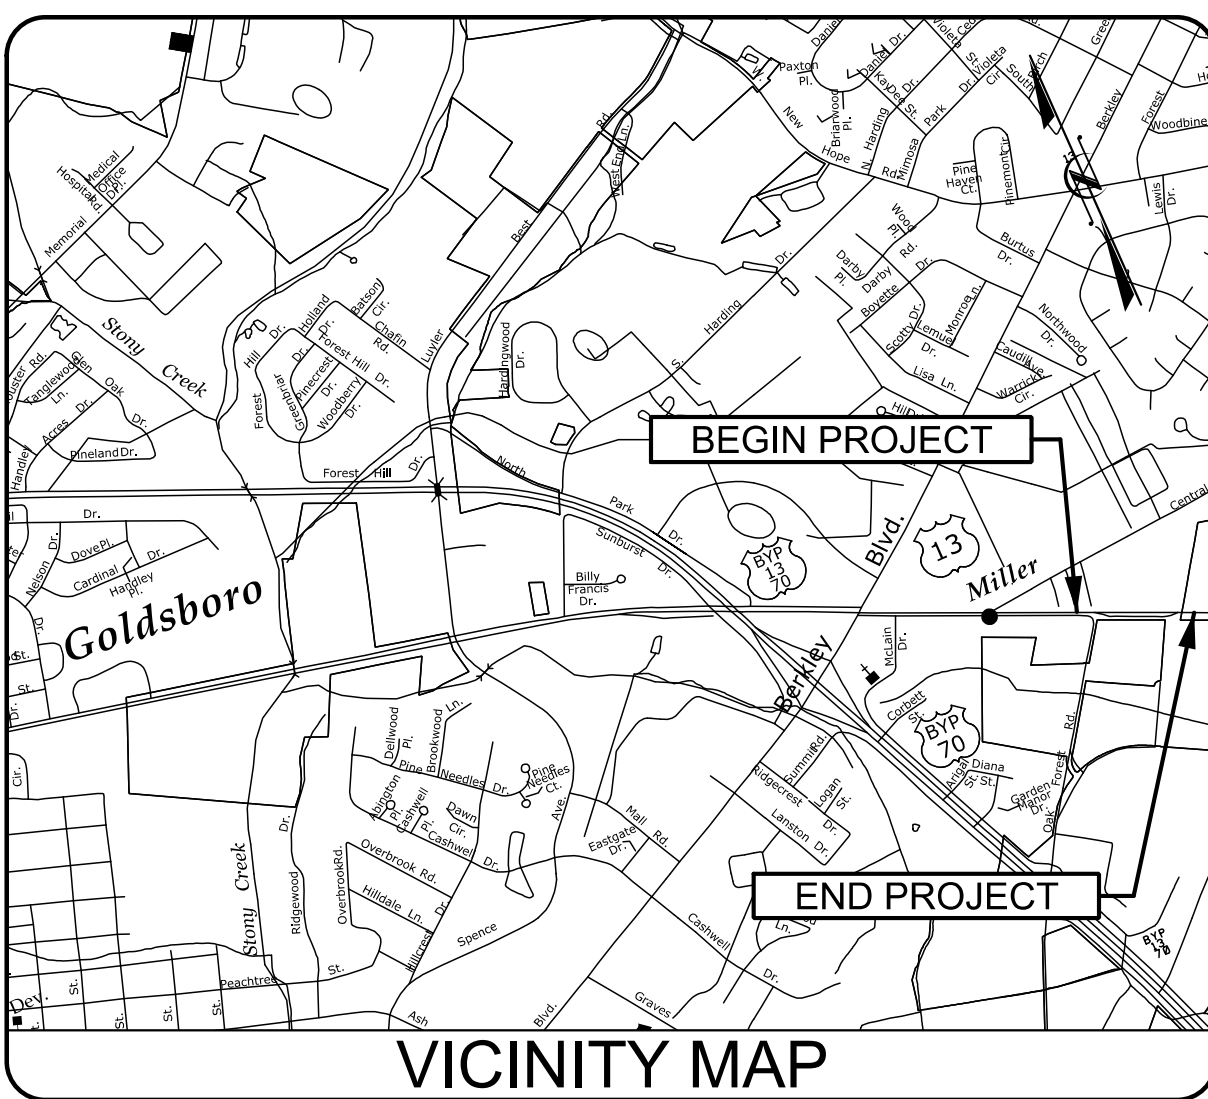



STATE OF NORTH CAROLINA
RAIL DIVISION

WAYNE COUNTY

LOCATION: SEAHORSE SIDING RELOCATION (MP EC-4.6)
TYPE OF WORK: DRAINAGE, GRADING, TRACKWORK

STATE	STATE PROJECT REFERENCE NO.	SHEET NO.	TOTAL SHEETS
N.C.	U-5724	RR-1	
STATE PROJ. NO.	F.A. PROJ. NO.	DESCRIPTION	
54016.1.2		P.E.	
54016.3.1		CONST./UTIL CONST.	

**DOCUMENT NOT CONSIDERED FINAL
UNLESS ALL SIGNATURES COMPLETED**

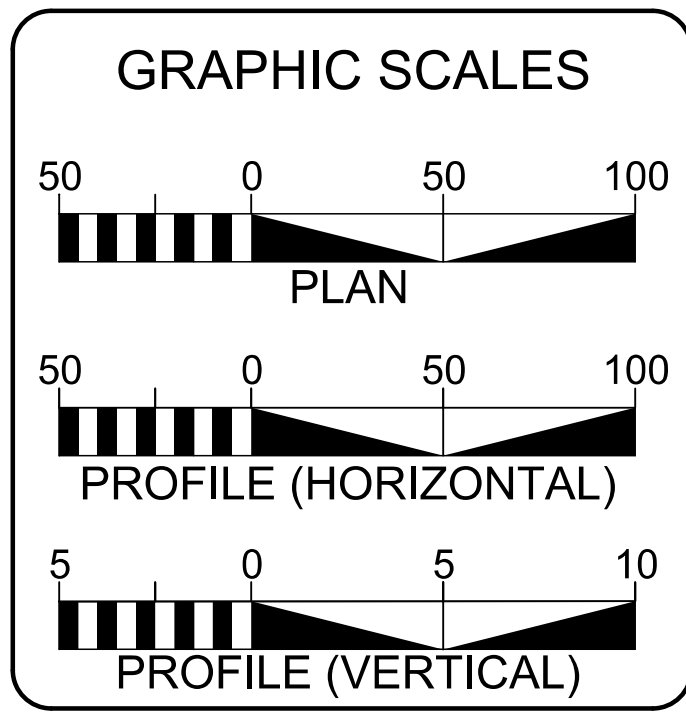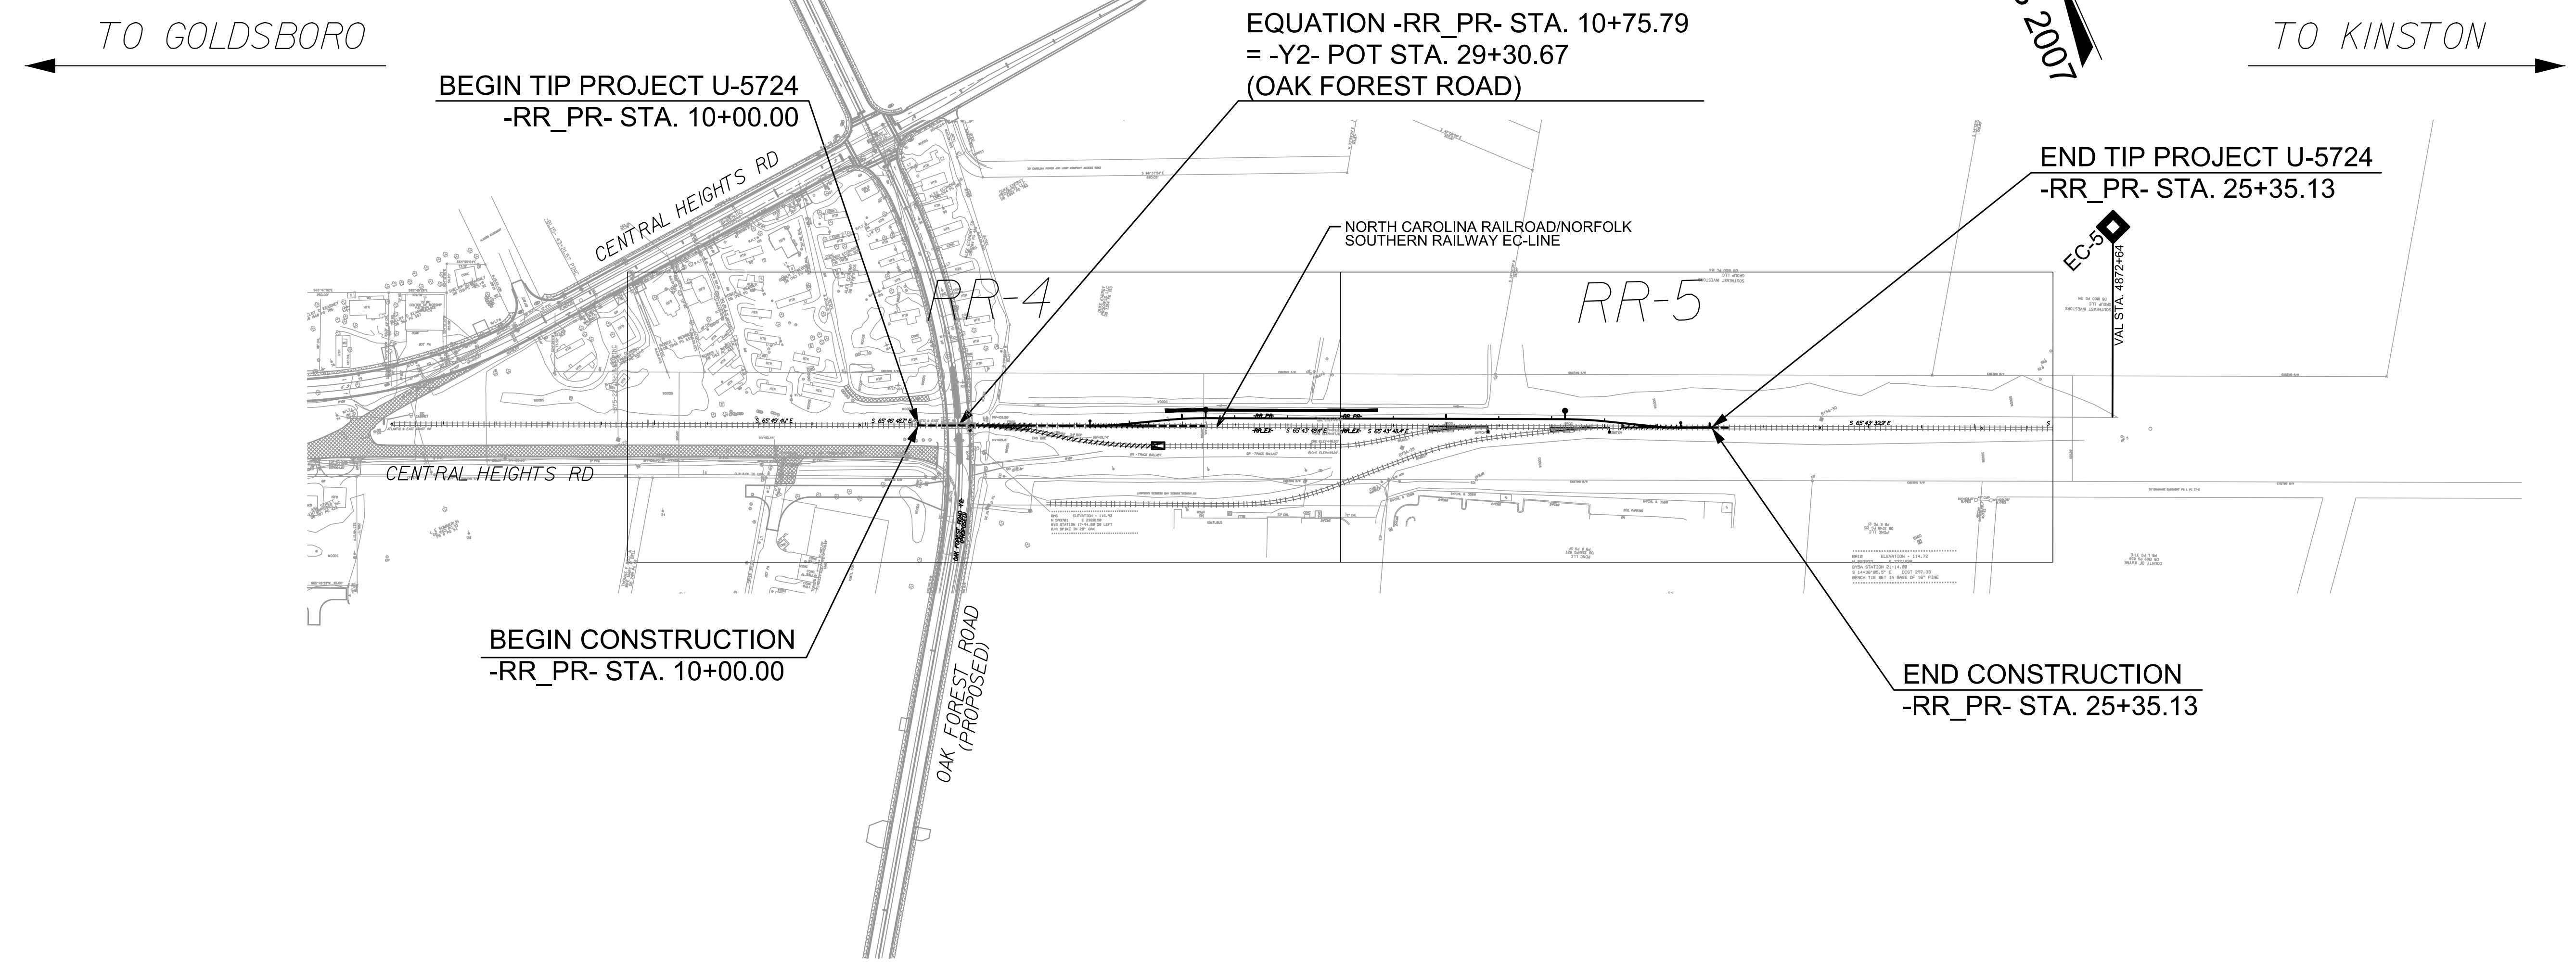

PROJECT LENGTH	
LENGTH OF RAIL TIP PROJECT	0.291 MILES
LENGTH OF STRUCTURES TIP PROJECT	0.000 MILES
TOTAL LENGTH OF RAIL TIP PROJECT	0.291 MILES
LENGTH MEASURED ALONG -RR_PR-	
NCDOT CONTACT:	BRAD SMYTHE, P.E. NCDOT PROJECT MANAGER

HNTB HNTB NORTH CAROLINA, P.C.
343 E. Six Forks Road, Suite 200
Raleigh, North Carolina 27609
NC License No: C-1554

2018 STANDARD SPECIFICATIONS

RIGHT OF WAY DATE:
N/A

LETTING DATE:
11/15/2022

RAIL ENGINEER

DocuSigned by: Corey P. Vernier 10/13/2022
SIGNATURE: _____ P.E.

HYDRAULICS ENGINEER

DocuSigned by: Paul H. Cameron 10/13/2022
SIGNATURE: _____ P.E.

NC DEPARTMENT OF TRANSPORTATION
RAIL DIVISION
DESIGN AND CONSTRUCTION