

HNTB HNTB NORTH CAROLINA, P.C.
 843 E. Six Forks Road, Suite 300
 Raleigh, North Carolina 27609
 NC License No: C-1584


PROJECT REFERENCE NO. U-5724 SHEET NO. RR-4
 RWY SHEET NO. RAILROAD DESIGN ENGINEER HYDRAULICS ENGINEER

DATE: OCTOBER 13, 2022

Professional Engineer Seal: NORTH CAROLINA PROFESSIONAL ENGINEER, License No. 03792, Date 10/13/2022

Professional Engineer Seal: NORTH CAROLINA PROFESSIONAL ENGINEER, License No. A0801, Date 10/13/2022

NOTE: DITCH EXCAVATION TO BE COORDINATED WITH THE NORFOLK SOUTHERN REPRESENTATIVE PRIOR TO CONSTRUCTION. SEE 'EXCAVATION ADJACENT TO ACTIVE TRACK DETAIL' FOR REQUIREMENTS.

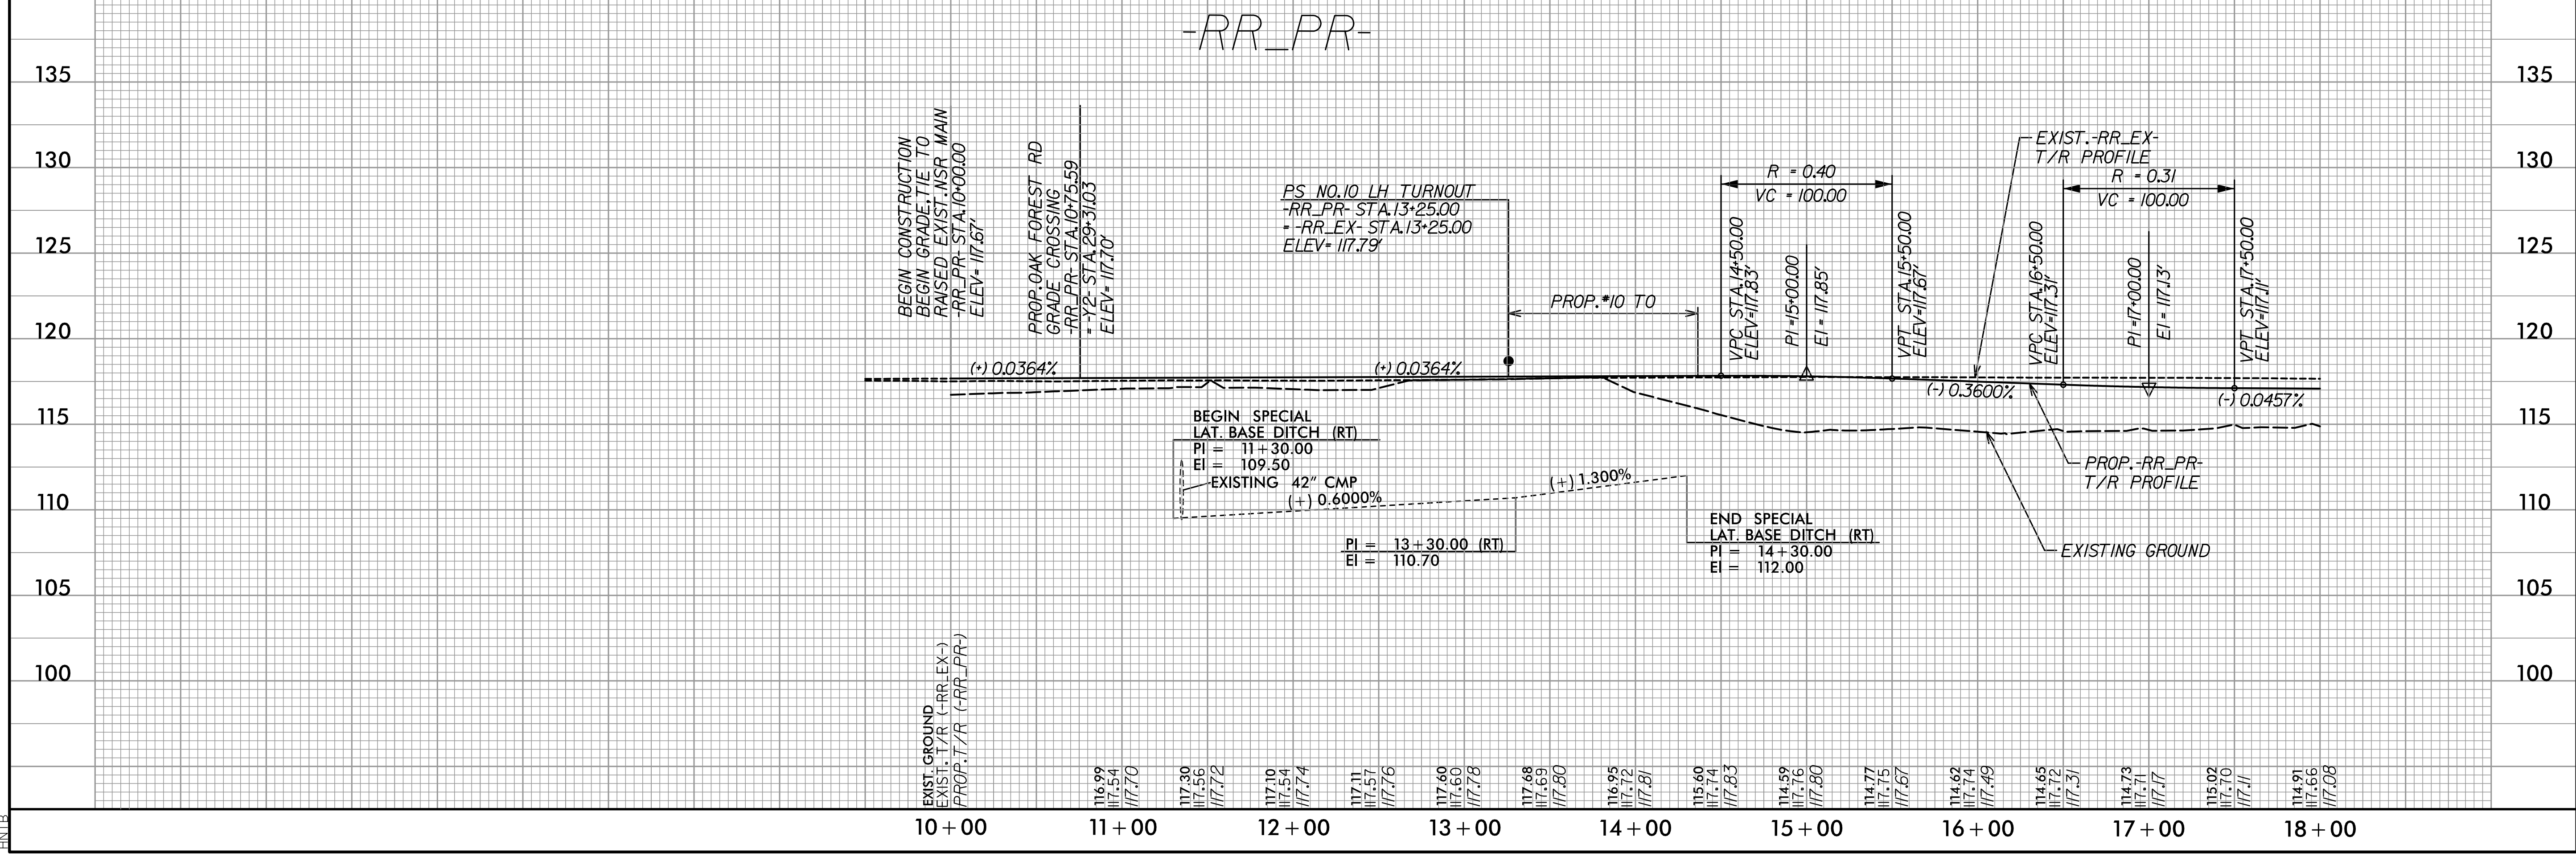

10/13/2022 2:21:22 pm -rr_psh_4.dgn