


← TO GOLDSBORO

HNTB
 HNTB NORTH CAROLINA, P.C.
 243 E. Six Forks Road, Suite 200
 Raleigh, North Carolina 27609
 NC License No: C-15114


PROJECT REFERENCE NO. U-5724
 SHEET NO. RR-5
 R/W SHEET NO.
 DATE: OCTOBER 13, 2022

RAILROAD DESIGN ENGINEER	HYDRAULICS ENGINEER
10/13/2022	10/13/2022

→ TO KINSTON

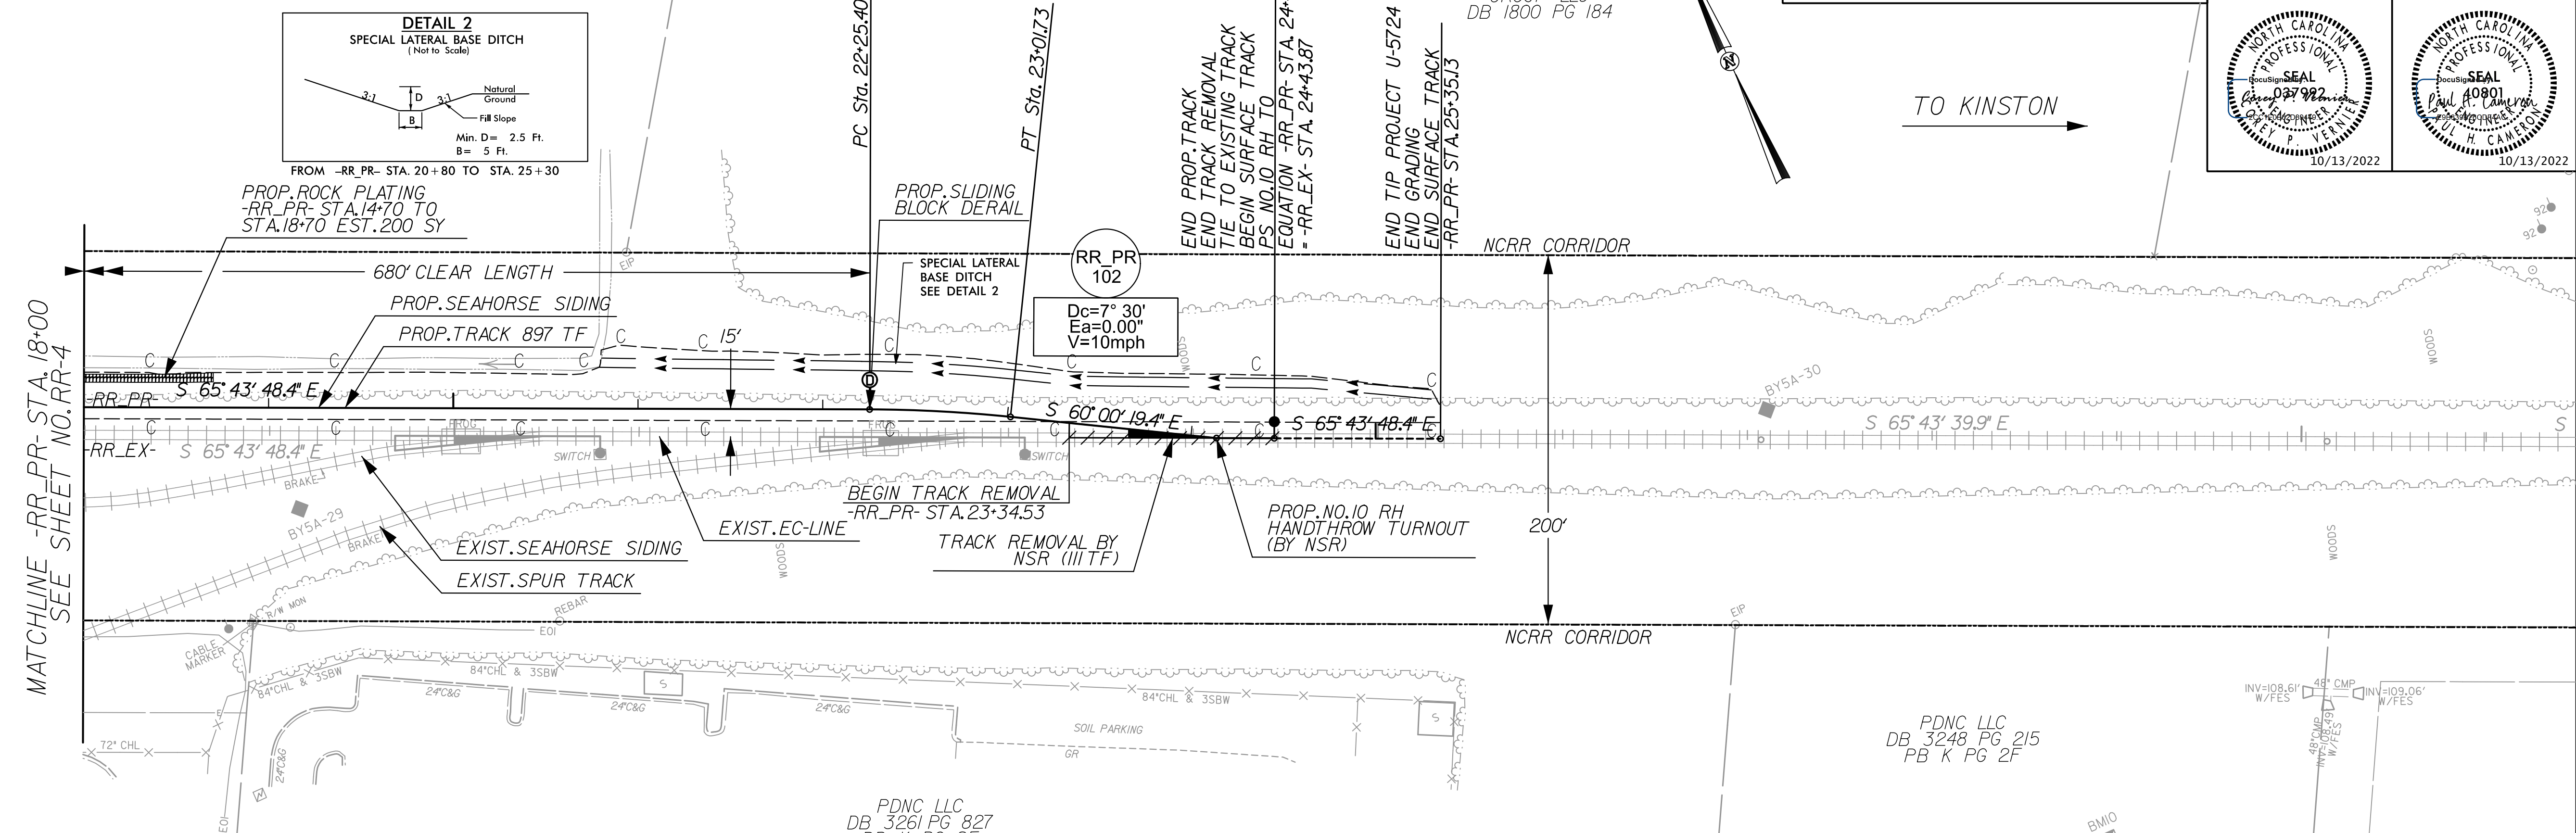

NOTE: DITCH EXCAVATION TO BE COORDINATED WITH THE NORFOLK SOUTHERN REPRESENTATIVE PRIOR TO CONSTRUCTION. SEE 'EXCAVATION ADJACENT TO ACTIVE TRACK' DETAIL FOR REQUIREMENTS.

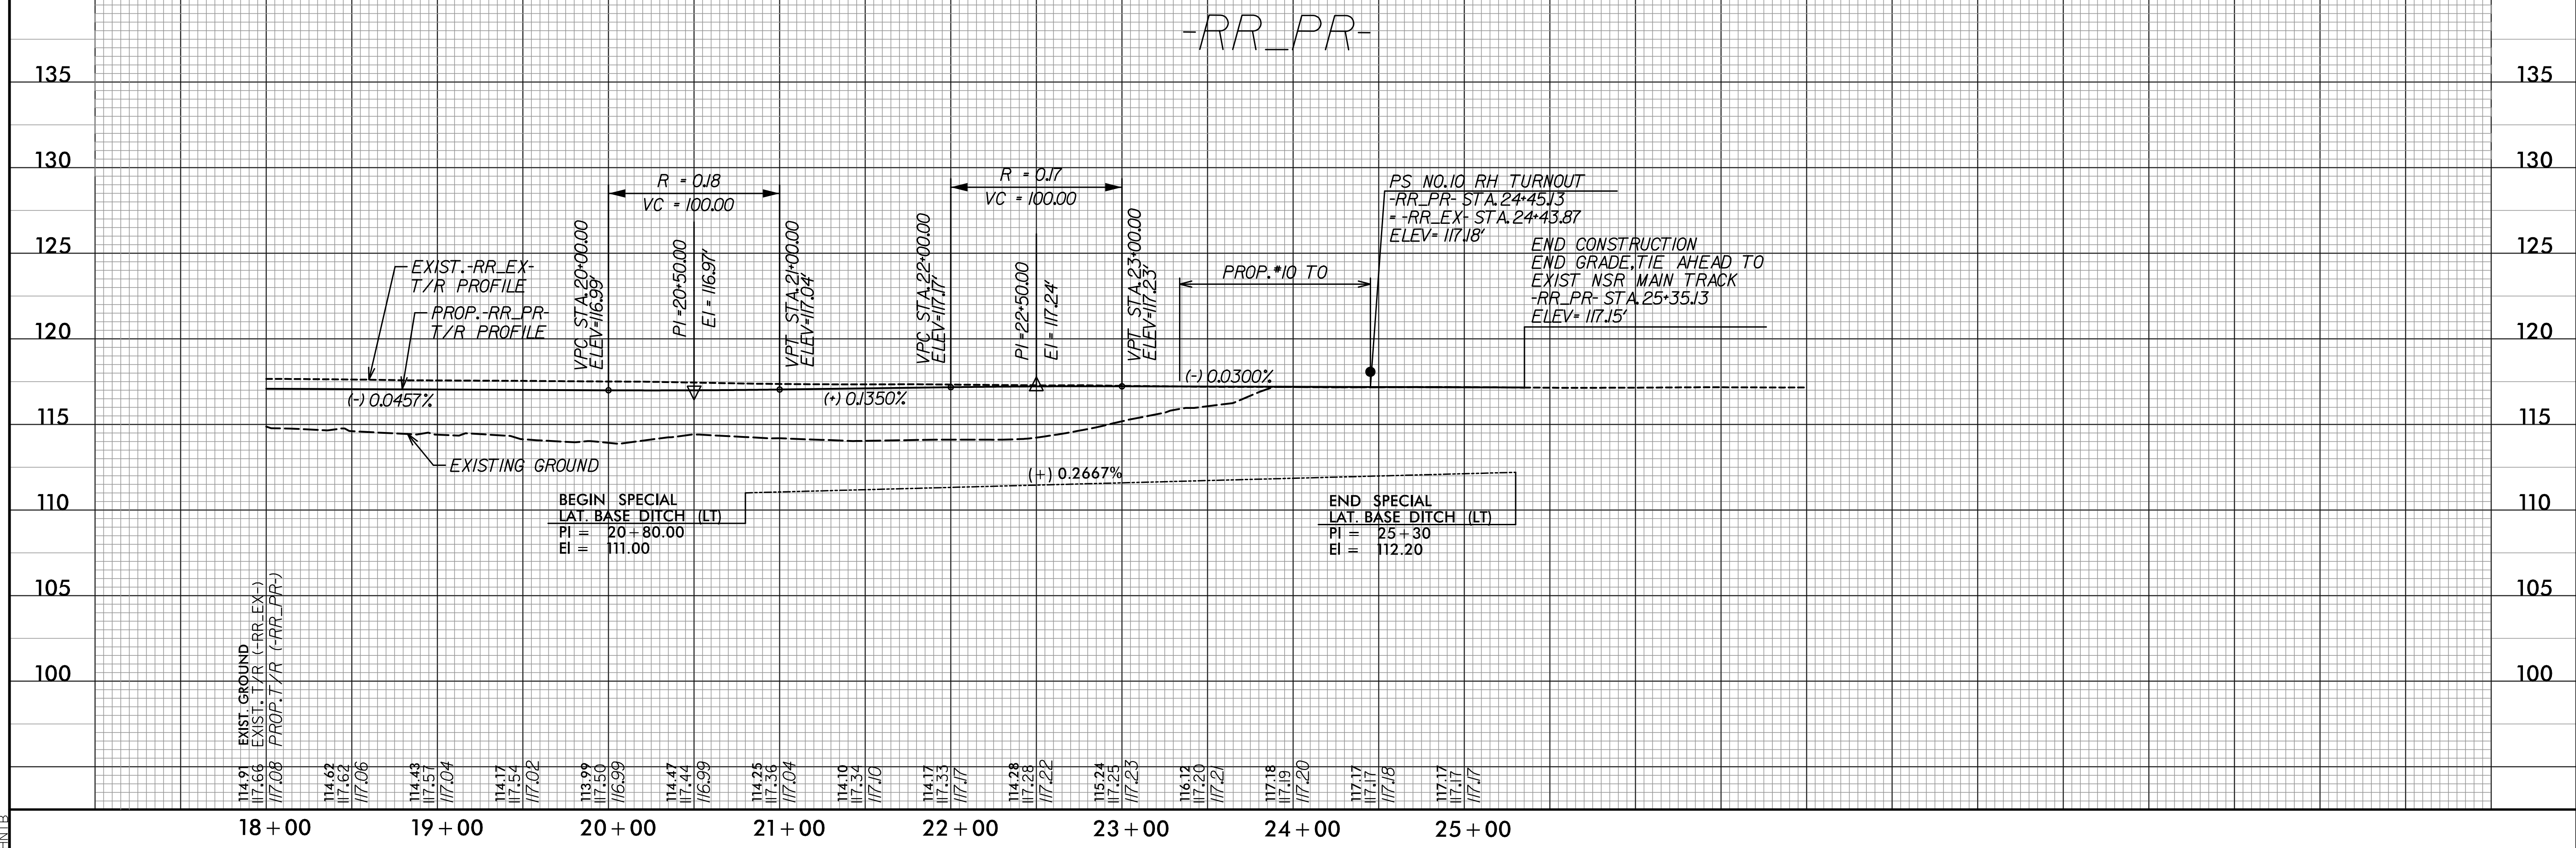

10/13/2022 2:21:21 pm -rr_psh_5.dgn